


G:\CIVIL\01060\DWG\WTR\WTR-PLAN.DWG Mon Oct 29 15:36:59 2001

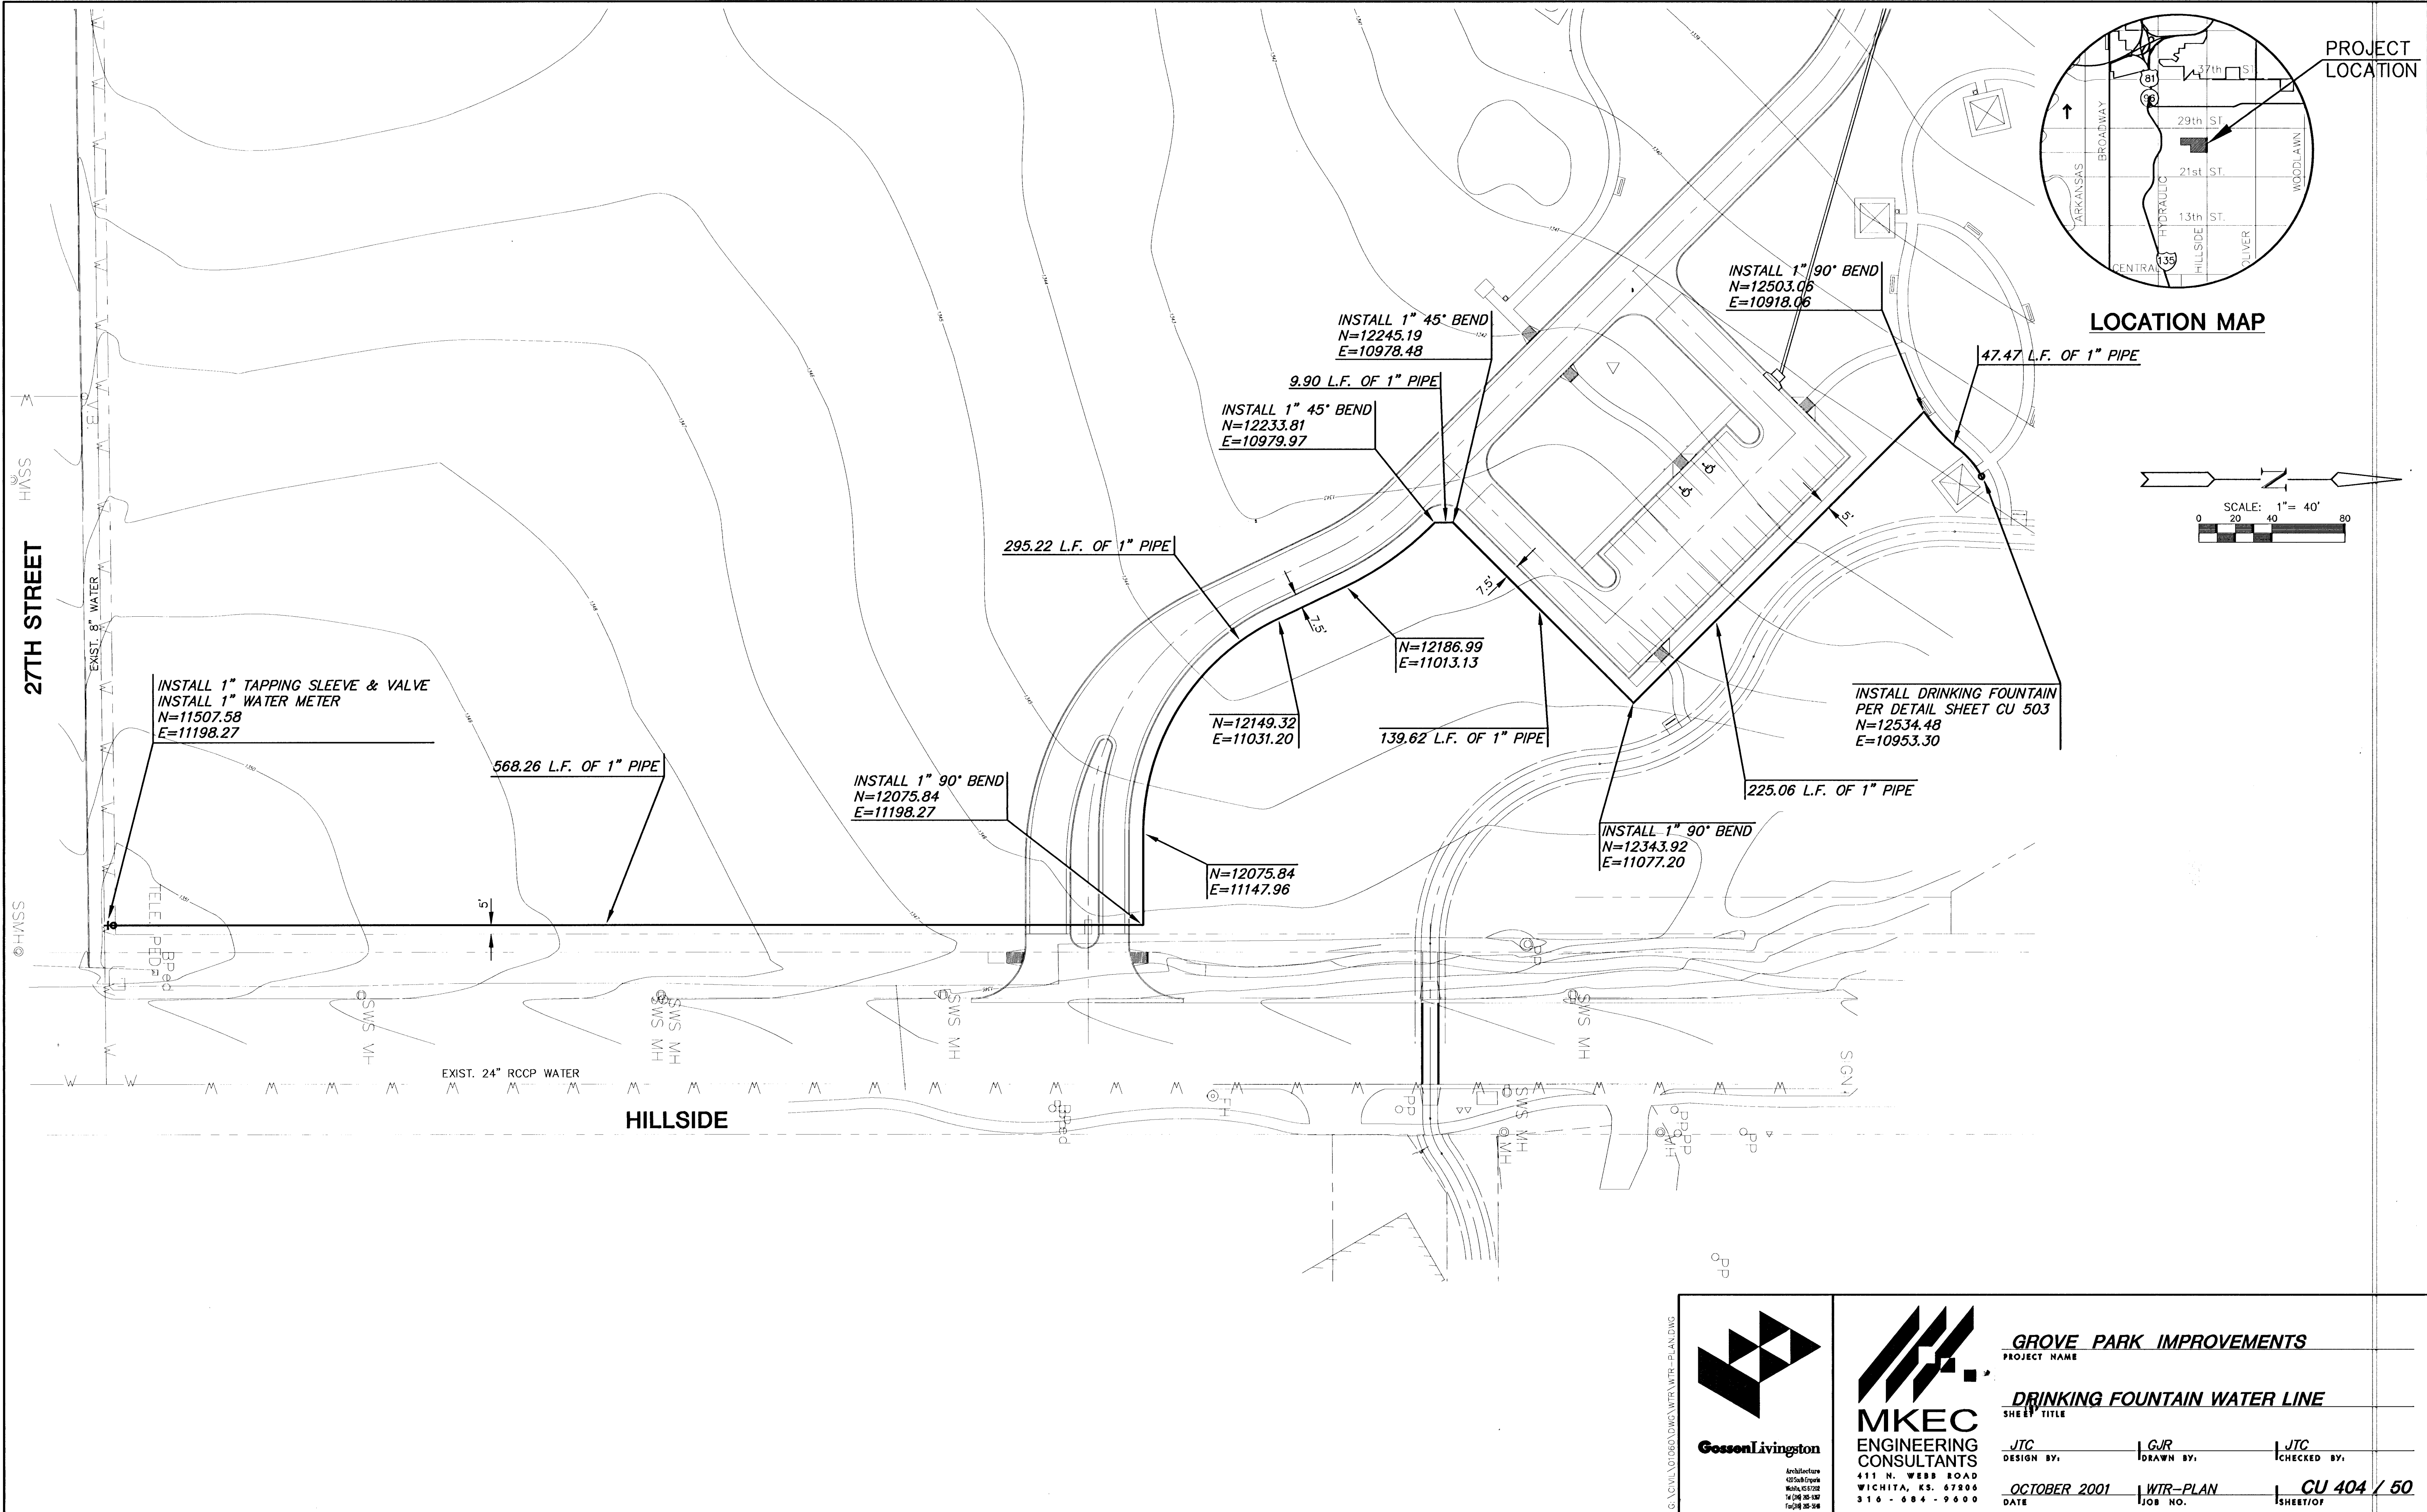

GROVE PARK IMPROVEMENTS
PROJECT NAME

DRINKING FOUNTAIN WATER LINE
SHEET TITLE

JTC DESIGN BY. GJR DRAWN BY. JTC CHECKED BY.

OCTOBER 2001 DATE WTR-PLAN JOB NO. CU 404 / 50 SHEET/OF