


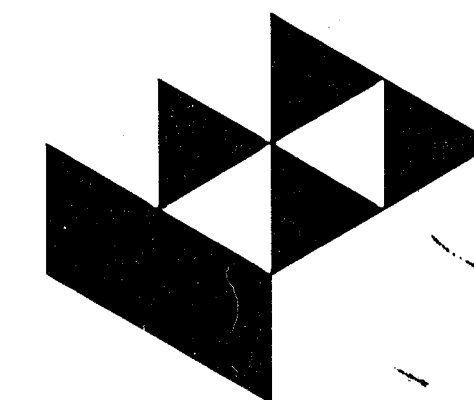


GossonLivingston

Architecture
420 South Emporia
Wichita, KS 67202
Tel: (316) 265-5177
Fax: (316) 265-5148
Email: arlliv@glj.com


© 2004 Gosson Livingston Associates, Inc.
The drawing and all information herein is the exclusive property of Gosson Livingston Associates, Inc. and is not to be copied or used in any way without the express written consent of Gosson Livingston Associates, Inc. All drawings, specifications, items, designs and arrangements appearing herein constitute the "as is" and "as shown" work of art.

Gosson Livingston Associates, Inc.

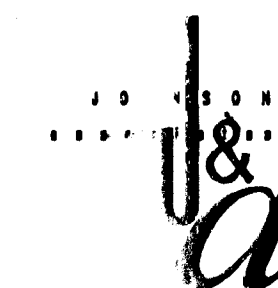

Johnson & Associates, Inc.
100 E. California Ave. - Third Floor
Oklahoma City, OK 73104
(405) 235-8075 FAX: (405) 235-8078

Certificate of Authorization #E-1128 EXP. DATE: 12-31-2008

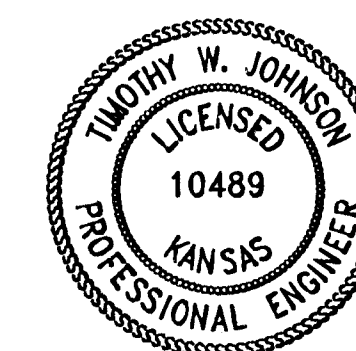


WICHITA
WATERWALK
PUBLIC IMPROVEMENTS
PHASE 2
PACKAGE 1

Mark	Date	Description

**LEWIS TO WATERMAN
DEMOLITION PLAN**

Job No.	D1.2
Date	12-30-05
Drawn	BC
Checked	PB
By	13 of 24

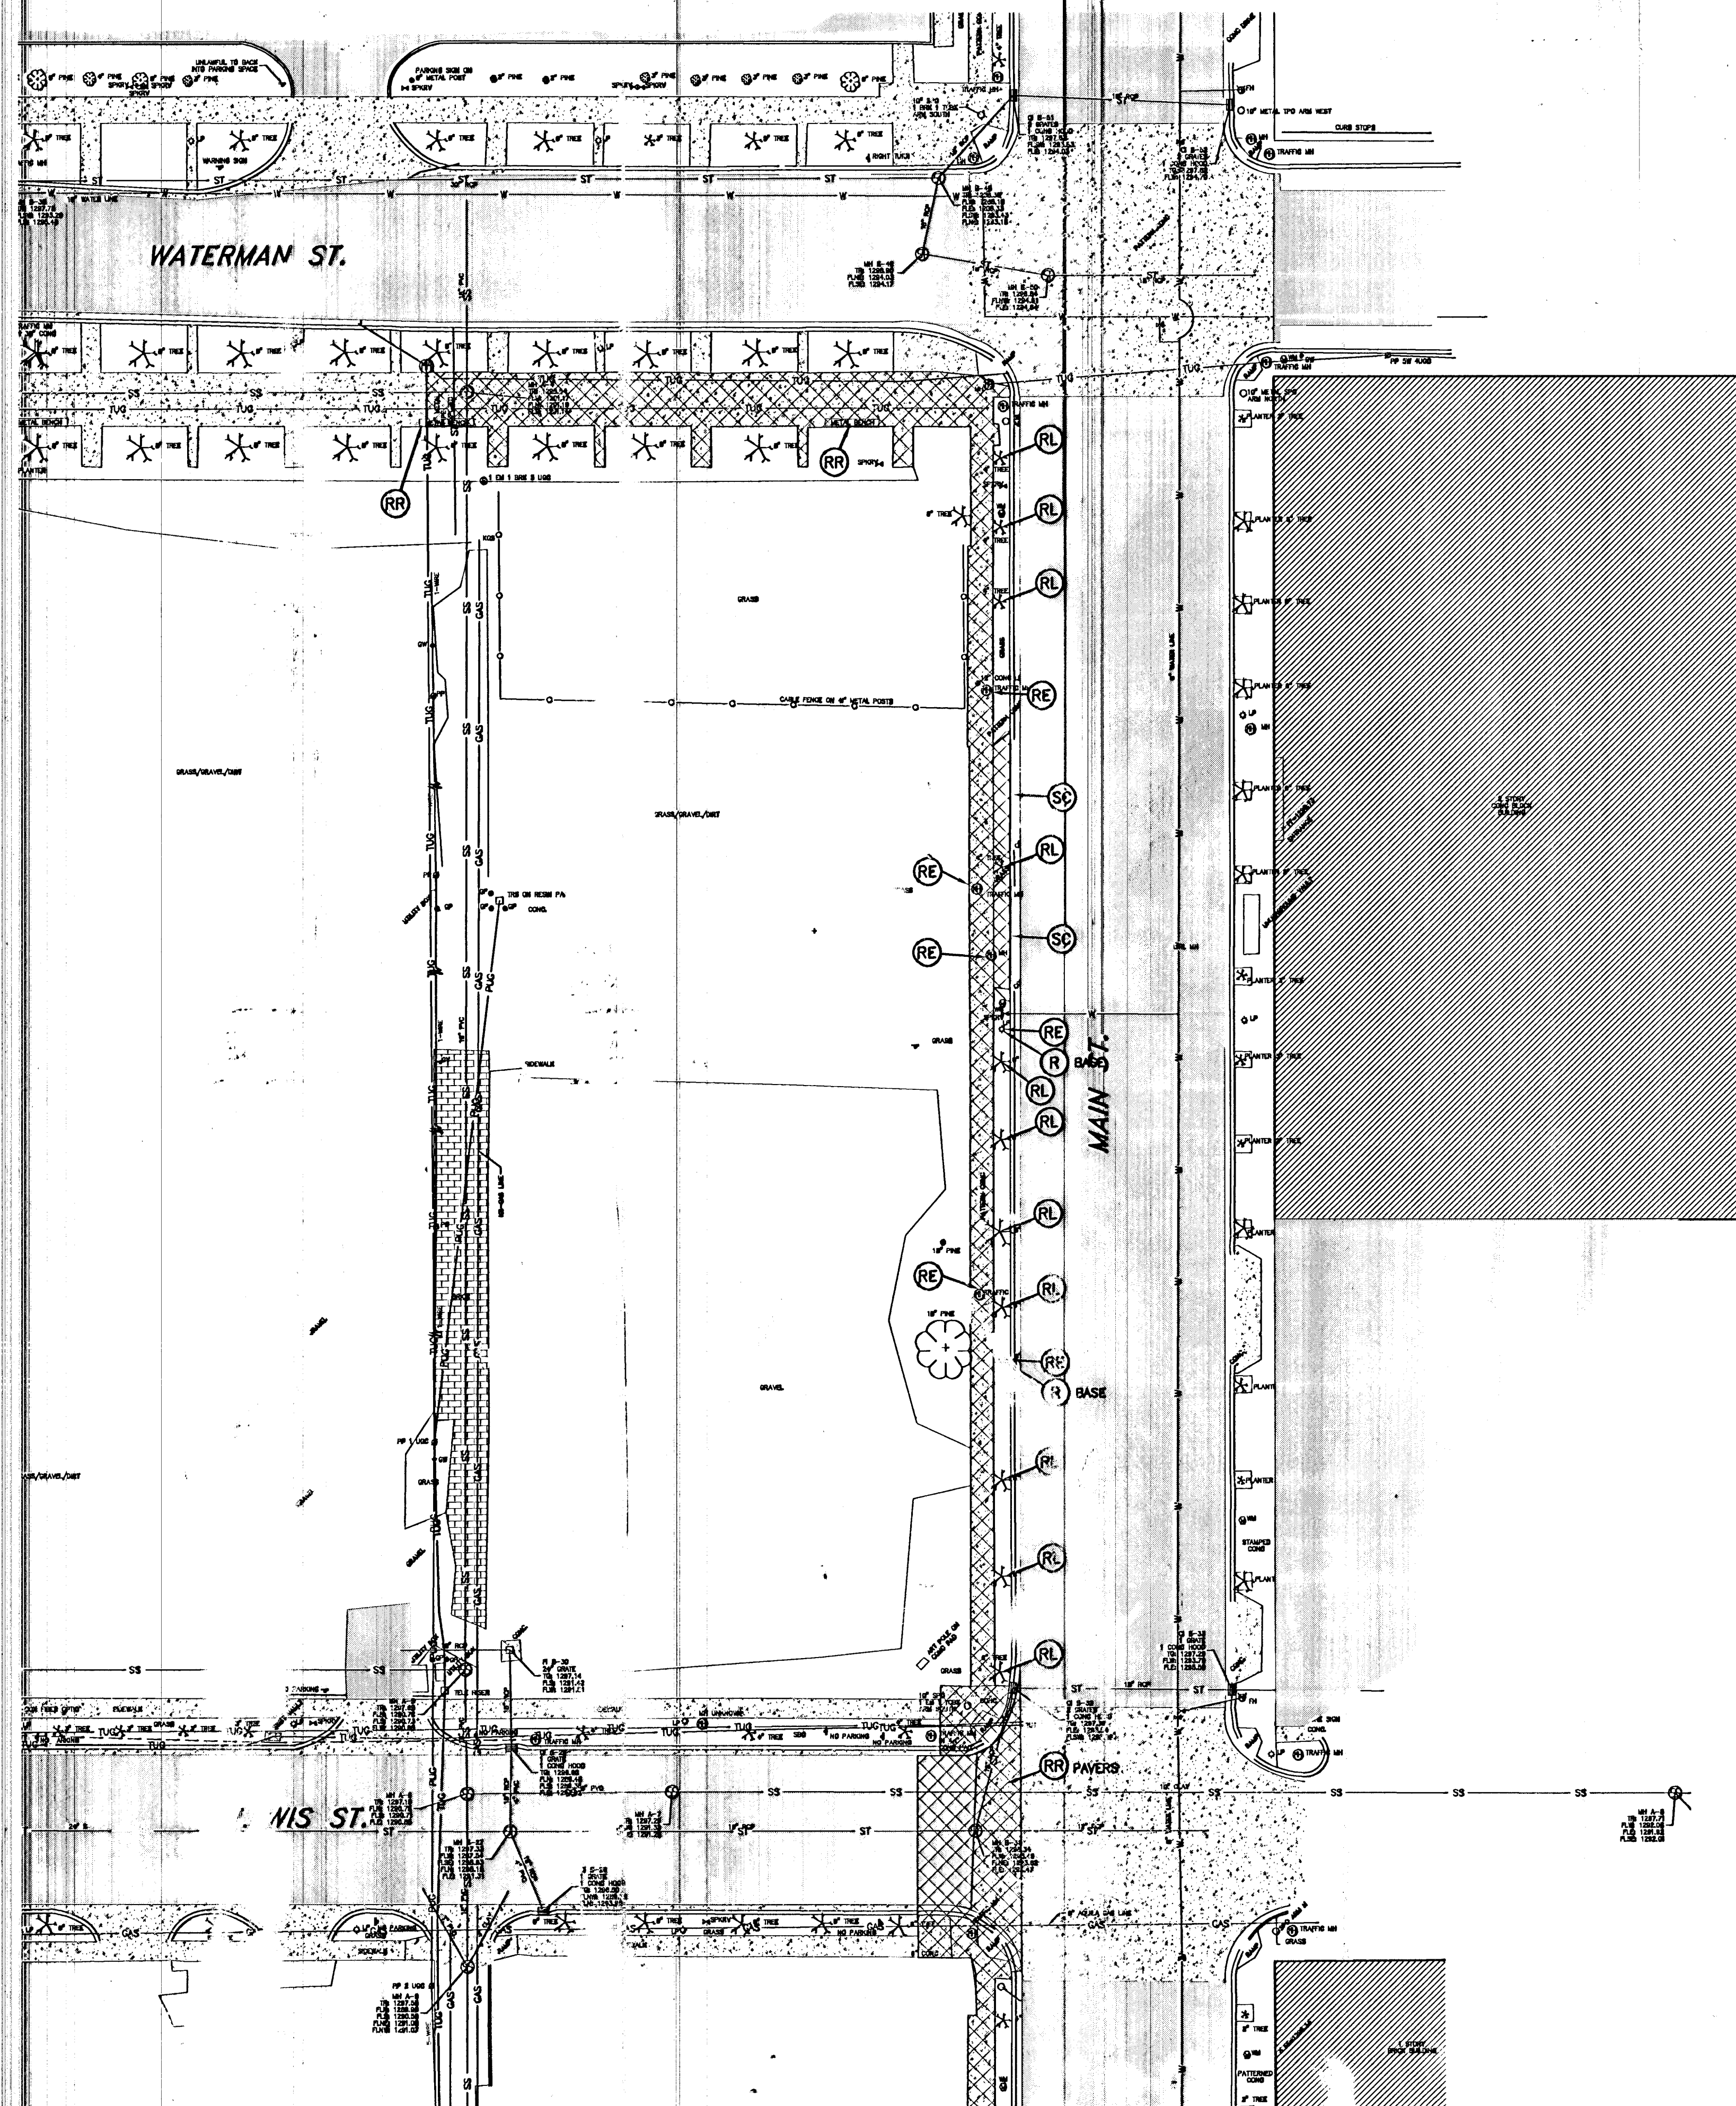

**LEWIS/MAIN INTERSECTION TRAFFIC SIGNAL AND MANHOLE
REMOVAL NOTES:**

1. REMOVE POLES, MAST ARMS AND SIGNALS AS NOTED. RETURN TO CITY OF WICHITA.
2. REMOVE POLE BASES AND MANHOLES.
3. CAP OFF ALL EXISTING CONDUITS AT EXISTING WEST BACK OF CURB.


TRAFFIC SIGNAL INTERCONNECT CABLE AND CONDUITS:

4. REMOVE AND REINSTALL AS REQUIRED TO FACILITATE CONSTRUCTION. CONTRACTOR SHALL MAINTAIN FUNCTIONALITY OF SIGNALS AT ALL TIMES. COORDINATE WITH CITY OF WICHITA TRAFFIC ENGINEERING.

Survey Legend

CONCRETE PAVING	ASPHALT PAVING	W
AIR VALVE (BLOW-OFF VALVE)	UNDERGROUND WATER	W
AUTO SPRINKLER	UNDERGROUND STORM SEWER	TUG
BUSH	UNDERGROUND TELEPHONE CABLE	SS
STOCKADE FENCE	UNDERGROUND SANITARY SEWER	SS
CHAINLINK FENCE	UNDERGROUND GAS	GAS
BARBED WIRE FENCE	OVERHEAD CABLE	PUB
EM (ELECTRIC METER)	UNDERGROUND POWER CABLE (PUB)	PUB
ELECTRIC MANHOLE	CORRESPONDING NOTCH	
FIRE HYDRANT	DEED	(1)
CLEAN OUT	MEASURE	(2)
GAS METER	CALCULATED	(3)
GAS VALVE	PLAT DISTANCE	(4)
GUY WIRE	RECORD DISTANCE	(5)
IRON PIN (ROUND)	CALCULATED MEASURED DISTANCE	(6)
IRON PIN (SLOT)	FINISHED FLOOR	FF
LIGHT POLE	FORCED CONCRETE PIPE	FCP
MAIL BOX	FORCED CONCRETE BOX	FCB
SANITARY SEWER MANHOLE	FORCED METAL PIPE	FM
STORM SEWER MANHOLE	RIGHT OF WAY	R/W
TELEPHONE MANHOLE	PROPERTY LINE	P/L
STORM SEWER INLET	IRON PIN	I/P
POWER POLE	ACCESS EASEMENT	A/E
GP (GUARD POST)	UTILITY EASEMENT	U/E
RAILROAD	DRAINAGE EASEMENT	D/E
RETAINING WALL	DRAINAGE & UTILITY EASEMENT	D & U/E
HANDICAP PARKING	BUILDING LIMIT LINE	B/L
SIGN	EXISTING CONTOURS	
TRAFFIC SIGNAL	TOP OF GROUND	TOG
RISER	TOP OF GRADE	TOG
WATER METER	FLOWLINE	FL
WATER VALVE	EVERGREEN TREE	
SPRINKLER VALVE	DECIDUOUS TREE	
SPRINKLER	BRUSH LINE	
MONITORING POINT		
CONCRETE		

GRAPH SCALE

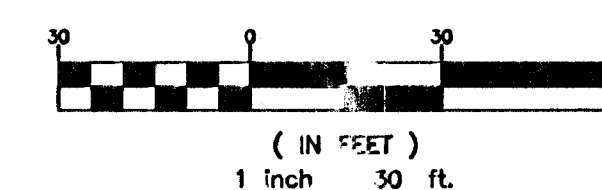

LEGEND

- EXISTING ASPHALT TO BE REMOVED AND/OR CONCRETE CURB & GUTTER
- EXISTING CONCRETE TO BE REMOVED AND/OR CONCRETE CURB & GUTTER
- EXISTING ASPHALT
- (R) REMOVE & LEGALLY DISPOSE OF ALL MATERIAL OFF-SITE.
- (R1) REMOVE & SALVAGE SUITABLE COMPONENTS FOR REUSE
- (R0) REMOVAL BY OTHERS. NOT PART OF THIS CONTRACT.
- (RR) REMOVE & RETURN TO CITY OF WICHITA
- (P) MAINTAIN & PROTECT IN PLACE SEE UTILITY PLAN FOR DETAILS
- (SC) SAW-CUT/REMOVAL LIMIT LINES, CONTRACTOR TO SAW-CUT AS NECESSARY
- (RE) ELECTRIC POWER ITEMS TO BE REMOVED COORDINATE WITH ELECTRICAL COMPANY
- (RU) REMOVE/ABANDON ALL EXISTING UTILITIES RE: UTILITY PLANS
- (RL) REMOVE LANDSCAPING
- (LP) PROTECT EXISTING LANDSCAPING
- LIMITS OF DEMOLITION