



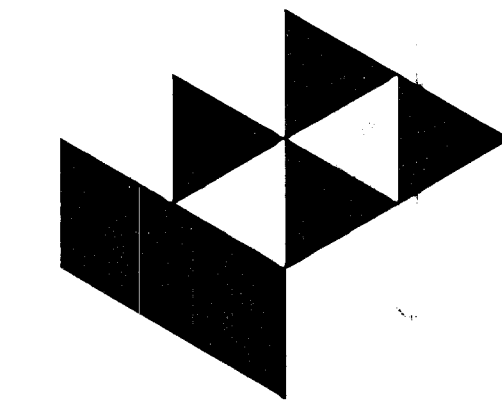


Gossen Livingston
Architecture
420 South Emporia
Wichita, KS 67202
Tel: (316) 265-3387
Fax: (316) 265-5646
Email: arch@gl-7.net.com

© 2005 Gossen Livingston Associates, Inc.
This drawing and all information herein is the exclusive property of Gossen Livingston Associates, Inc. and is not to be copied or used in any way without the express written consent of Gossen Livingston Associates, Inc. All drawings, specifications, plans, designs and arrangements supporting herein constitute a single and unpublished work of art.
Gossen Livingston Associates, Inc.

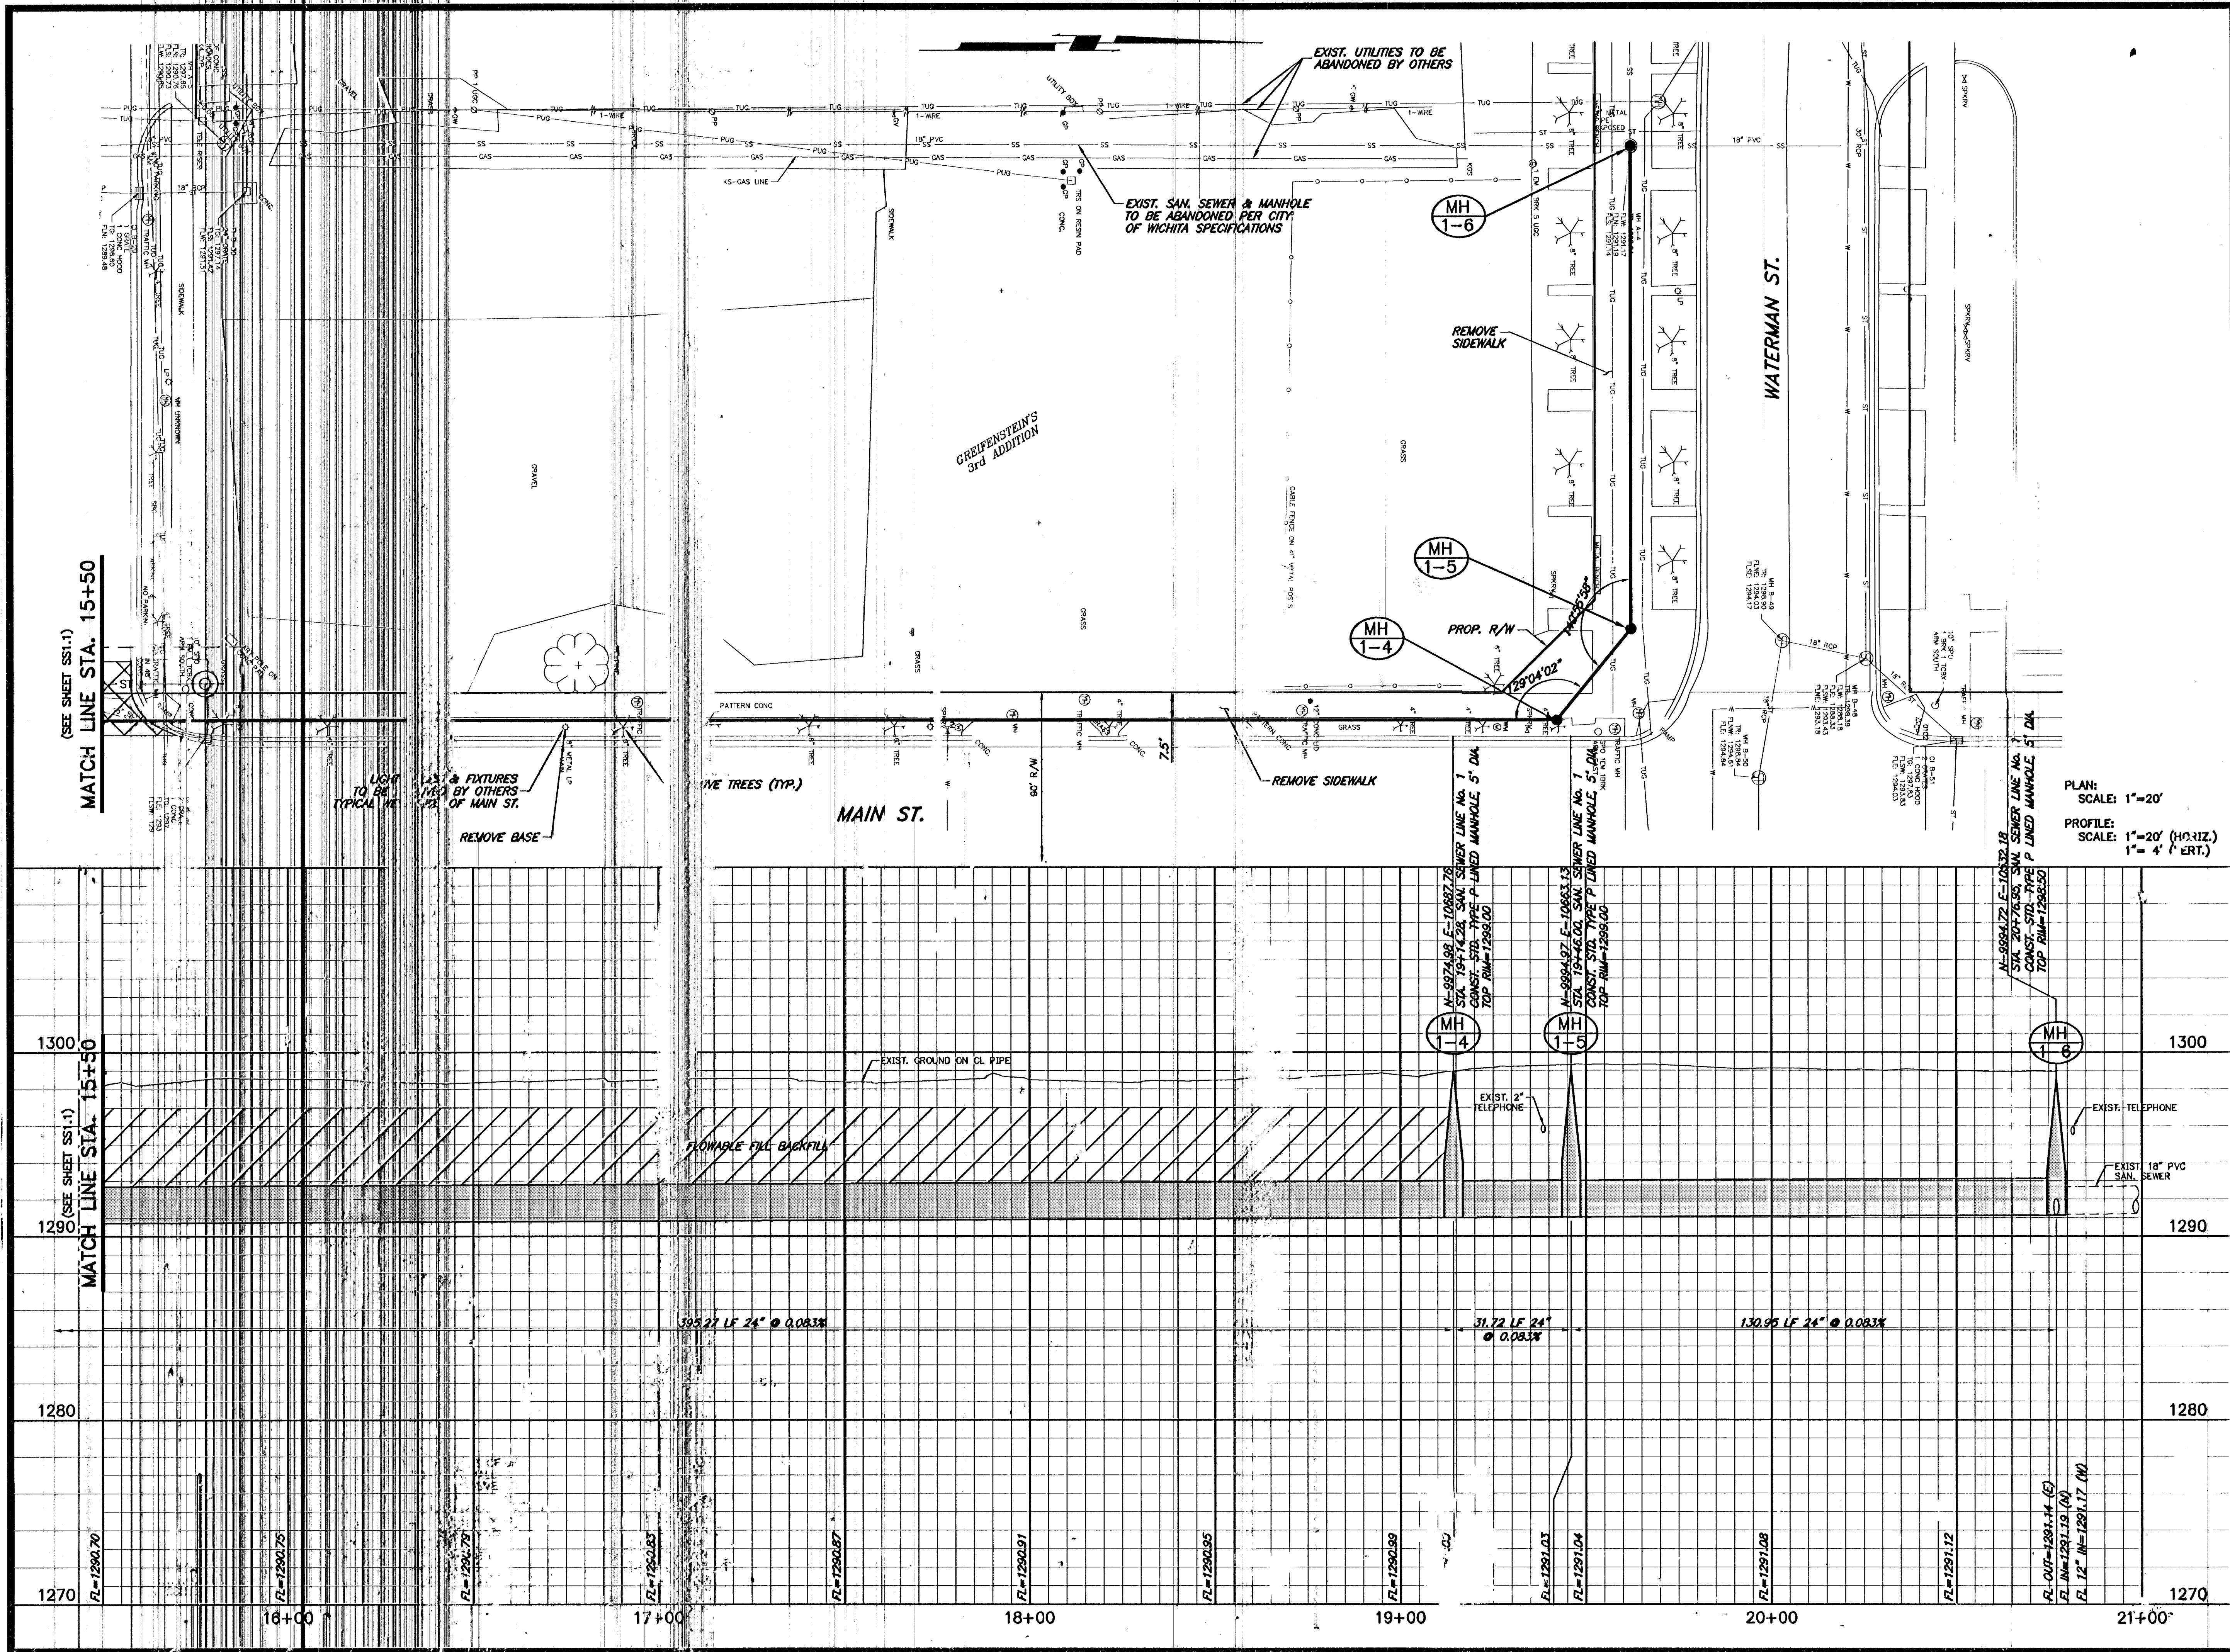

Johnson & Associates, Inc.
100 E. California Ave. - Third Floor
Oklahoma City, OK 73104
(405) 235-8075 FAX (405) 235-8078
Certificate of Authorization #E-1128 EXP. DATE: 12-31-2006

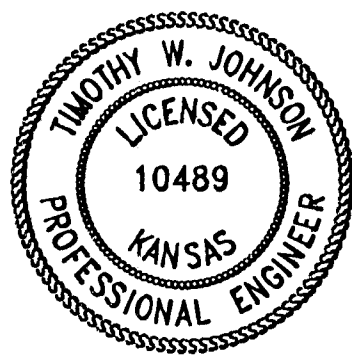

WICHITA
WATERWALK
PUBLIC
IMPROVEMENTS
PHASE 2
PACKAGE 1

Mark	Date	Description

SANITARY SEWER No. 1

Job No.	12-30-05	SS1.2 OF 3 Dwg. 16 of 24
Date	SE	
Drawn	PB	
Checked		