


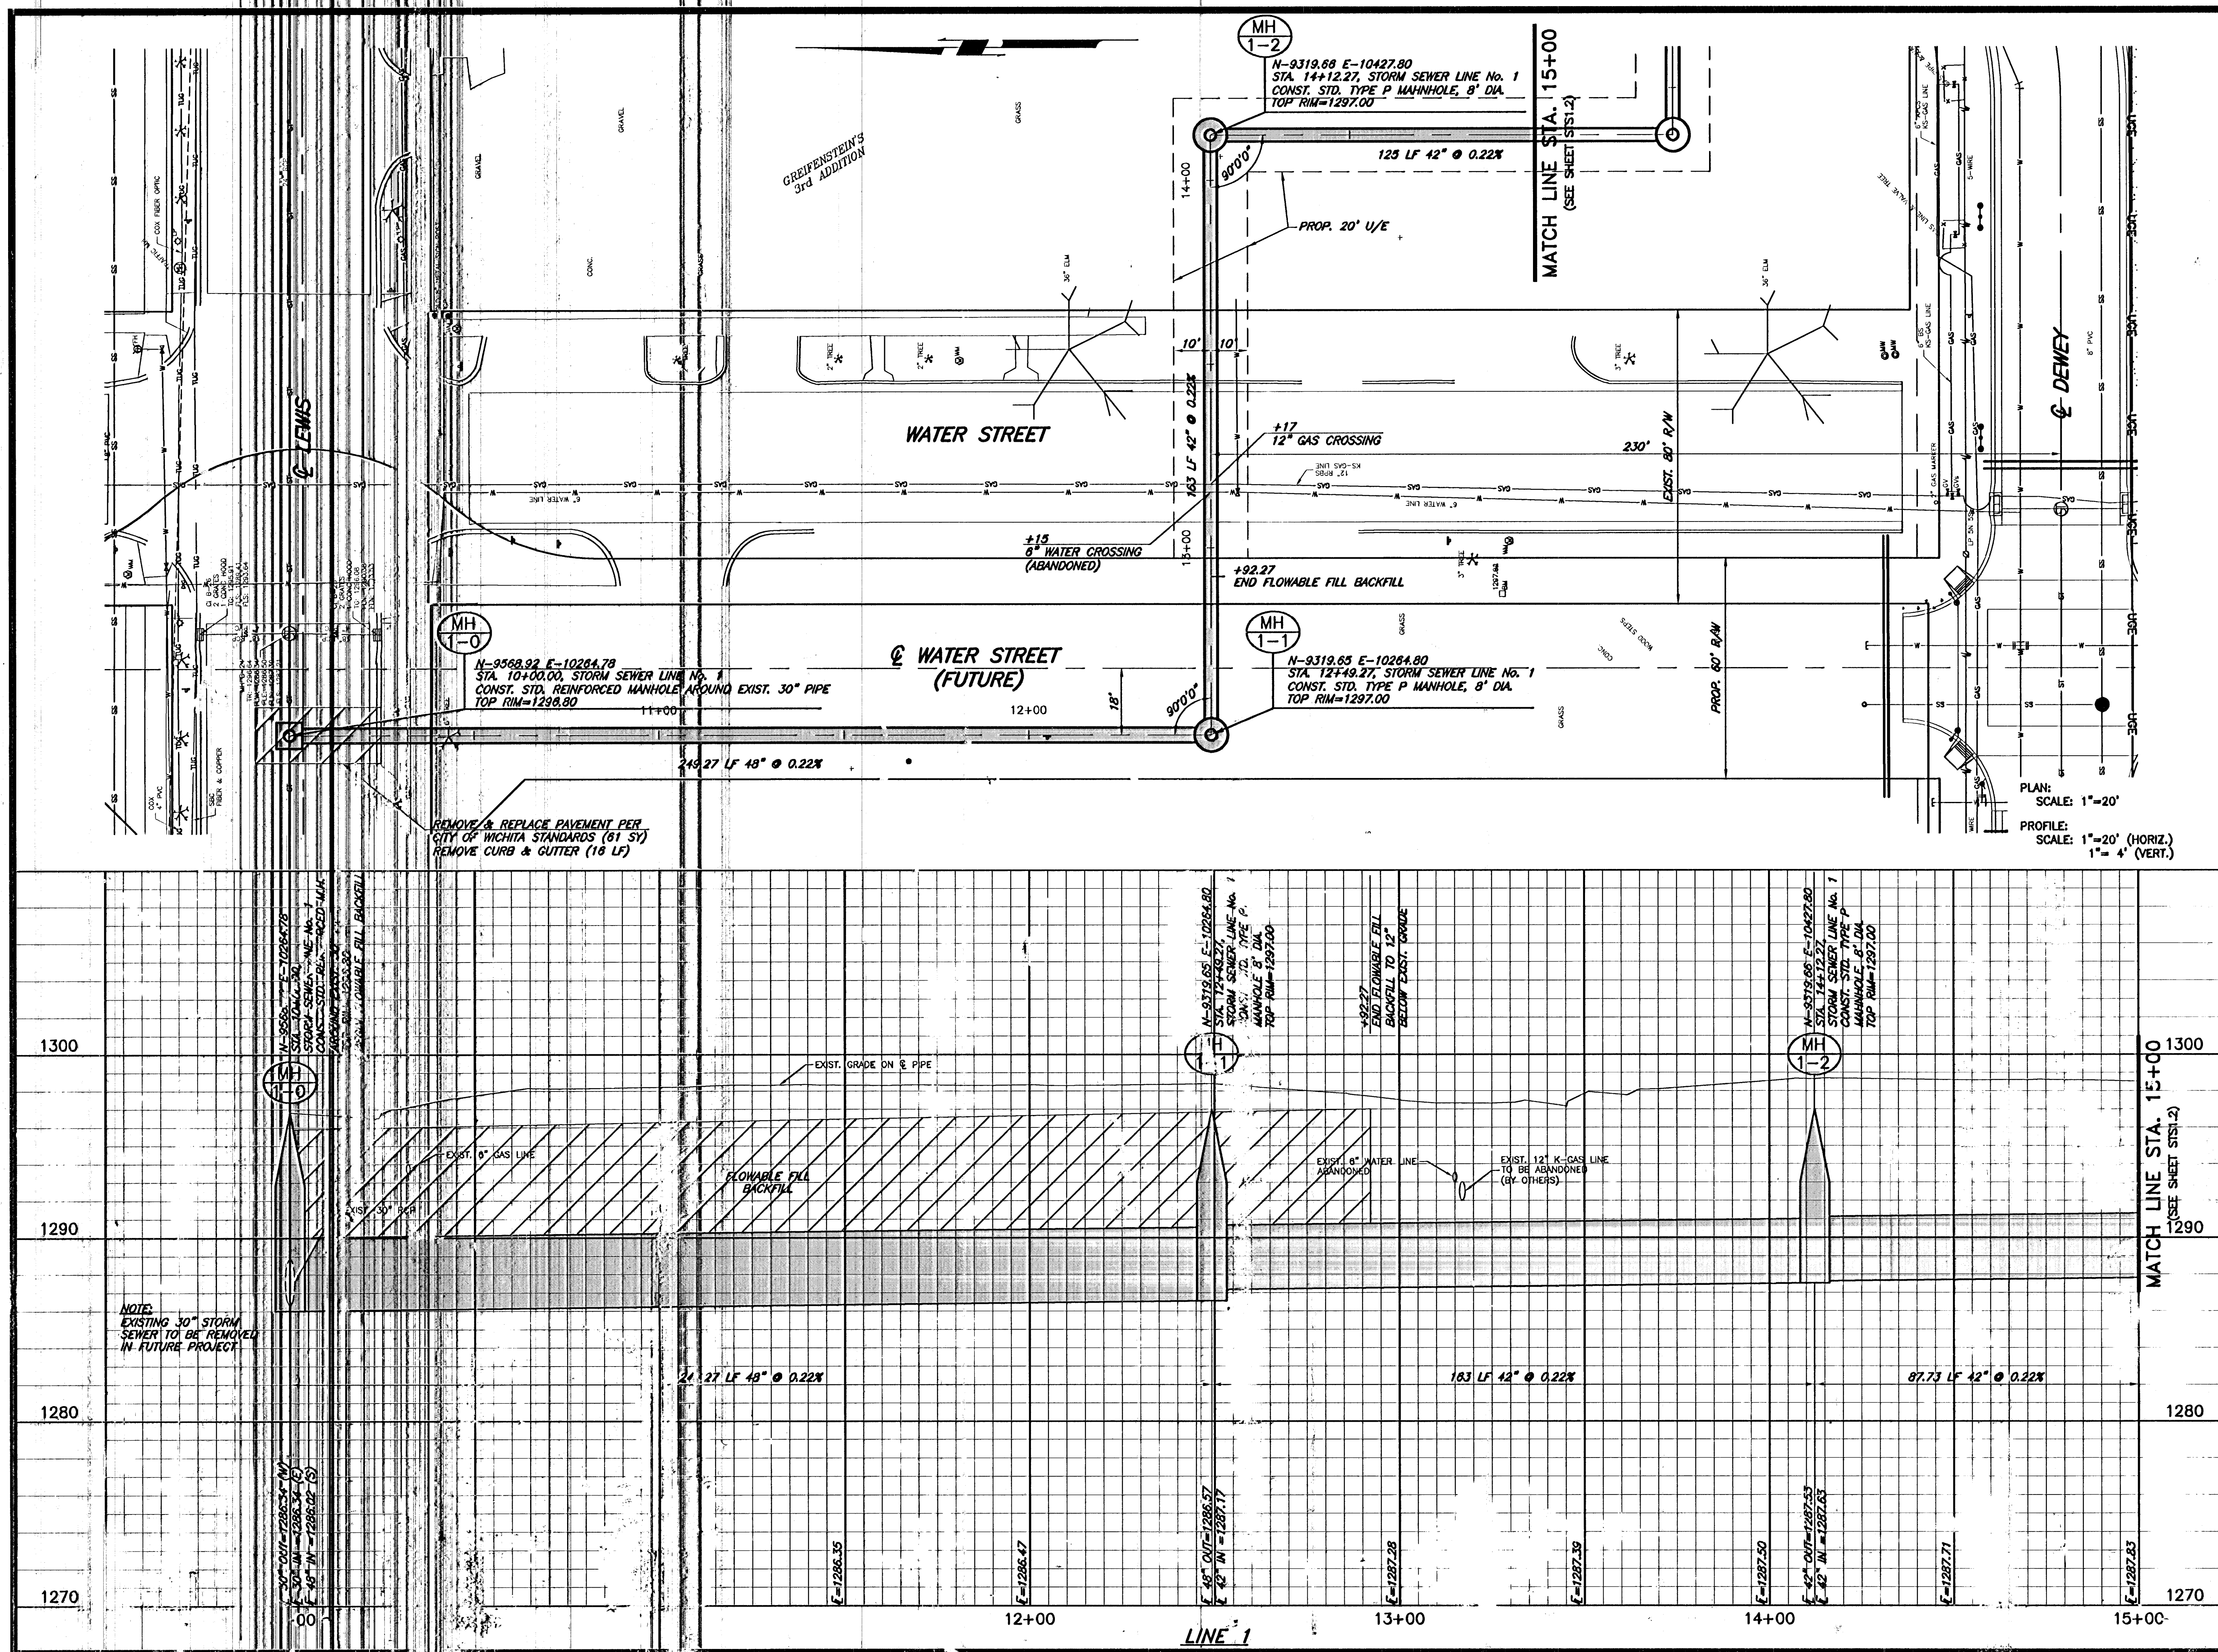


Gessen Livingston
Architecture
420 South Emporia
Wichita, KS 67202
Tel: (316) 265-9367
Fax: (316) 265-5646
Email: architect@gl.com

© 2005 Cosses Livingston Associates, Inc.
The drawing or information herein is the exclusive property of Cosses Livingston Associates, Inc. and is not to be copied or used in any way without the express written consent of Cosses Livingston Associates, Inc. All drawings, specifications, letters, designs and arrangements appearing herein constitute the original and published Work of Cosses Livingston Associates, Inc.

JOHNSON
& Associates

Johnson & Associates, Inc.
100 E. California Ave. - Third Floor
Oklahoma City, OK 73104
(405) 235-8073 FAX (405) 235-8078

Certificate of Authorization PE-1128 EXP. DATE: 12-31-2006

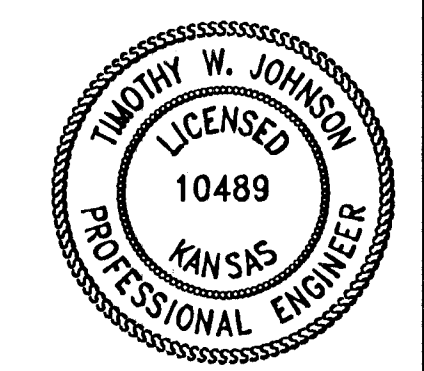

**WATERWALK
WICHITA**

**PUBLIC
IMPROVEMENTS
PHASE 2
PACKAGE 1**

[illegible]

STORM SEWER No. 1

Job No.	
Date	12-30-05
Drawn	SE
Checked	PB

ST1.1

OF

4

Dwg. **20** of **24**