


PROFILES
 SCALE: HORIZ. 1"=20'
 SCALE: VERT. 1"=5'

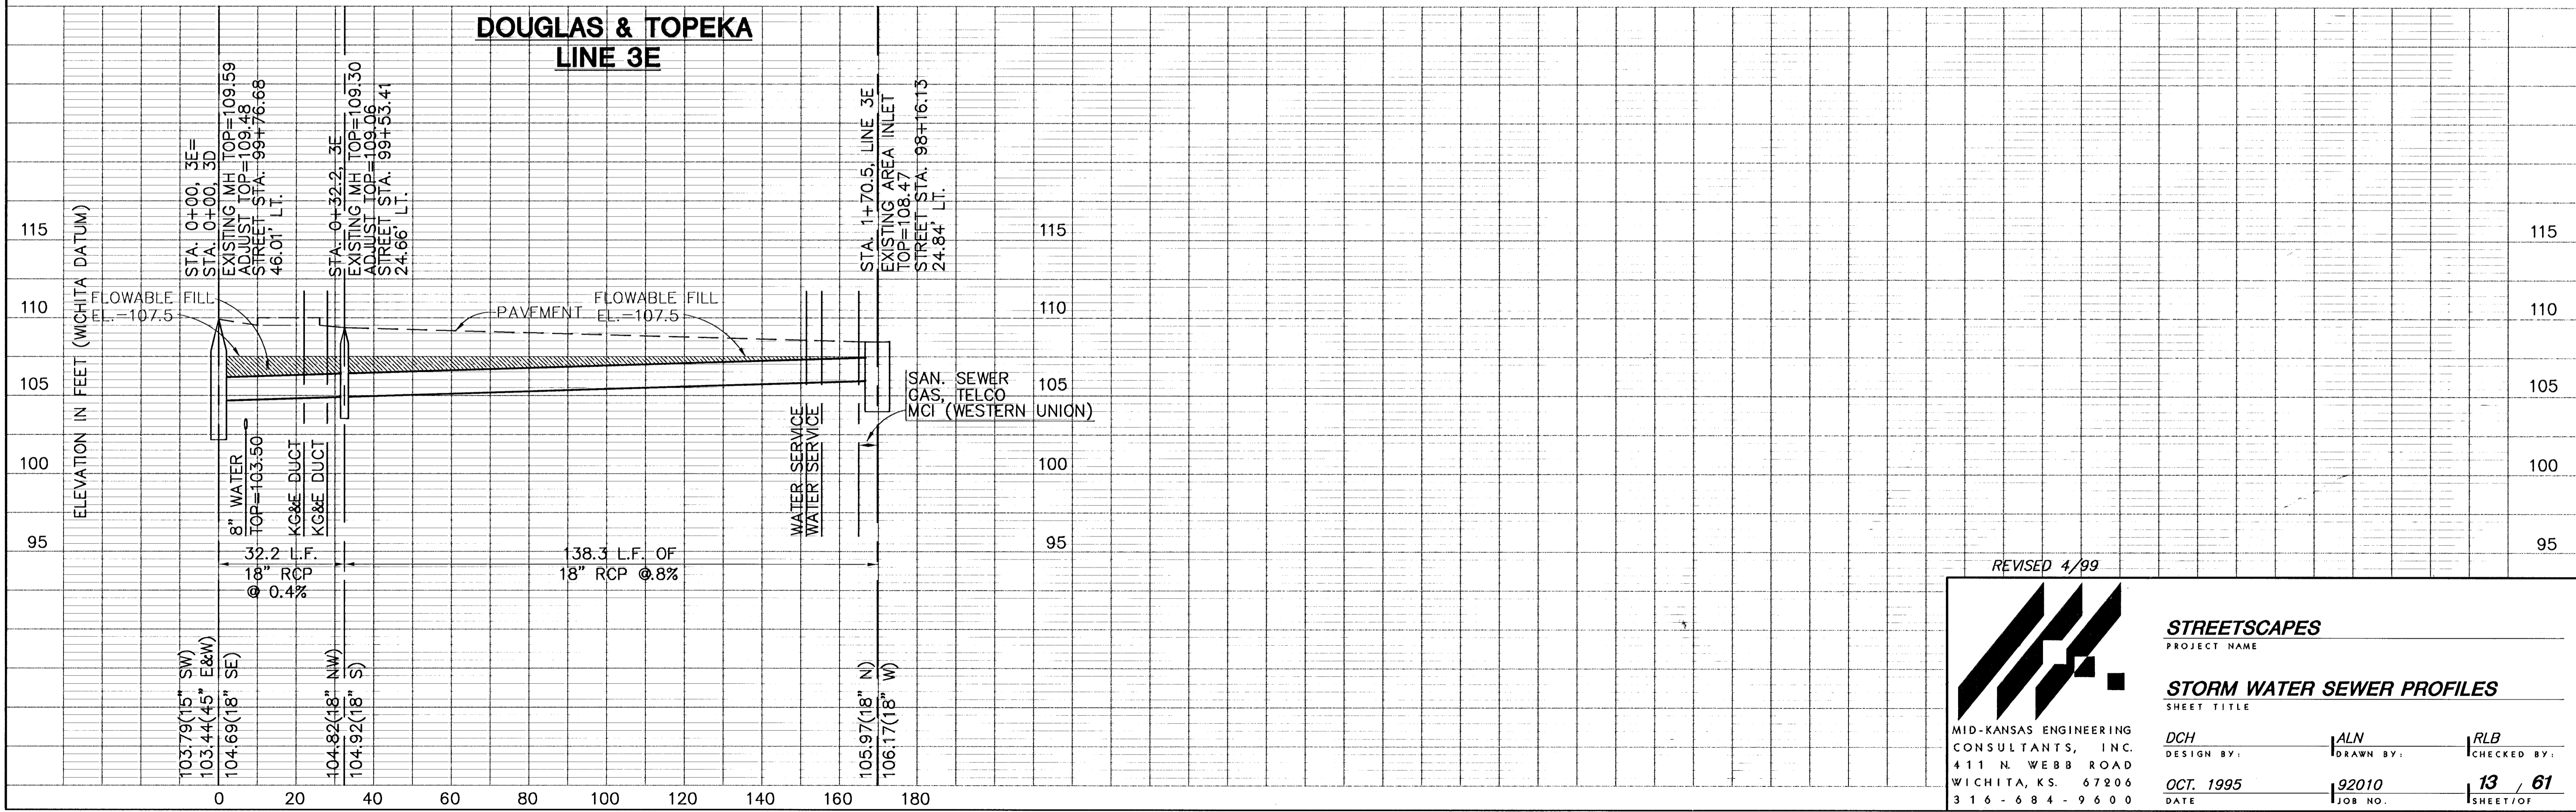

REVISED 4/99

STREETSCAPES
 PROJECT NAME

STORM WATER SEWER PROFILES
 SHEET TITLE

MID-KANSAS ENGINEERING CONSULTANTS, INC.
 411 N. WEBB ROAD
 WICHITA, KS. 67206
 316-684-9600

DCH DESIGN BY: ALN DRAWN BY: RLB CHECKED BY:
 OCT. 1995 DATE: 92010 JOB NO.: 13 / 61 SHEET OF