


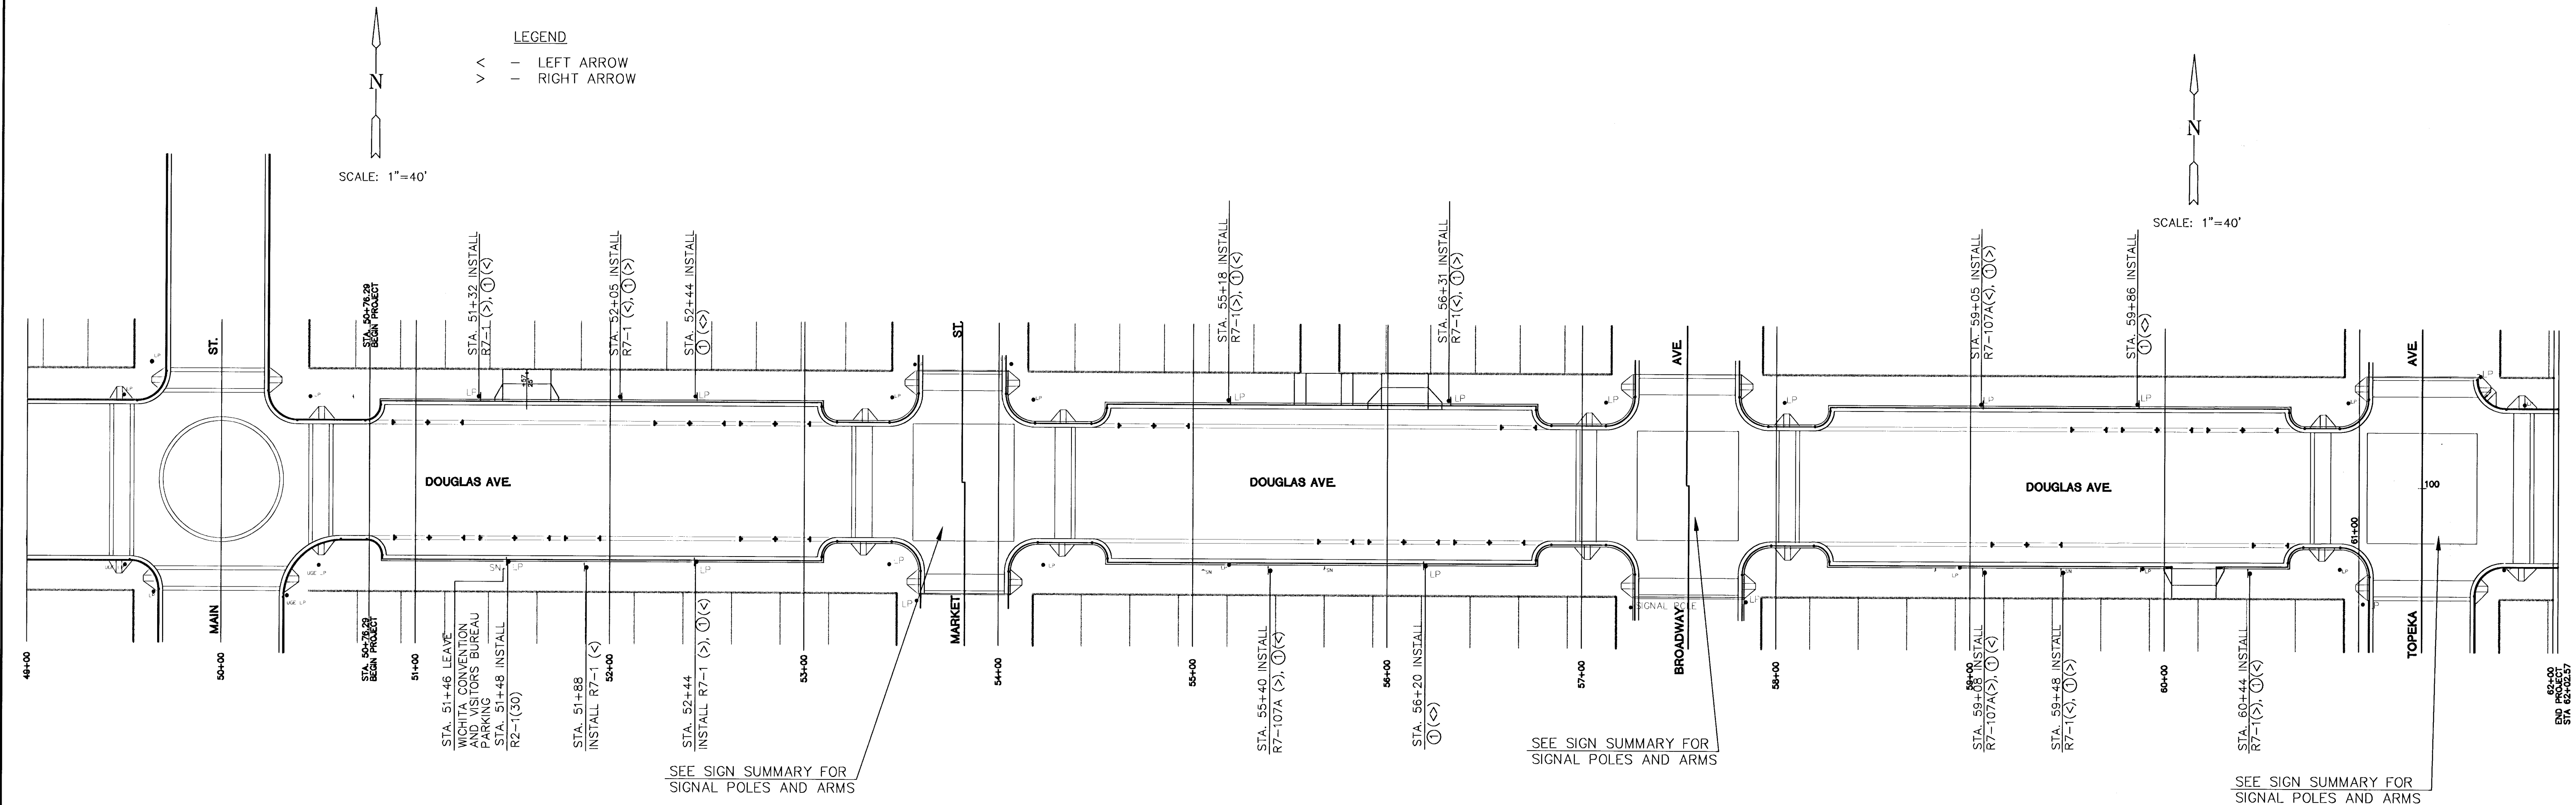



* SIGNAL SUMMARY FOR SIGNAL POLES & ARMS												
INTERSECTION	Market				Broadway				Topeka			
Lane Direction	E.B.	W.B.	N.B.	S.B.	E.B.	W.B.	N.B.	S.B.	E.B.	W.B.	N.B.	S.B.
Traffic Signs												
R3-5L	1				1	1						
R3-5R												
R6-2L	2									2		
R6-2R		2							2			
R3-2			2				2	2				2
Street Name												
Sign												
Douglas			1				1	1				1
Market	1	1										
Broadway					1	1						
Topeka									1	1		

* COST OF SIGNS FOR SIGNAL POLES AND ARMS SHALL BE SUBSIDIARY TO TRAFFIC SIGNAL INSTALLATION.



①
12"X18"
ALL LETTERING AND BORDER
SHALL BE GREEN.

NOTE:
INSTALL SIGNS ON NEW KG&E
LIGHT POLES AT LOCATIONS
INDICATED.

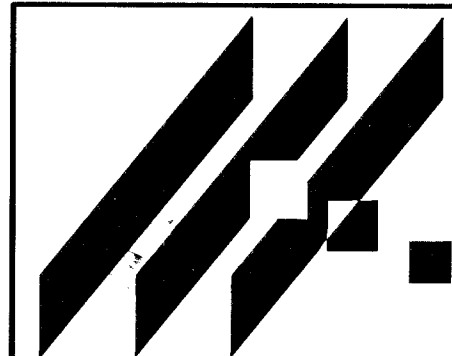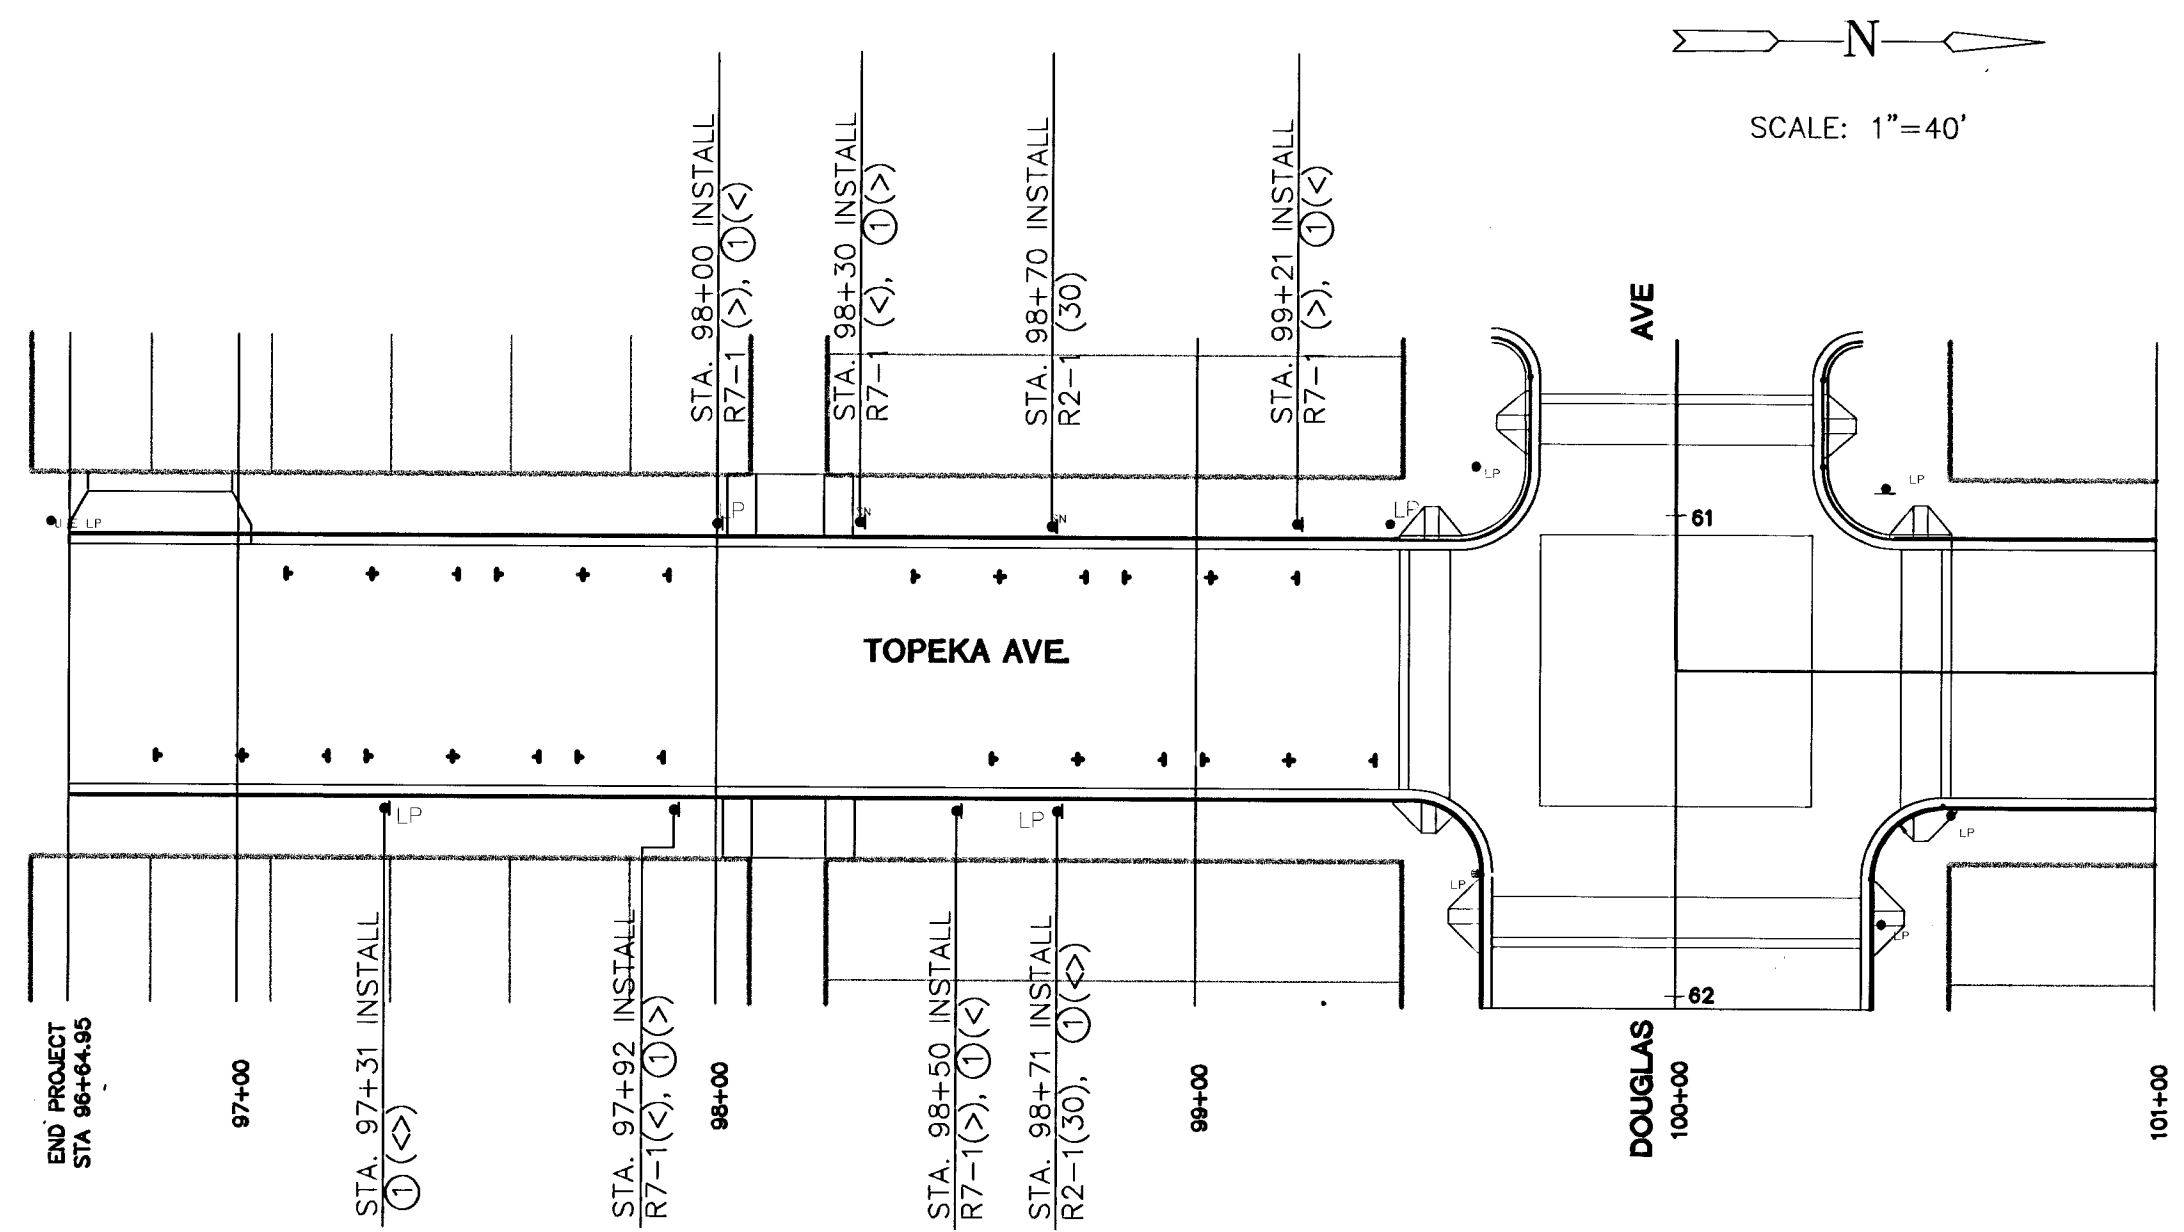

**MID-KANSAS ENGINEERING
CONSULTANTS, INC.
411 N. WEBB ROAD
WICHITA, KS. 67206
316-684-9600**

STREETSCAPES
PROJECT NAME

SIGNING
SHEET TITLE

DCH

DESIGN BY:

Oct. 1995

DATE _____

JTC

DRAWN BY:

192010

JOB NO.

DCH

CHECKED BY:

18 61

SHEET / OF