




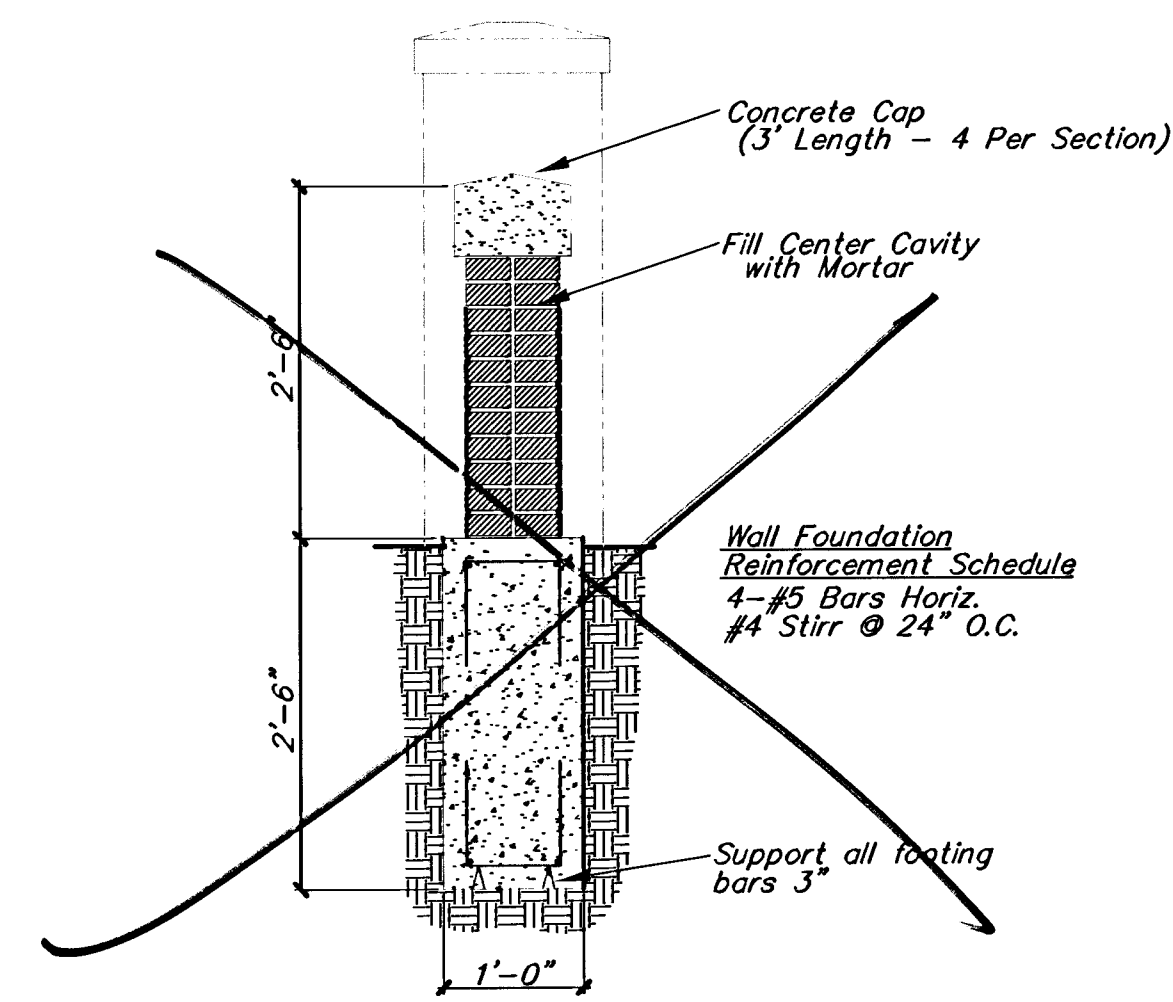


**SECONDARY WALL SECTION**  
NO SCALE

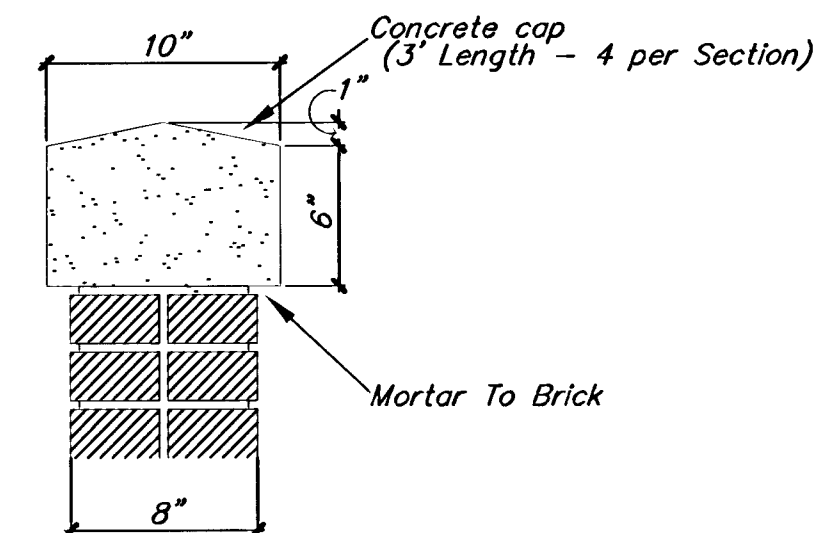


**CONCRETE CAP**  
NO SCALE

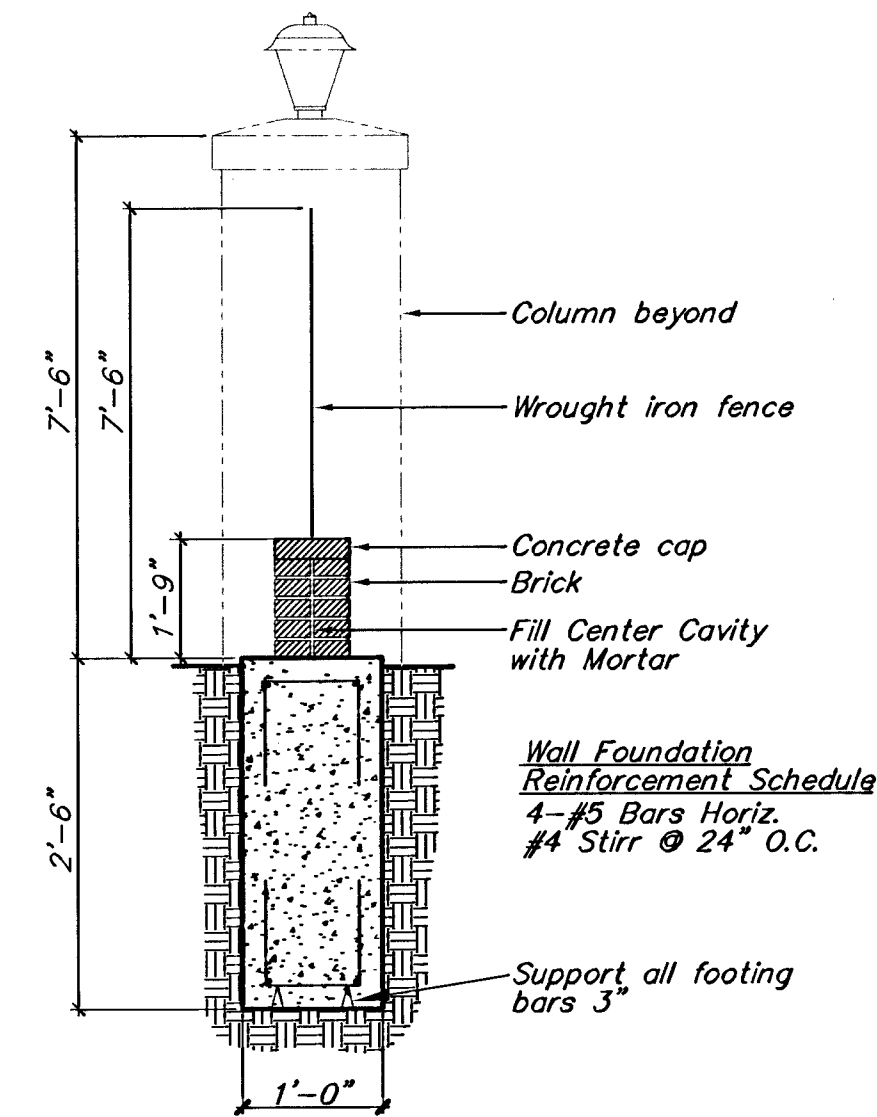


**MAJOR WALL SECTION**  
NO SCALE

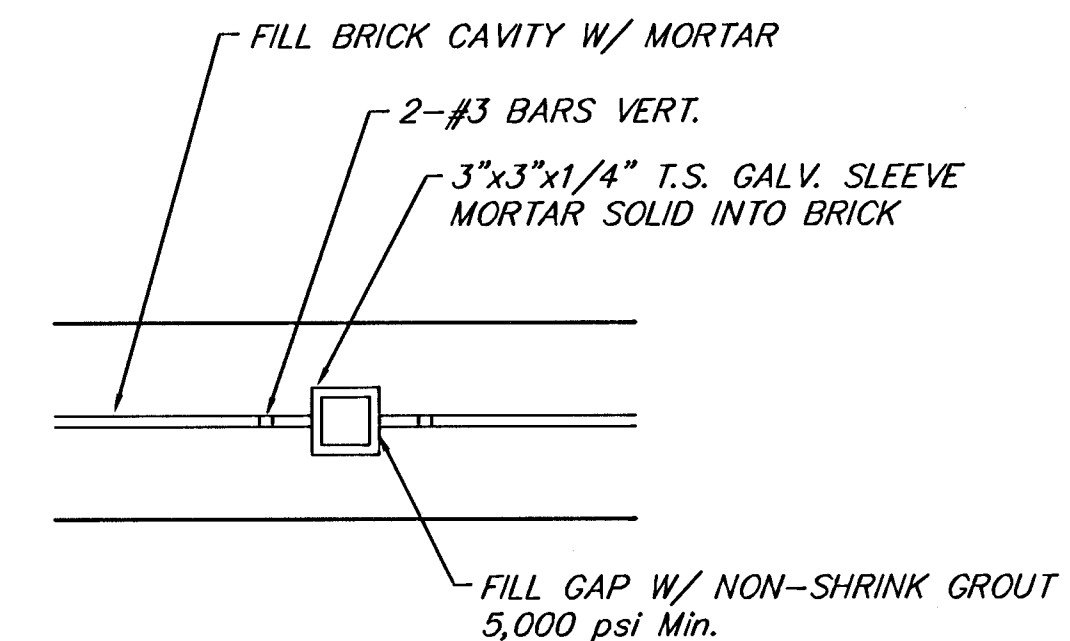


**SLEEVE PLAN FOR CENTER POST**  
NO SCALE

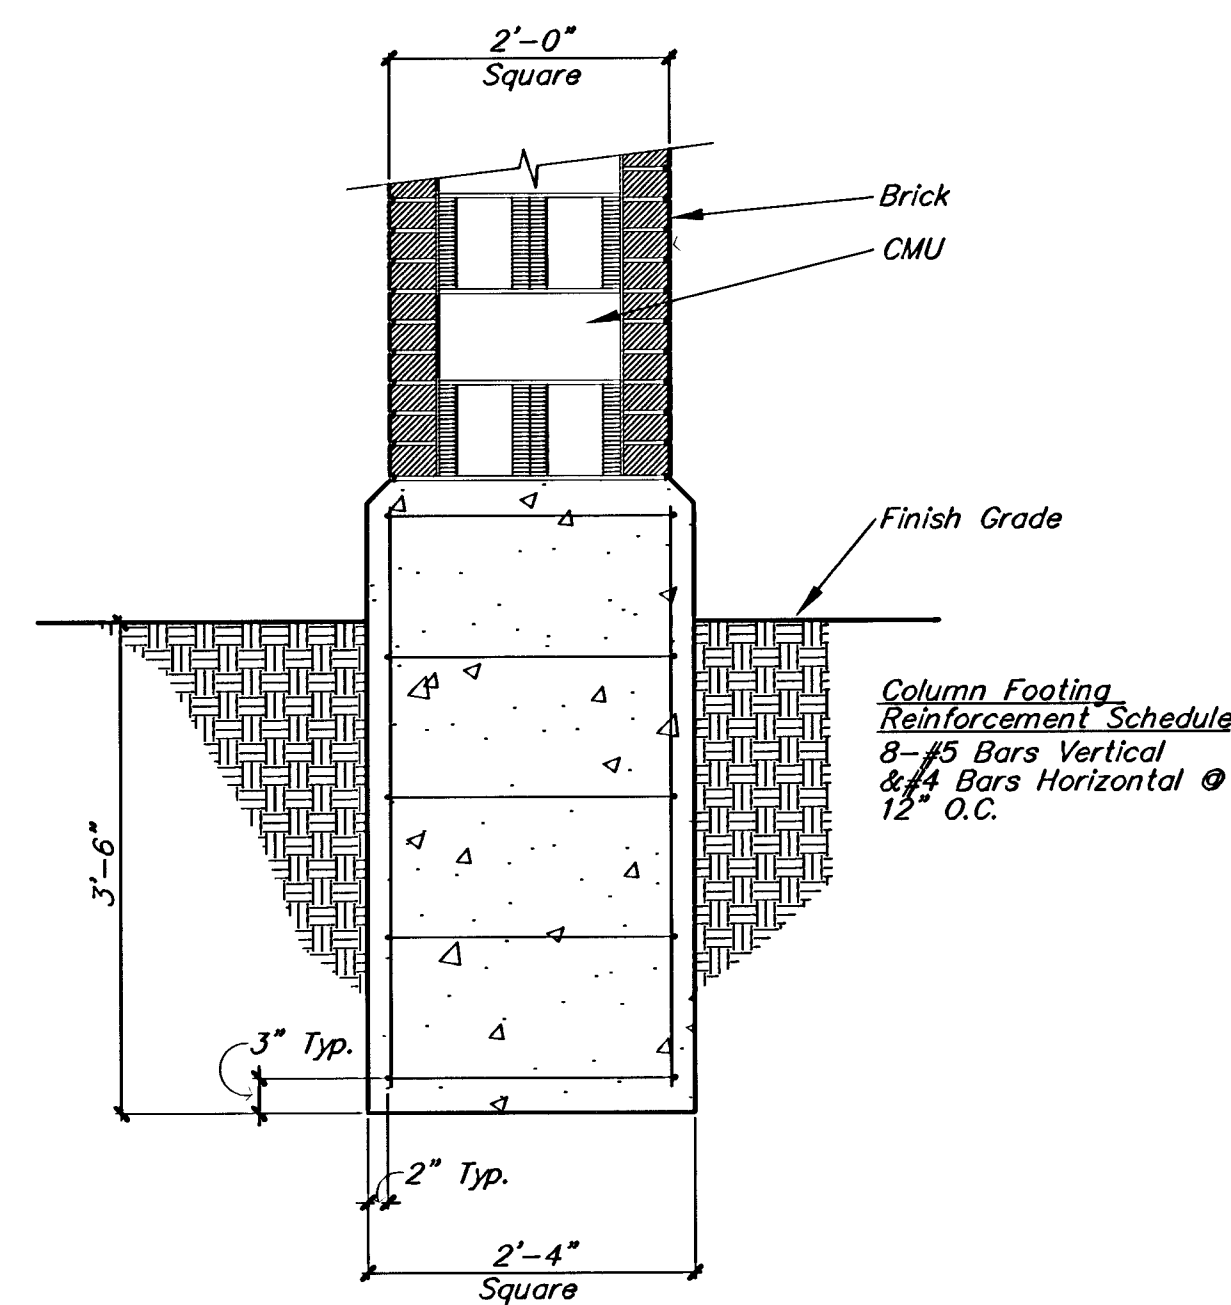


**COLUMN SECTION & FOOTING**  
NO SCALE

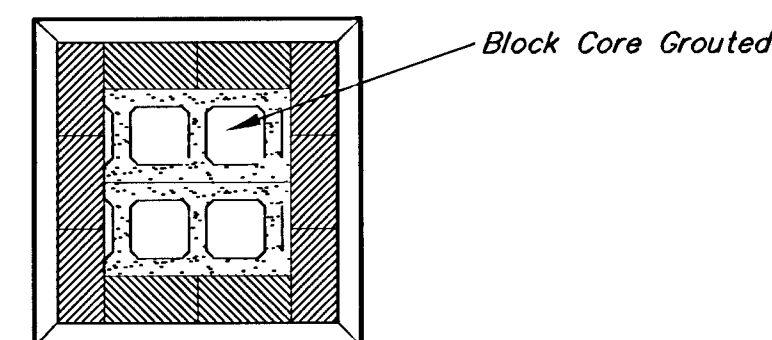


**COLUMN BLOCK PLAN**  
NO SCALE

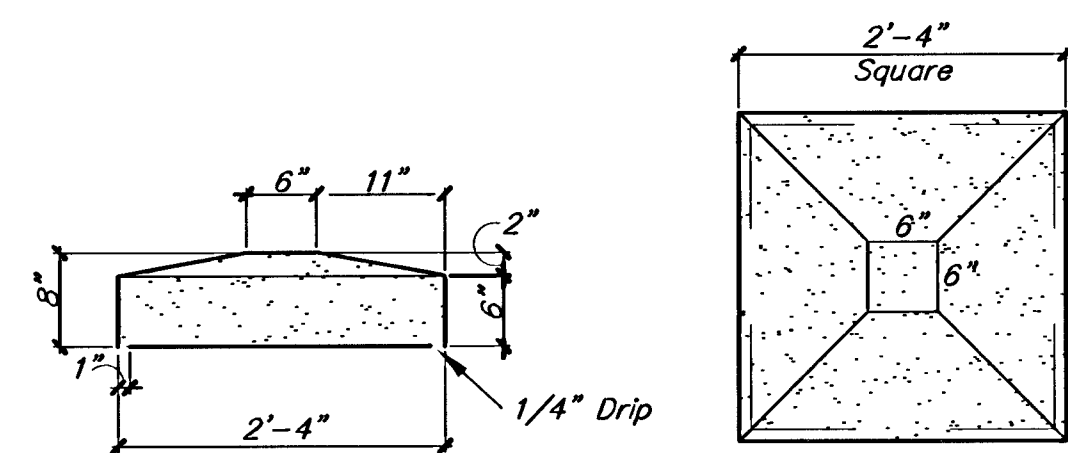

**PLAN & SECTION CONCRETE CAP & PIER**  
NO SCALE

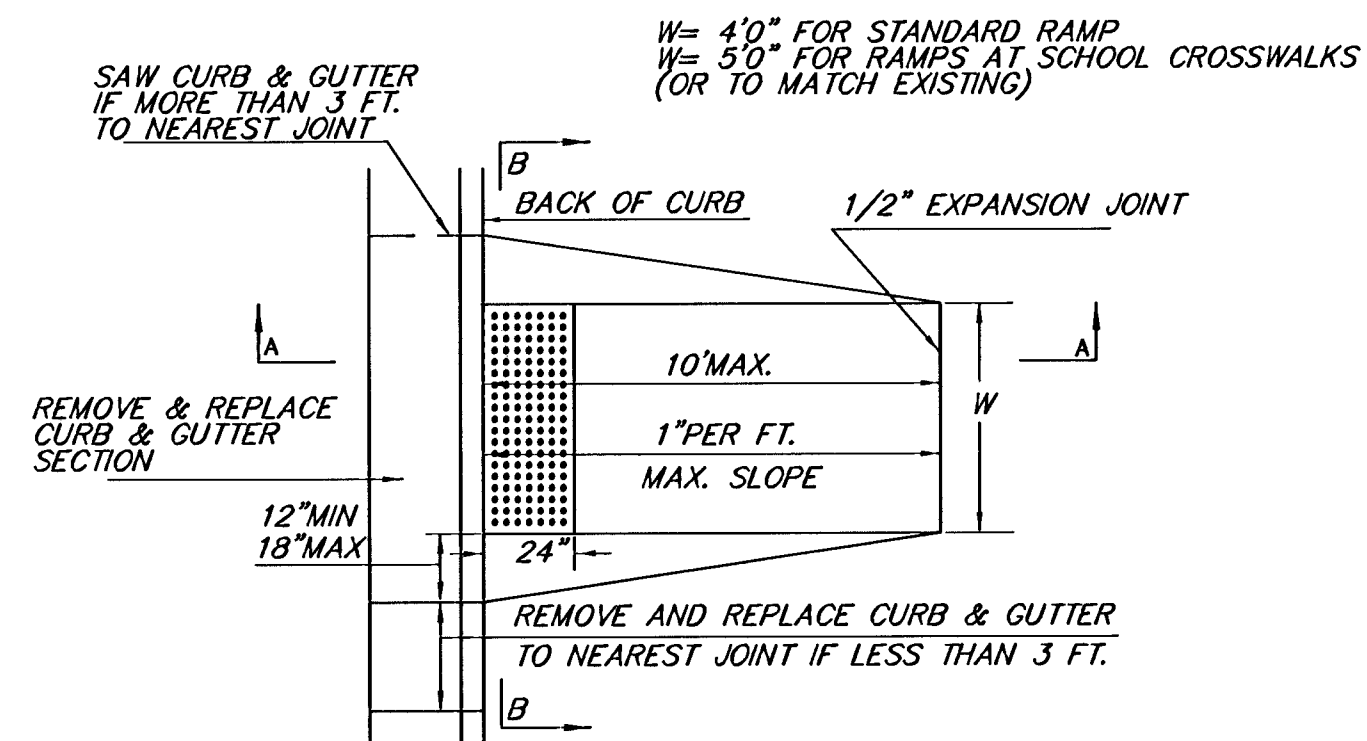


**SECTION A-A**

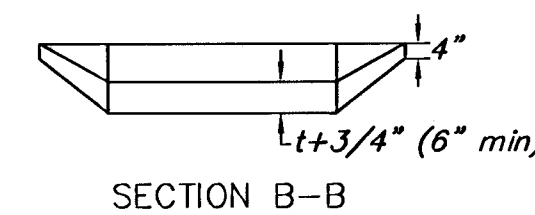


**SECTION B-B**

**STANDARD WHEELCHAIR RAMP DETAIL**  
NO SCALE

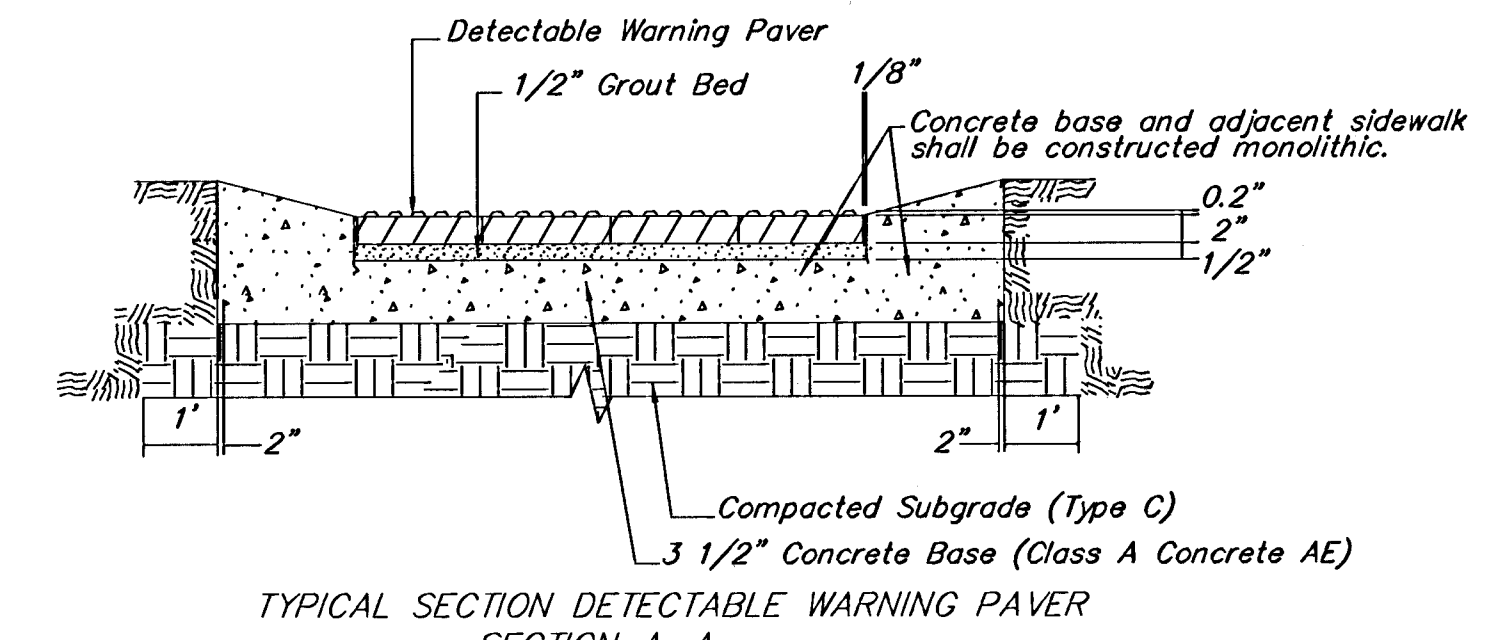


**TYPICAL SECTION DETECTABLE WARNING PAVER**  
SECTION A-A

NOTE: HANOVER DETECTABLE WARNING PAVERS (OR AN APPROVED ALTERNATE) SHALL BE USED IN ALL WHEELCHAIR RAMPS. THE 11 3/4" RED 15' PAVES SHALL BE USED IN ALL APPLICATIONS.  
HANOVER ARCHITECTURAL PRODUCTS  
240 BENDER ROAD  
HANOVER, PA 17331  
1-717-637-0500  
www.hanoverpavers.com

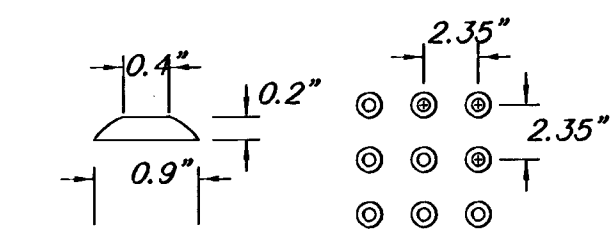

**DOMES DETAIL**

REV. 8-25-03  
REV. 7-23-03
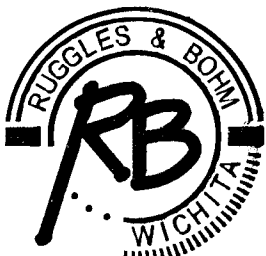
|                                                                                                   |                                                               |                                                                   |                       |                        |
|---------------------------------------------------------------------------------------------------|---------------------------------------------------------------|-------------------------------------------------------------------|-----------------------|------------------------|
| PARKING LOT PLAN – KANSAS PAINT<br>ALT. SCREEN WALL & WHEEL CHAIR RAMP DETAILS<br>WICHITA, KANSAS |                                                               |                                                                   |                       |                        |
|              | Ruggles & Bohm, P.A.<br>Engineering, Surveying, Land Planning |                                                                   | DESIGN<br>TCR         | RB JOB<br>200302       |
|                                                                                                   |                                                               |                                                                   | DRAWN<br>TEB          |                        |
|                                                                                                   |                                                               |                                                                   | REVIEW                |                        |
|                                                                                                   |                                                               |                                                                   | UTILITY               |                        |
| 924 North Main<br>Wichita, Kansas 67203<br>www.rbkansas.com                                       |                                                               | (316) 264-8008<br>(316) 264-4621 fax<br>E-mail: info@rbkansas.com |                       | SHEET<br>4<br>OF<br>11 |
| DRAWING FILE<br>Condet2                                                                           |                                                               | PROJECT NUMBER<br>472-83846                                       | DATE<br>July 17, 2003 |                        |