
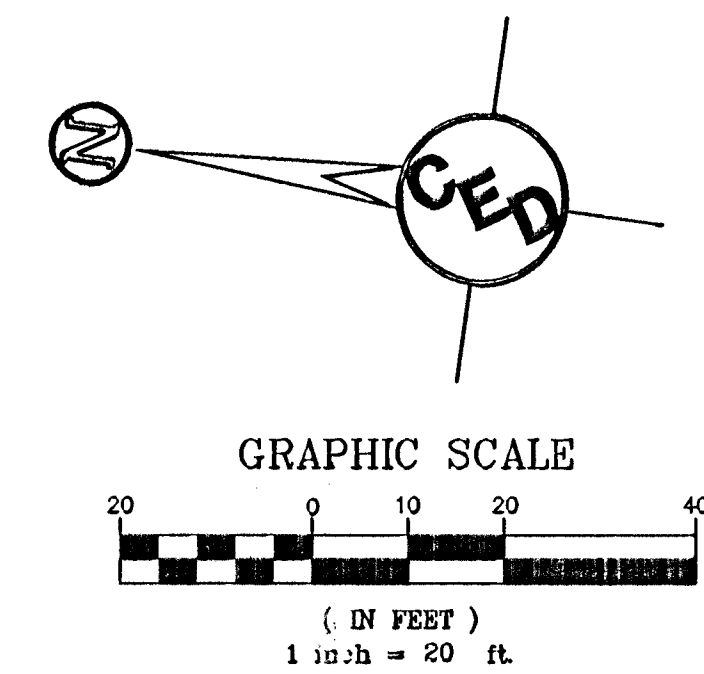


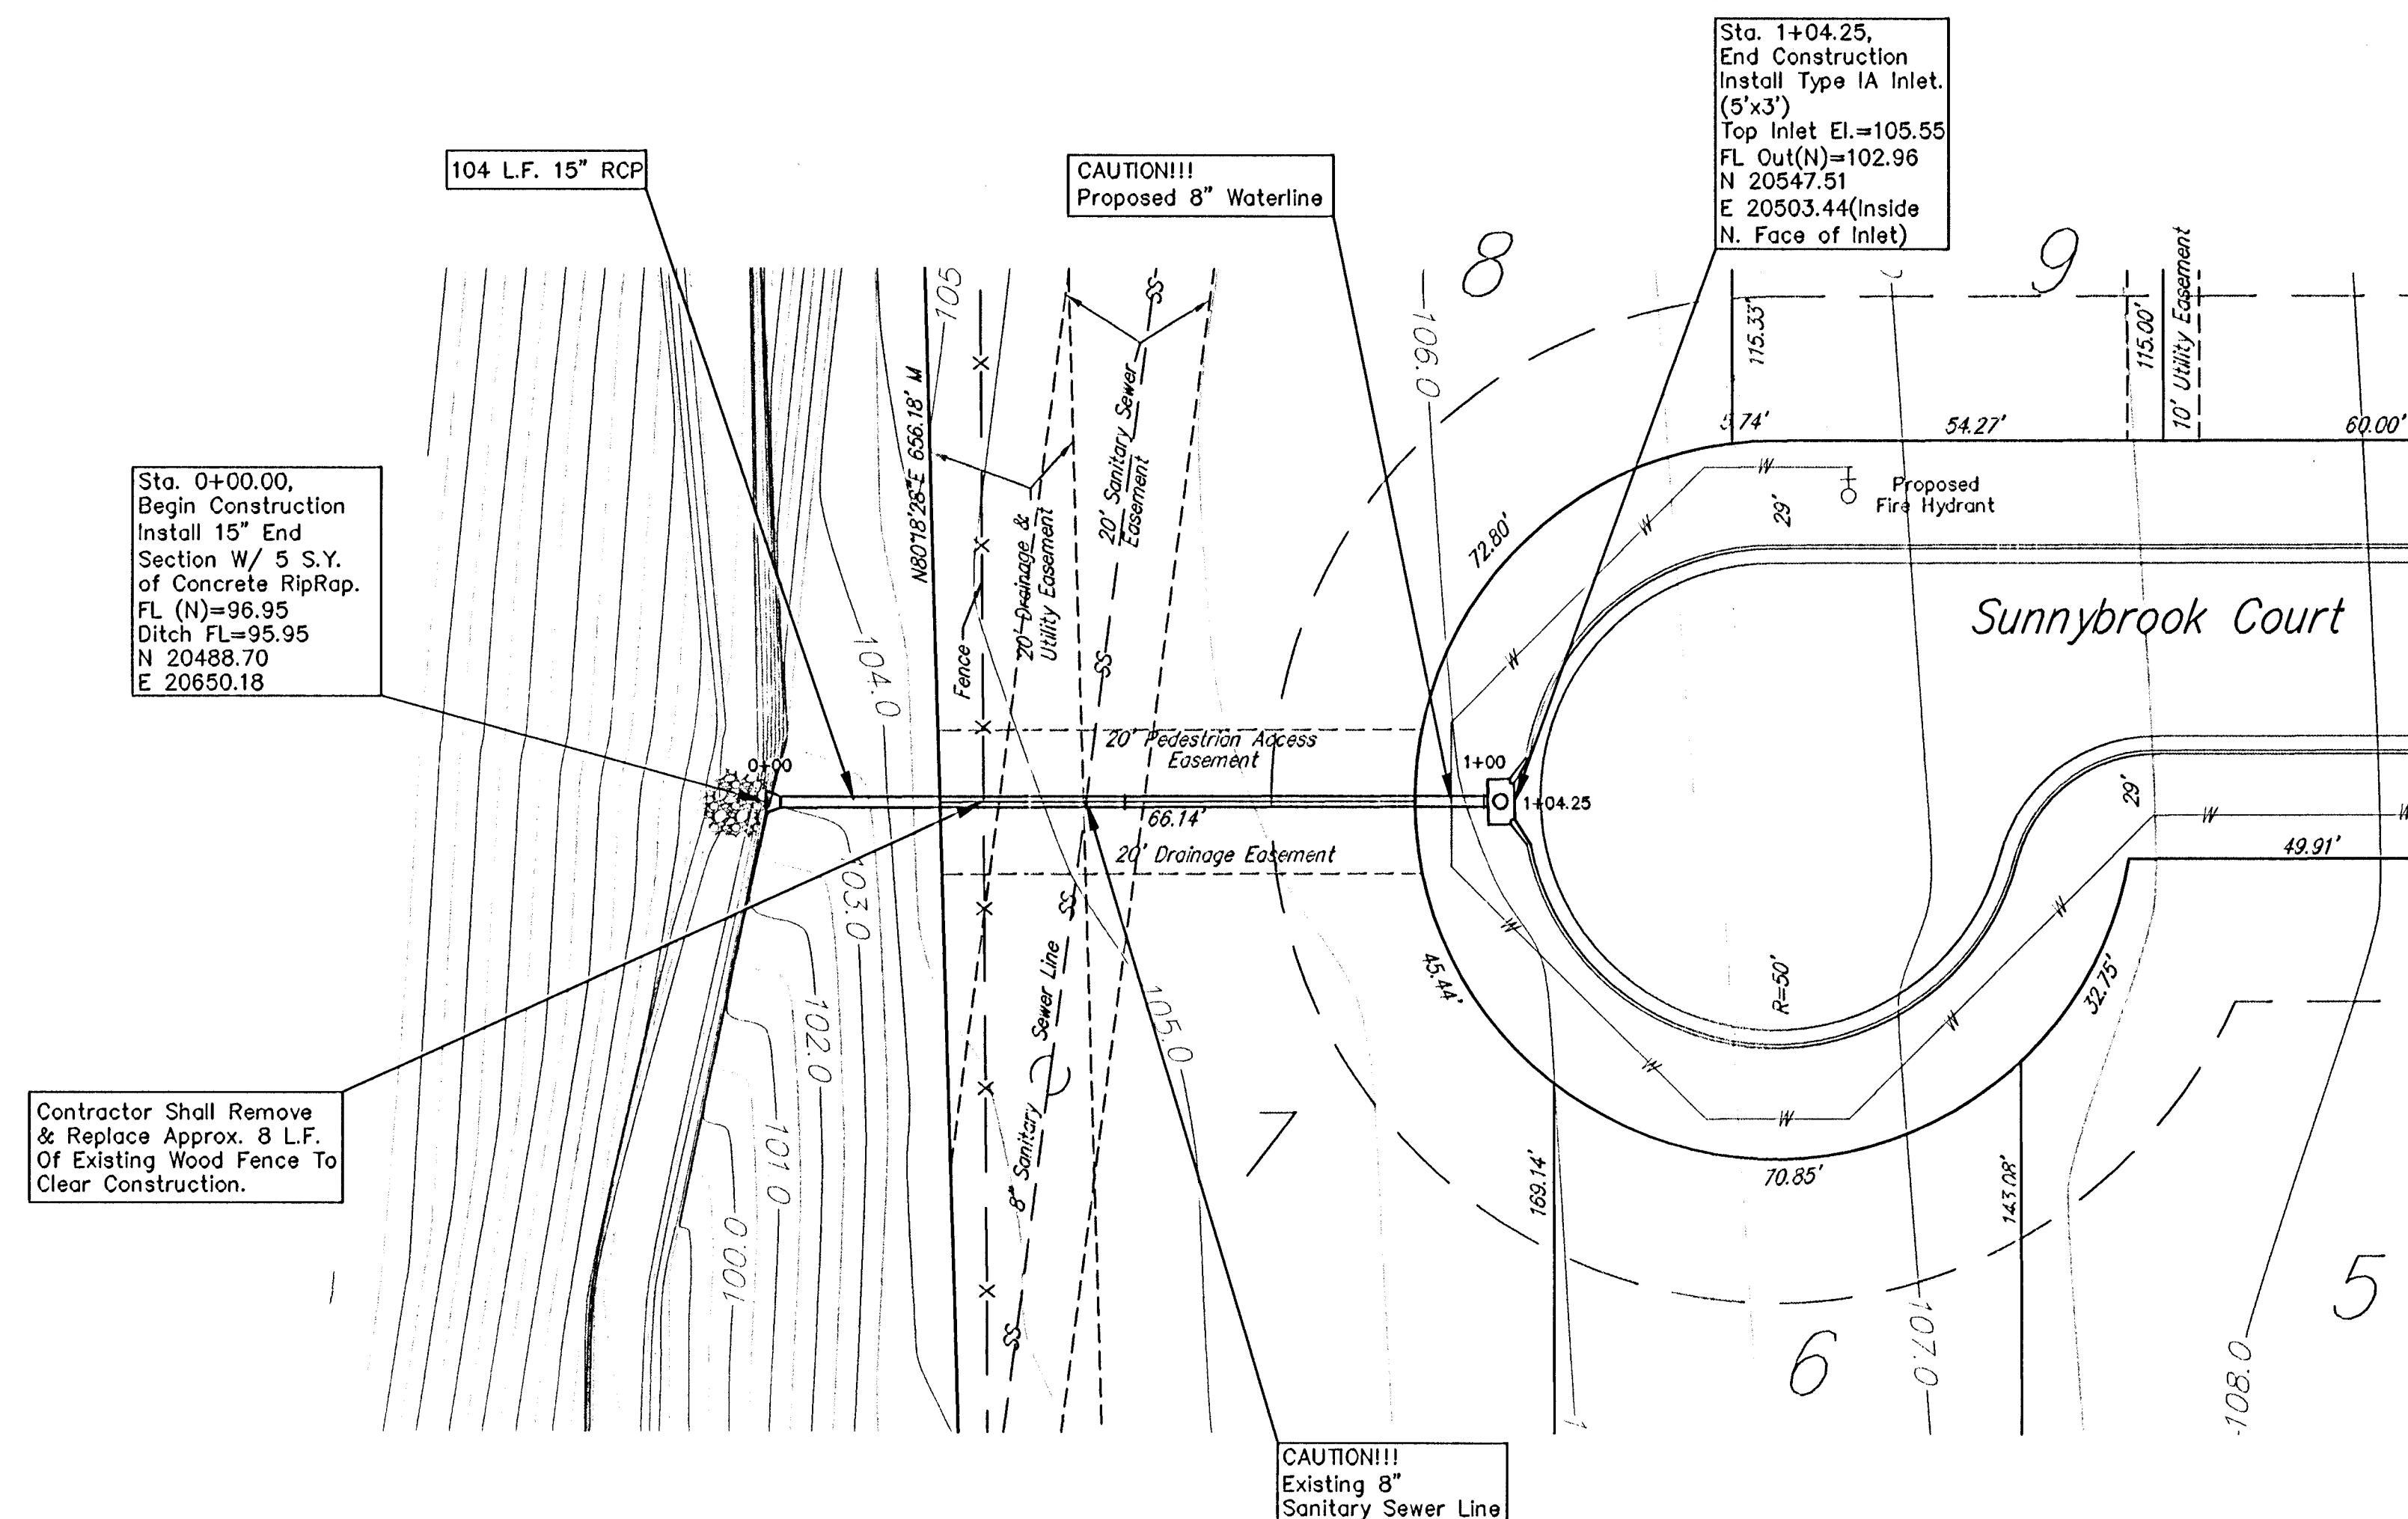

REFERENCE BENCH MARK: CITY OF WICHITA STD. DISC.
N.E. CORNER OF BRIDGE @ HILLSIDE 7 25TH ST. S.
ELEV. = 104.34 C.O.W. DATUM

ON SITE BENCH MARK #1: "I" CUT ON TOP OF CURB
N. SIDE SUNNYBROOK LANE 456' E. OF RUTAN STREET
ELEV. = 116.56 C.O.W. DATUM

ON SITE B.M. #2: "I" CUT AT CENTERLINE OF WALK
@ N.W. COR. LOT 7, BLOCK A,
SHADOW RIDGE ADD.
ELEV.=103.10 C.O.W. DATUM


HORIZONTAL CONTROL POINTS

C.P. NO. 1	N 20585.63 E 20251.60	3/4" IRON PIN, NW COR. LOT 7, BLOCK A
C.P. NO. 2	N 20340.88 E 20406.19	3/4" IRON PIN NEAR SW COR. LOT 4, BLOCK A
C.P. NO. 3	N 20696.10 E 20898.41	3/4" IRON PIN, NE COR. LOT 22, BLOCK A

NOTE:
CONTRACTOR SHALL PROVIDE CONSTRUCTION ENTRANCE, HAYBALES,
AND/OR SILT FENCES AS REQUIRED BY CITY OF WICHITA SOIL
EROSION BEST MANAGEMENT PRACTICES (BMP'S) (SEE SHEET #11,
AND PHASE 1 OF SHEET #8).

SURVEY DISCLAIMER:
TOPOGRAPHIC SURVEY AND CONTOUR MAP USED IN PREPARING
PLANS WAS PROVIDED BY SAVOY COMPANY, P.A., 535 S. EMPORIA,
SUITE 104, WICHITA, KS. ENGINEER DOES NOT GUARANTEE SURVEY
ELEVATIONS FOR ACCURACY. CONTRACTOR SHALL VERIFY
ELEVATIONS AND NOTIFY ENGINEER OF ANY DISCREPANCIES.

UTILITIES SHOWN REPRESENT THE BEST
INFORMATION AVAILABLE FOR DESIGN. ADDITIONAL
UTILITIES MAY BE PRESENT ON THIS PROJECT.
THE CONTRACTOR SHALL BE RESPONSIBLE FOR
DETERMINING THE EXACT LOCATION, DEPTH AND
SIZE OF ALL UNDERGROUND UTILITIES PRIOR TO
CONSTRUCTION. THE CONTRACTOR SHALL BE
LIABLE FOR ANY DAMAGE CAUSED BY THE
FAILURE TO DO SO.

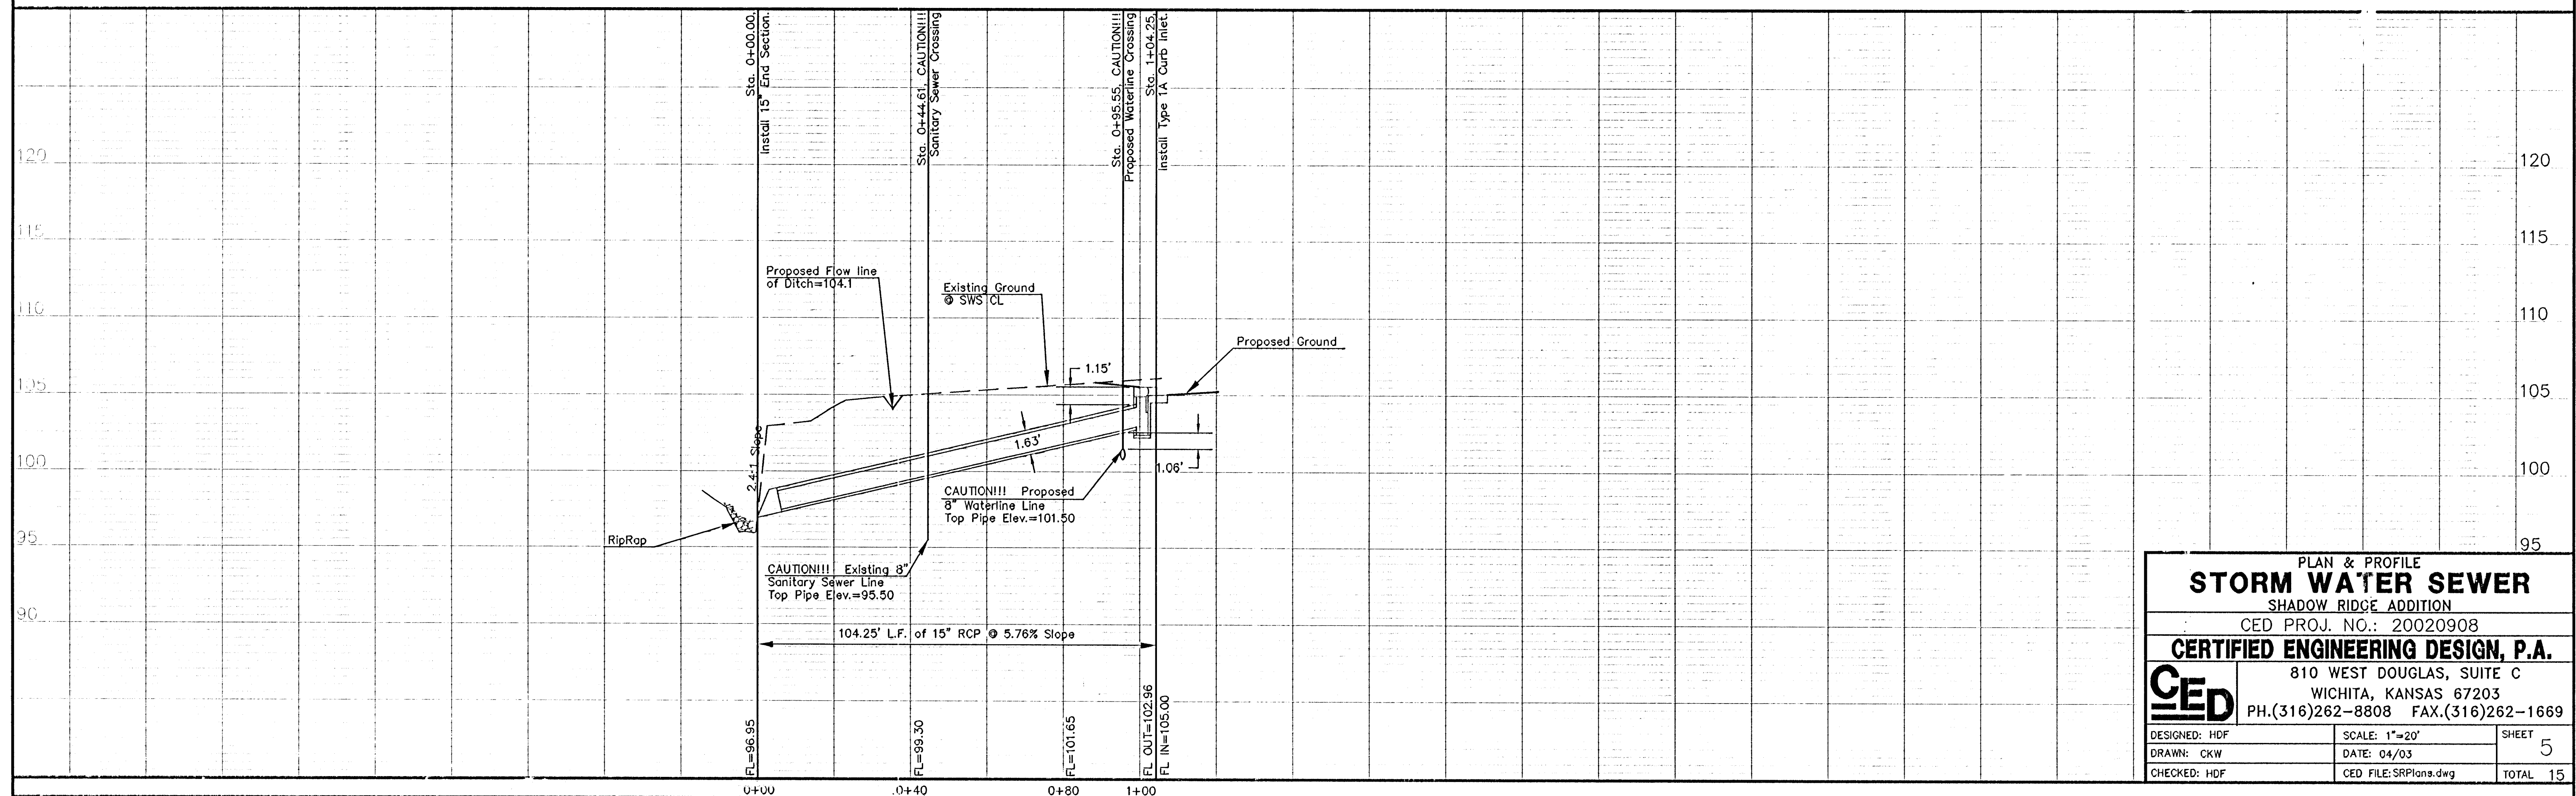

PLAN & PROFILE		
STORM WATER SEWER		
SHADOW RIDGE ADDITION		
CED PROJ. NO.: 20020908		
CERTIFIED ENGINEERING DESIGN, P.A.		
810 WEST DOUGLAS, SUITE C		
WICHITA, KANSAS 67203		
PH.(316)262-8808 FAX.(316)262-1669		
DESIGNED: HDF	SCALE: 1"=20'	SHEET
DRAWN: CKW	DATE: 04/03	5
CHECKED: HDF	CED FILE: SRPlans.dwg	TOTAL 15