


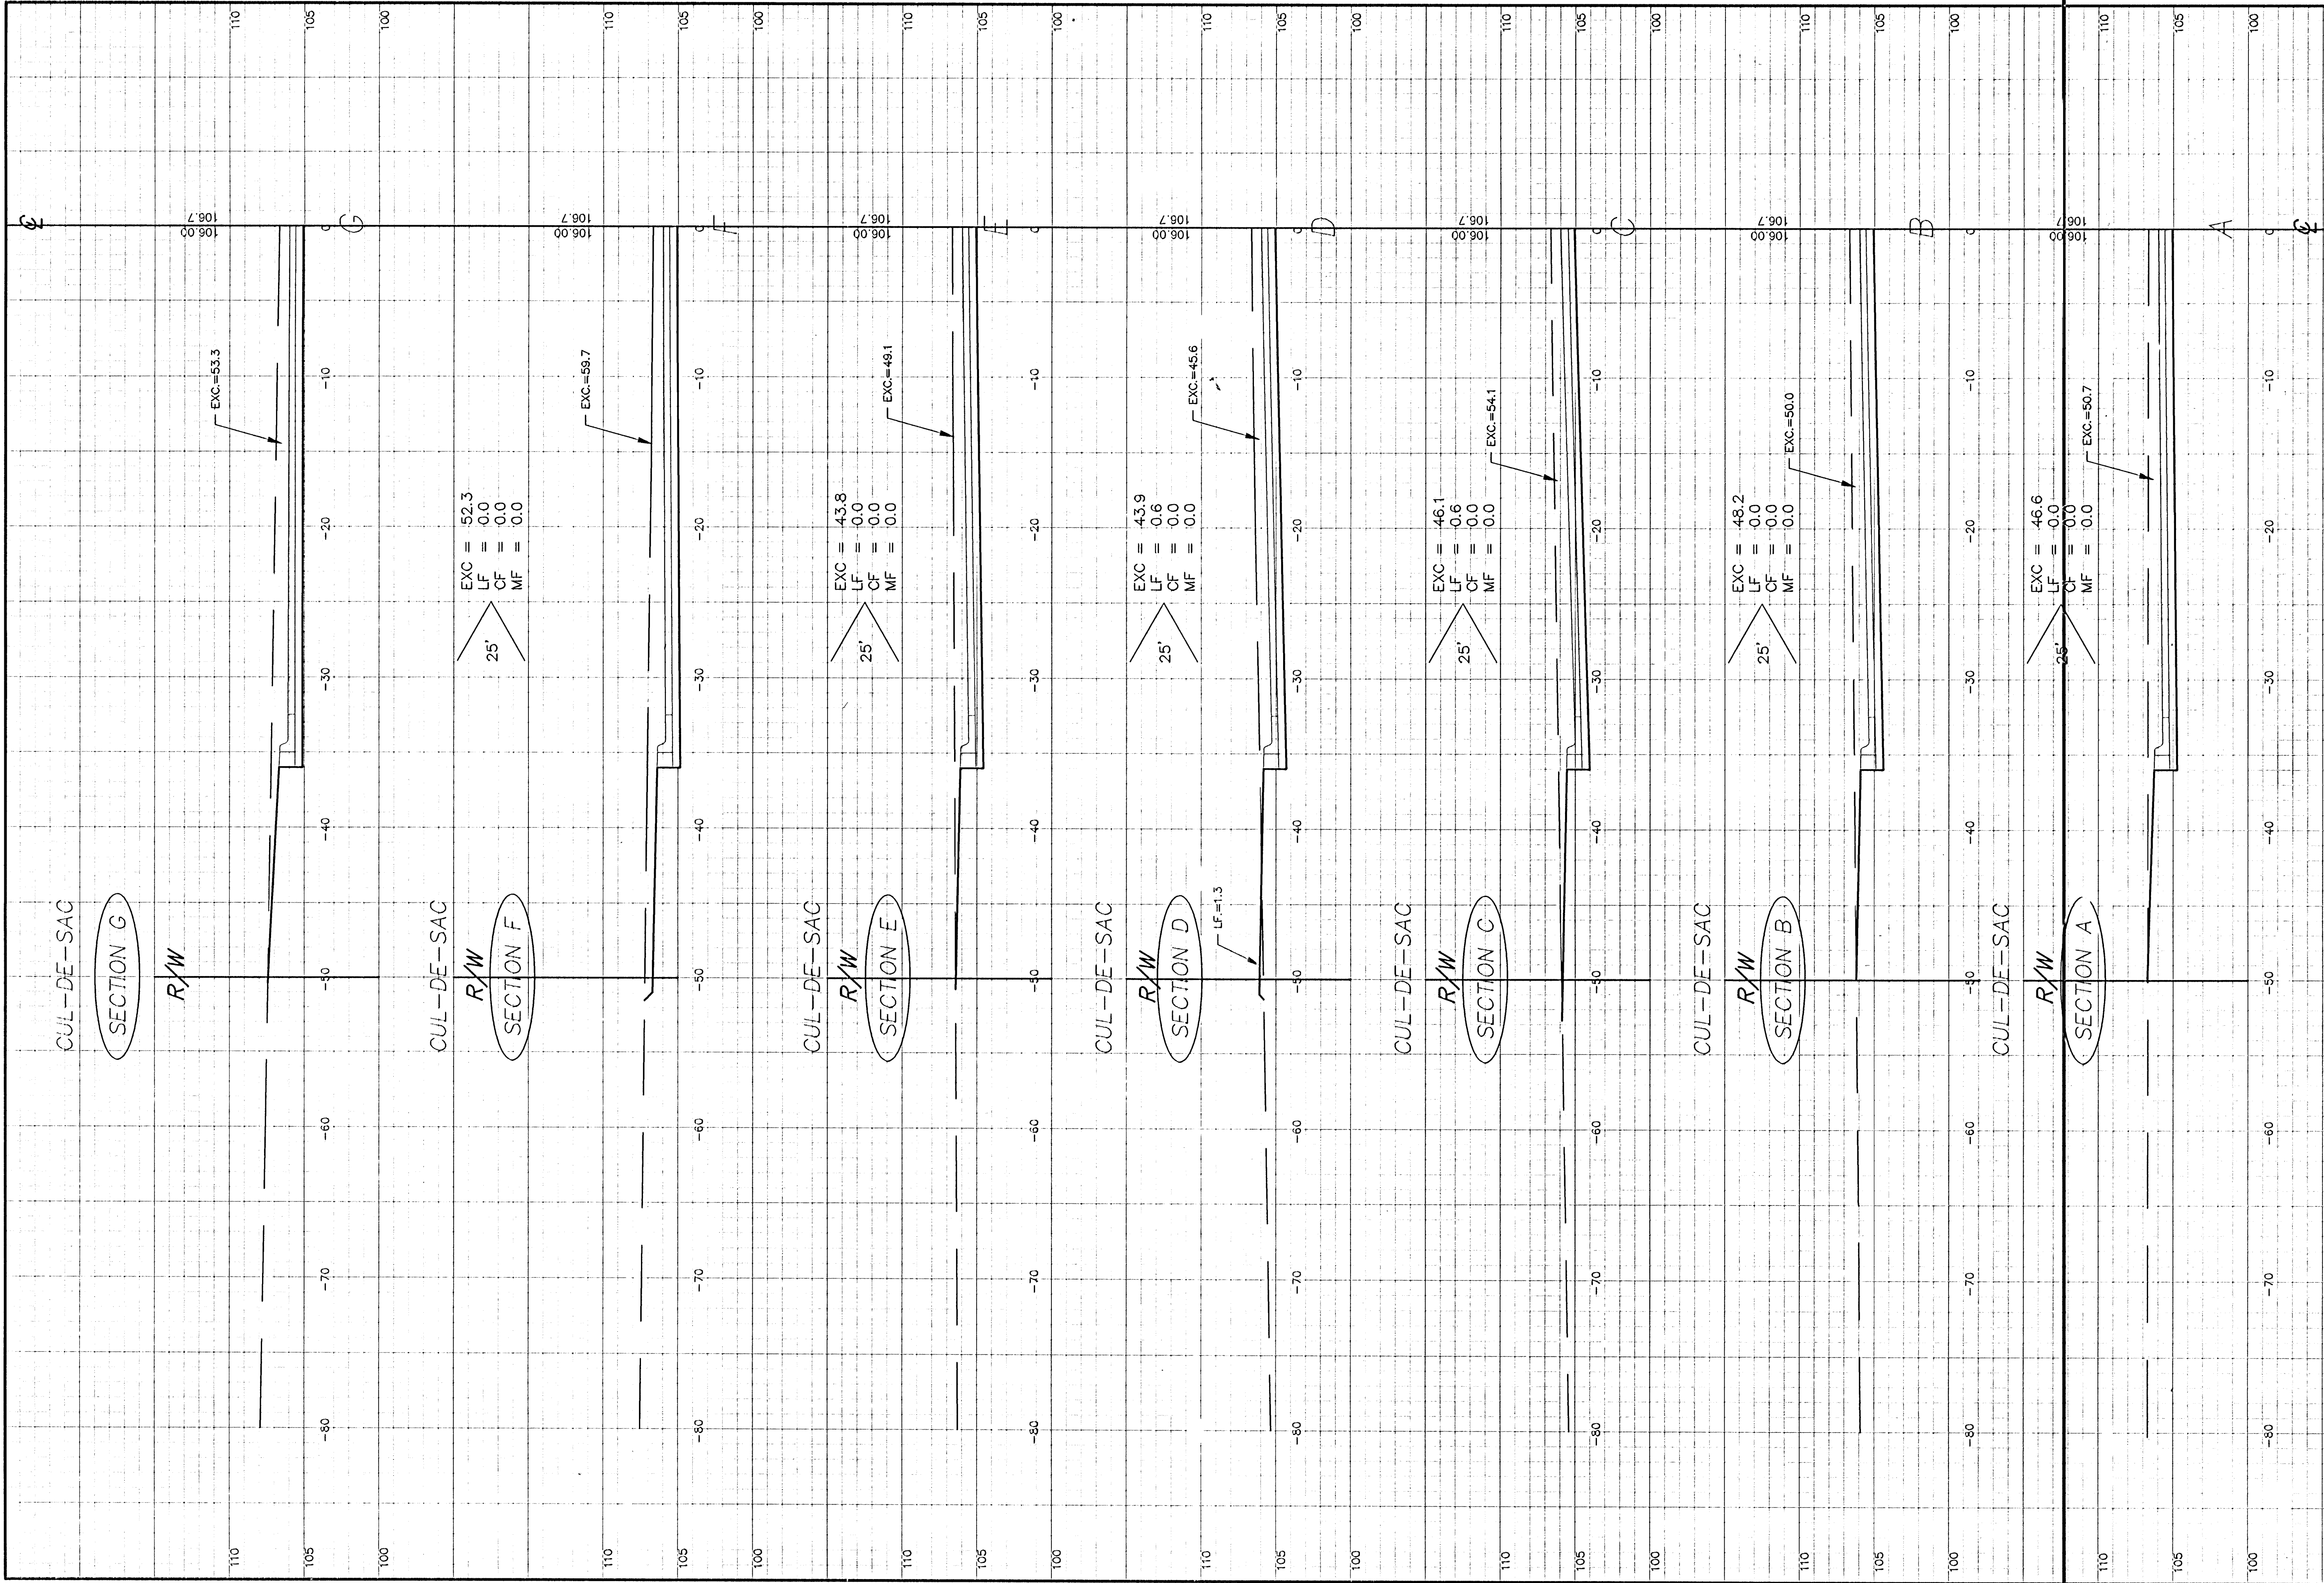

18-02-05-12

CED PROJ. NO.: 20020908
CERTIFIED ENGINEERING DESIGN
810 WEST DOUGLAS, SUITE C
WICHITA, KANSAS 67203
PH: (316) 262-8808
FAX: (316) 262-1669

SHEET 15
TOTAL 15

STREET TOTAL
EXCAVATION = 1095.8
LOOSE FILL = 36.3
COMPACTED FILL = 0.0
MANIPULATED FILL = 0.0
SUNNYBROOK COURT