
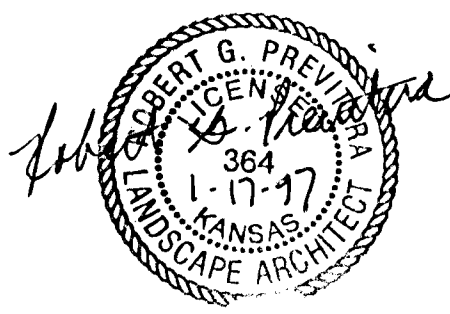


- NOTE:
1. BASE LINE LOCATION PARALLELS CONCRETE PAD LOCATIONS.
 2. CITY PARK DEPARTMENT AND DESIGN CONSULTANT SHALL BE CONTACTED PRIOR TO CONSTRUCTION IF THERE ARE ANY CHANGES IN THE LAYOUT PLAN SHOWN.
 3. FINAL SHAPE OF THE PLANTING BEDS SHALL BE APPROVED BY THE CITY OF WICHITA AND THE LANDSCAPE ARCHITECT.

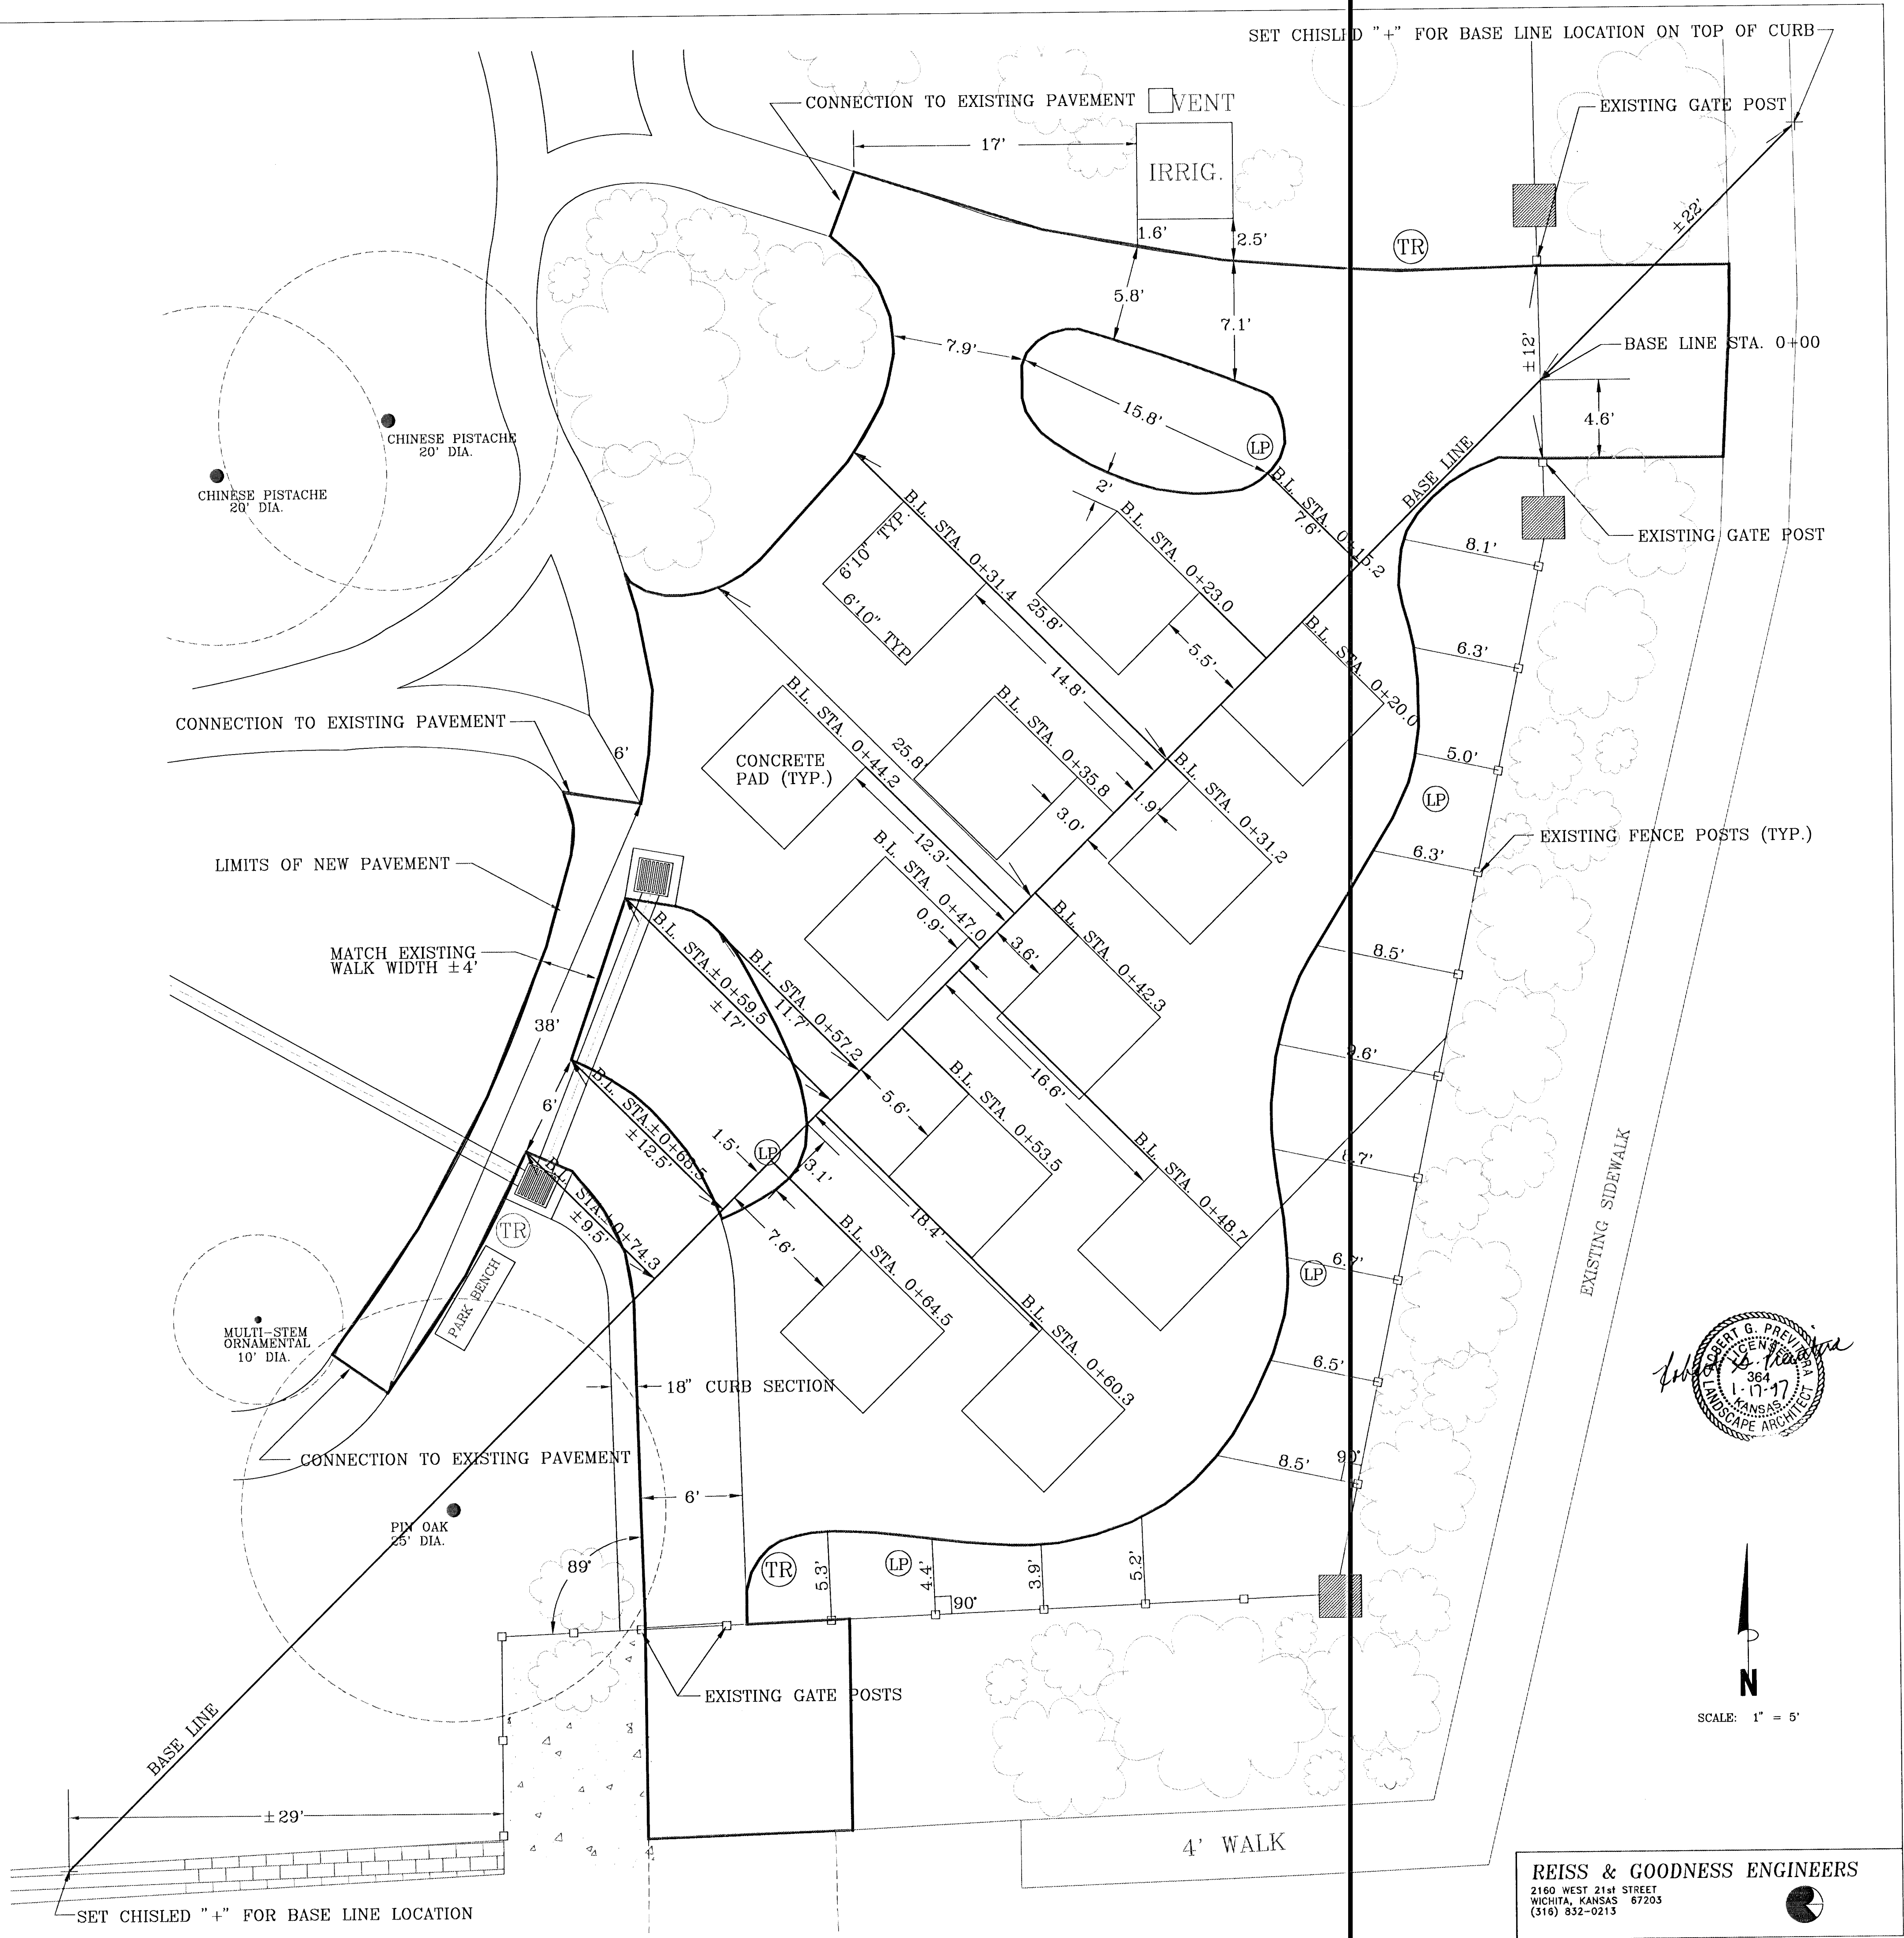

REISS & GOODNESS ENGINEERS
2160 WEST 21st STREET
WICHITA, KANSAS 67203
(316) 832-0213

REVISION	DIRECTORY	DRAWN BY	FILE NAME	CHECKED BY	DESIGNED BY	PROJECT	CUSTOMER	SCALE: 1" = 5'	PROJECT NO. MS 0698
	NAFTZGER	GAN	LAYOUT.PN	RP	RP	LAYOUT PLAN-NAFTZGER PARK IMPROVEMENTS	CITY OF WICHITA	DATE: 12-16-96	SHEET 4 OF 8