


WATER VALVE BOX ELEVATIONS			
STREET	STATION	OFFSET	PROPOSED ELEVATION
SHEFFORD	Sta. 117+02.09	23.0' Lt.	178.6
SHEFFORD	Sta. 117+04.09	22.0' Lt.	178.6
SHEFFORD	Sta. 118+51.27	22.0' Lt.	177.0
SHEFFORD	Sta. 118+99.09	31.0' Lt.	177.0

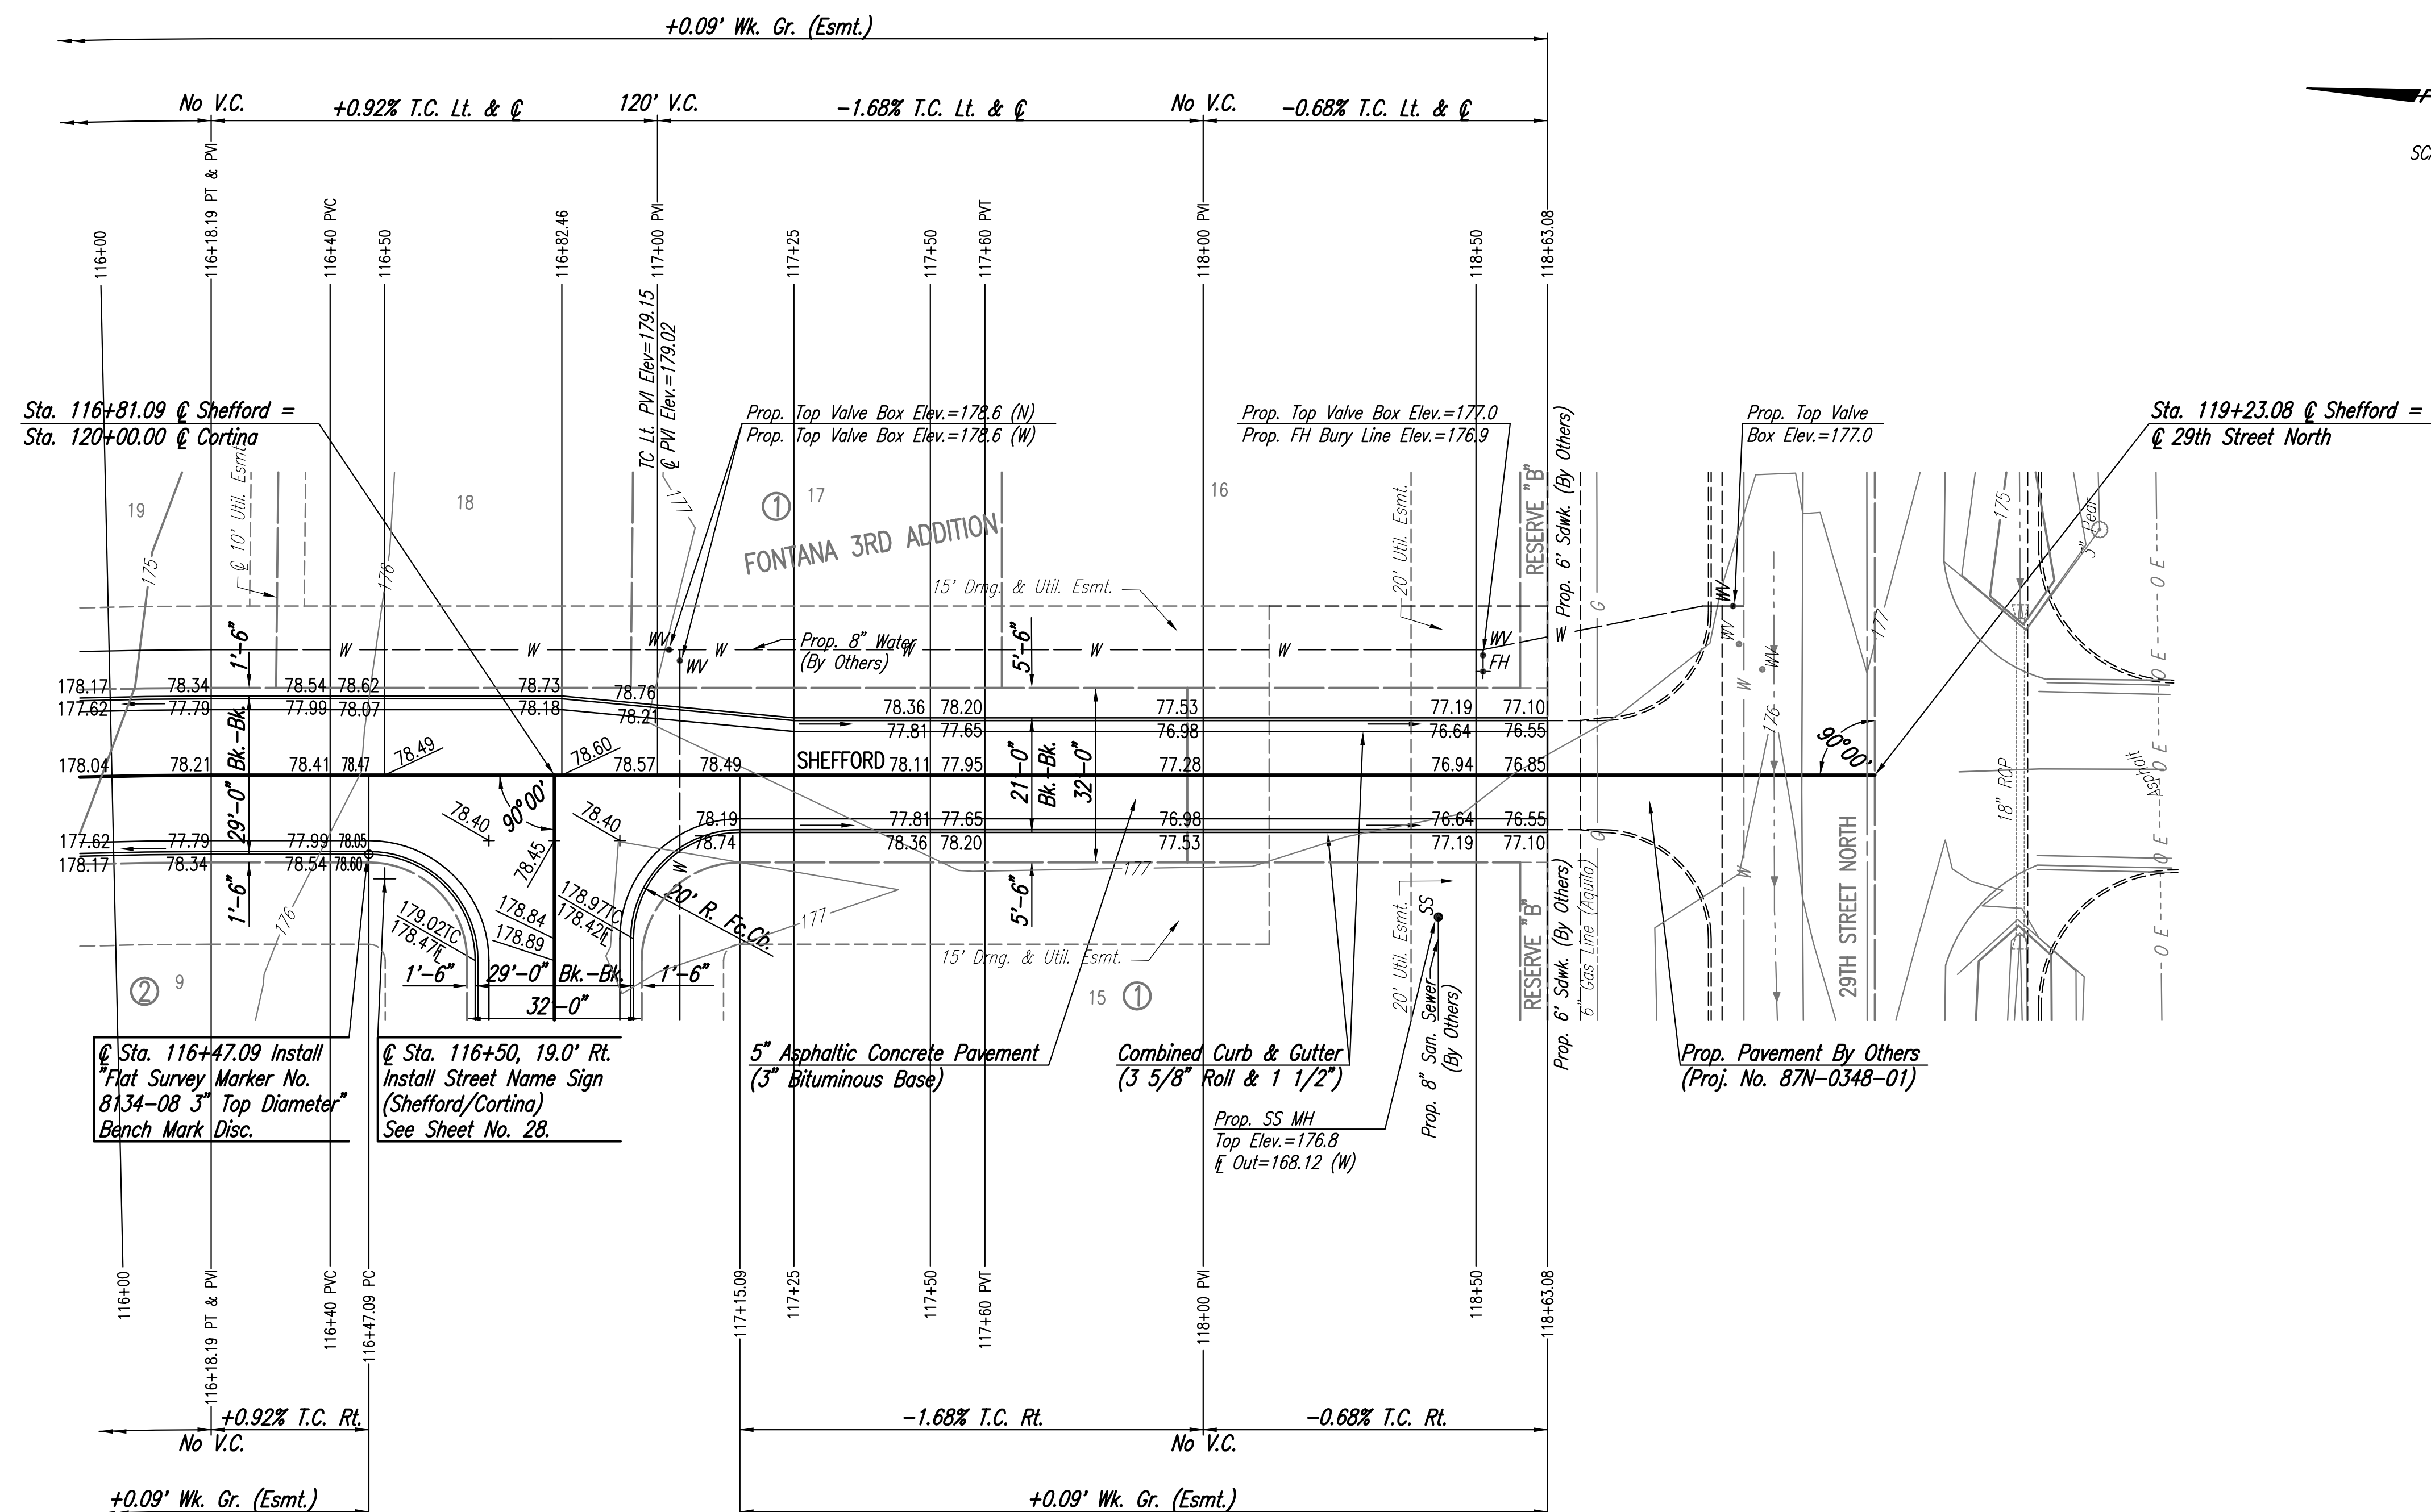

SCALE: 1"=20'

NOTE: THIS STREET TO BE CONSTRUCTED WITH ROLL-TYPE CURB. TOP OF CURB ELEVATIONS GIVEN ARE FOR FULL HEIGHT CURB.

Saved 06-21-2007 11:38:18 AM by BJS
 Plot Scale 1:20 06-21-2007 12:01:09 PM by BJS
 G:\2006\06611\000\06611-000-C-31R11B-119

No.	Revision	By	Date
FONTANA 3RD ADDITION SHEFFORD STA. 116+00 TO STA. 118+58.09 JAMES L. ARMOUR, P.E. - CITY ENGINEER CITY OF WICHITA PROJECT NO. 472-84091			
Professional Engineering Consultants, P.A. 303 S. TOPEKA • WICHITA, KANSAS 67202 316-262-2691 • FAX 316-262-3003			
Designed by	BDB, BMM	Job No.	35-06611-000
Drawn by	BJS, TAT	Date	November 2006
			Sheet 10 of 58