


PROJECT NO.	YEAR	SHEET NO.	TOTAL SHEETS
35-06611-000	2006	42	58

50.00' C=81  
CF=0  
LF=0

NO.	DATE	BY	REVISION

Saved: 06-04-2007 9:16:00 PM By: BJS  
Plot Scale: 1" = 5' VERT. 1" = 5' HORIZ.  
J:\SERVICIAL\2006\06611\2007-06-05 to Wichita Street\DWG\42-CROSS SECTION

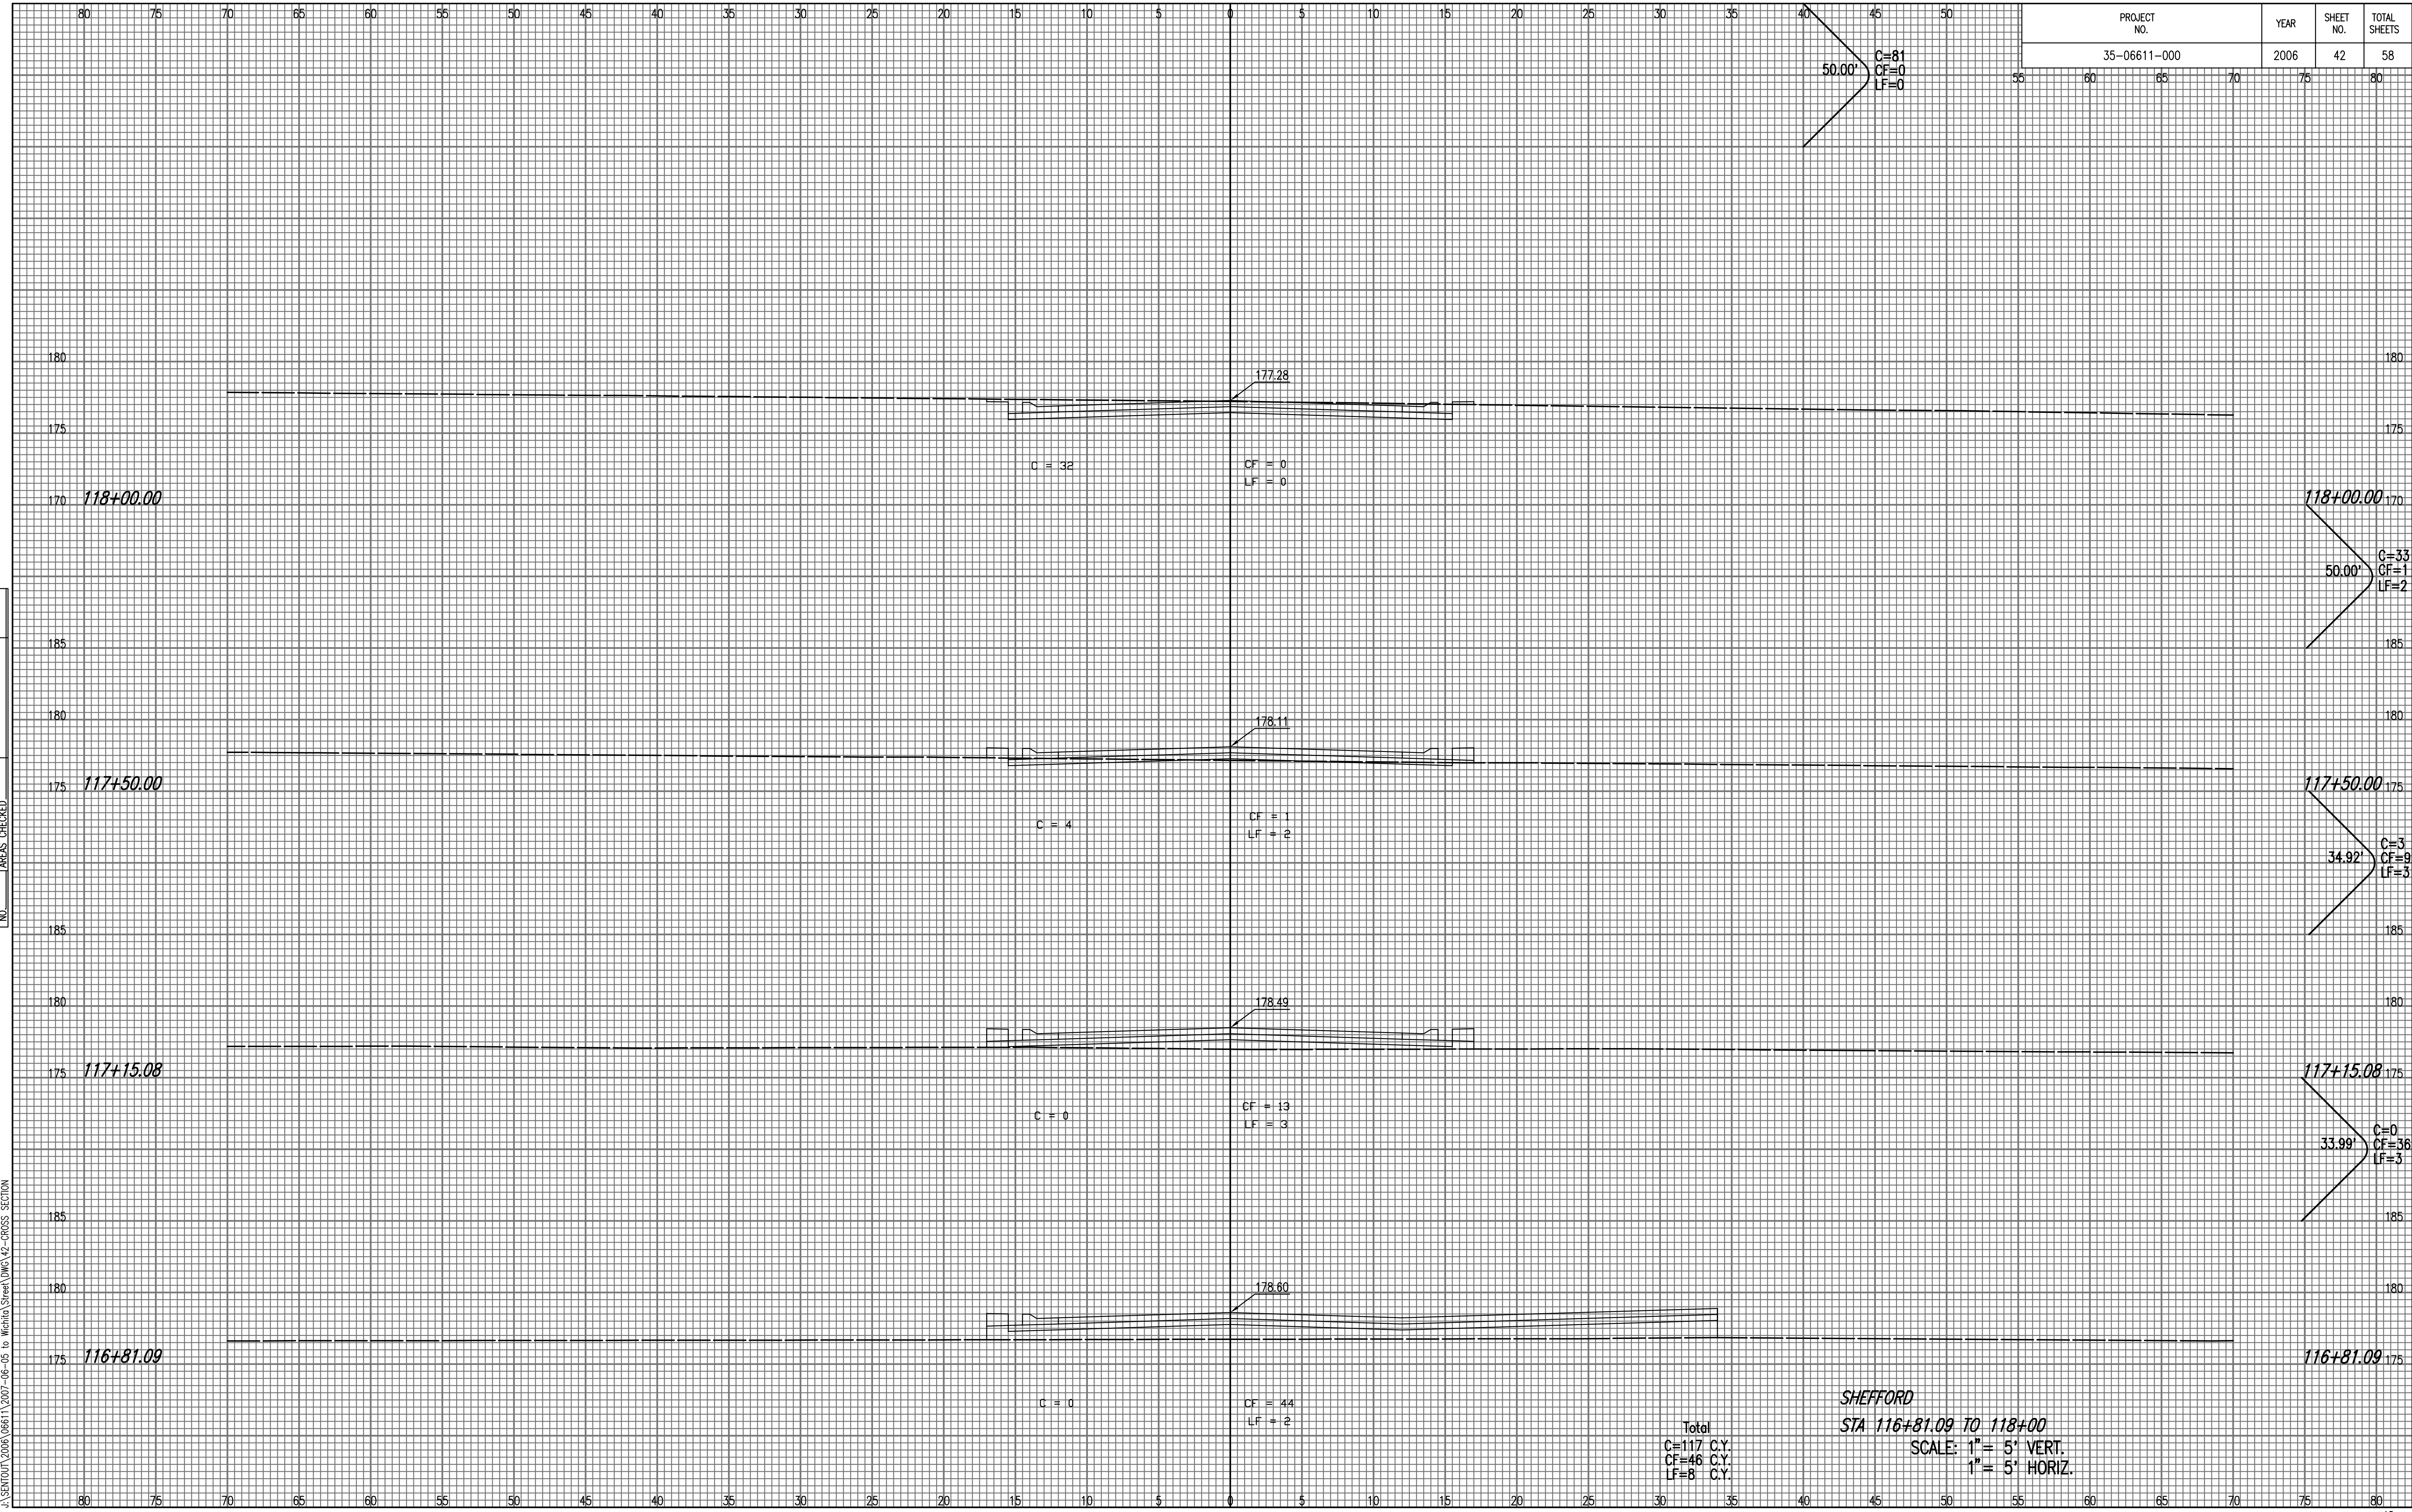

Total  
C=117 C.Y.  
CF=46 C.Y.  
LF=8 C.Y.

**SHEFFORD**  
**STA 116+81.09 TO 118+00**  
SCALE: 1" = 5' VERT.  
1" = 5' HORIZ.