


NOTE BOOK TEMPLATE	
NO.	
AREAS CHECKED	

Saved: 08-01-2008 12:41:30 PM by BUS
 Plot Scale 1" = 5' VERT.
 C:\Users\BUS\Documents\125027 PM by BUS

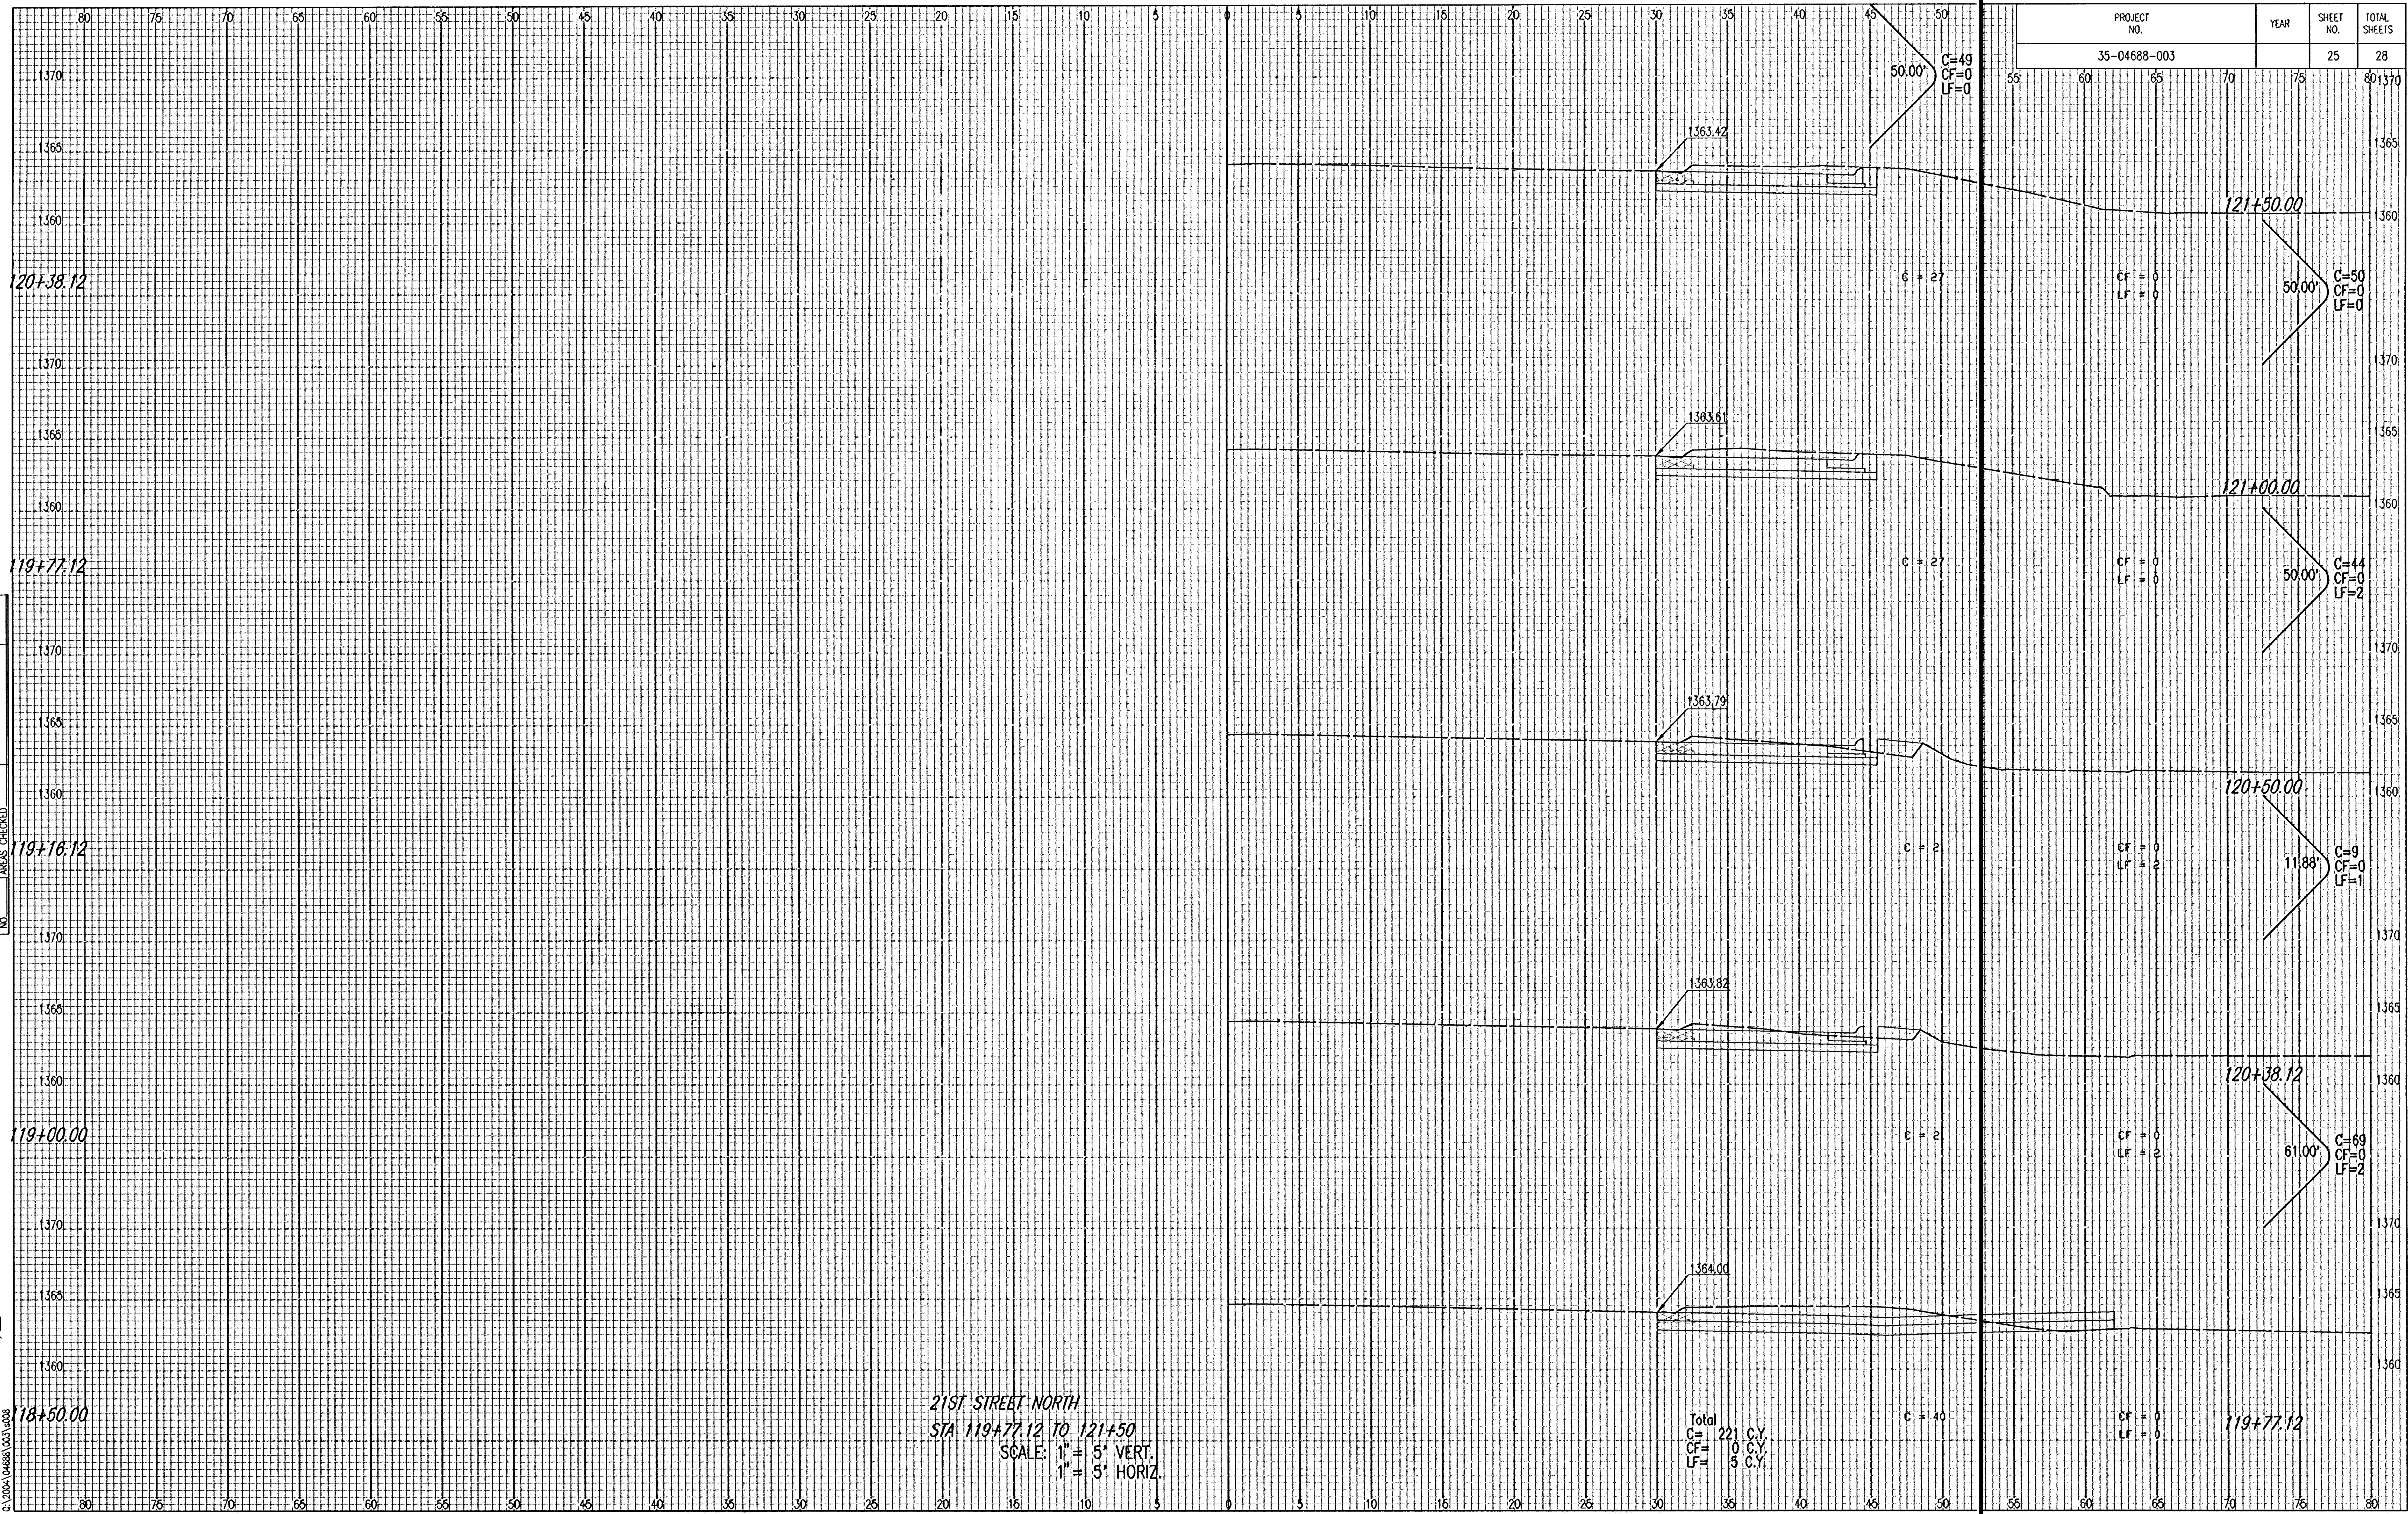

PROJECT NO.	YEAR	SHEET NO.	TOTAL SHEETS
-------------	------	-----------	--------------

35-04688-003

25

28