


| PROJECT NO.  | YEAR | SHEET NO. | TOTAL SHEETS |
|--------------|------|-----------|--------------|
| 35-04688-003 |      | 27        | 28           |

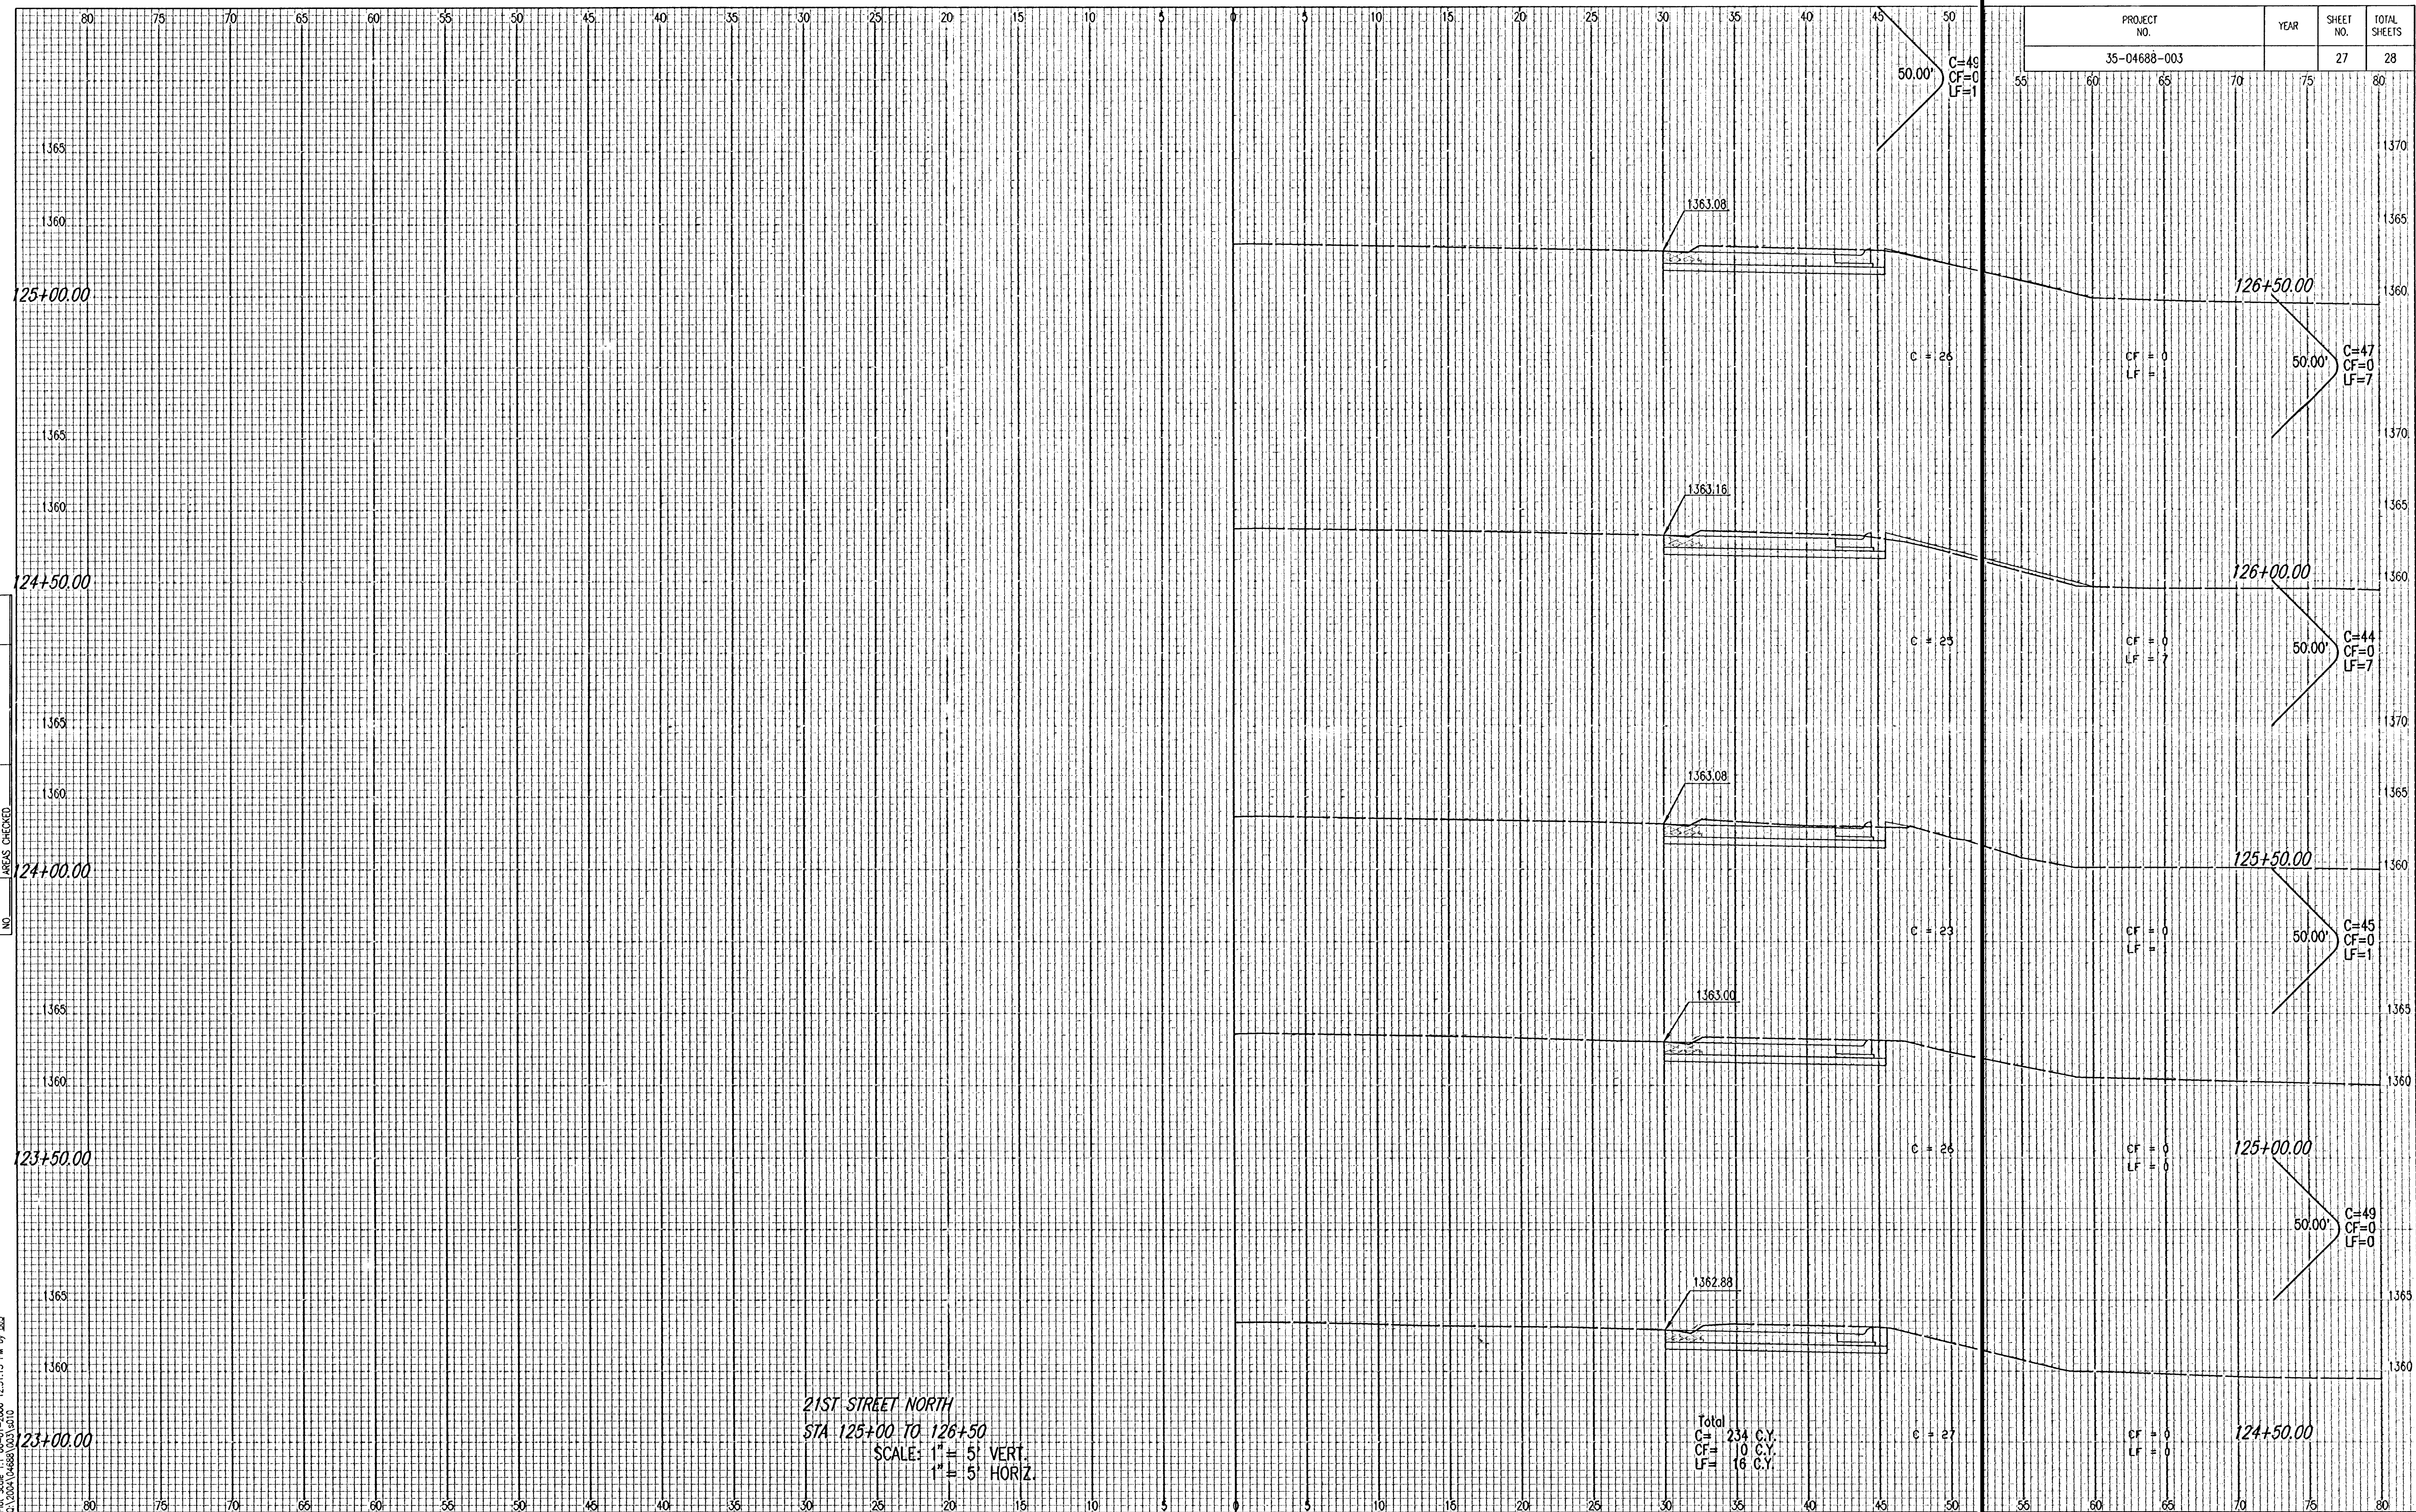

21ST STREET NORTH  
STA 125+00 TO 126+50  
SCALE: 1" = 5' VERT.  
1" = 5' HORIZ.

Total  
C= 234 C.Y.  
CF= 10 C.Y.  
LF= 16 C.Y.

Saved 06-01-2006 12:40:26 PM by BUS  
Plot Scale 1:1 06-01-2006 12:51:15 PM by BUS  
2:\2004\04688\003\010

|           |               |  |
|-----------|---------------|--|
| NOTE BOOK | TEMPLATE      |  |
| NO        | AREAS CHECKED |  |
|           |               |  |
|           |               |  |
|           |               |  |
|           |               |  |