


PROJECT NO.	YEAR	SHEET NO.	TOTAL SHEETS
35-04688-003		28	28

NOTE BOOK TEMPLATE  
NO. \_\_\_\_\_  
AREAS CHECKED

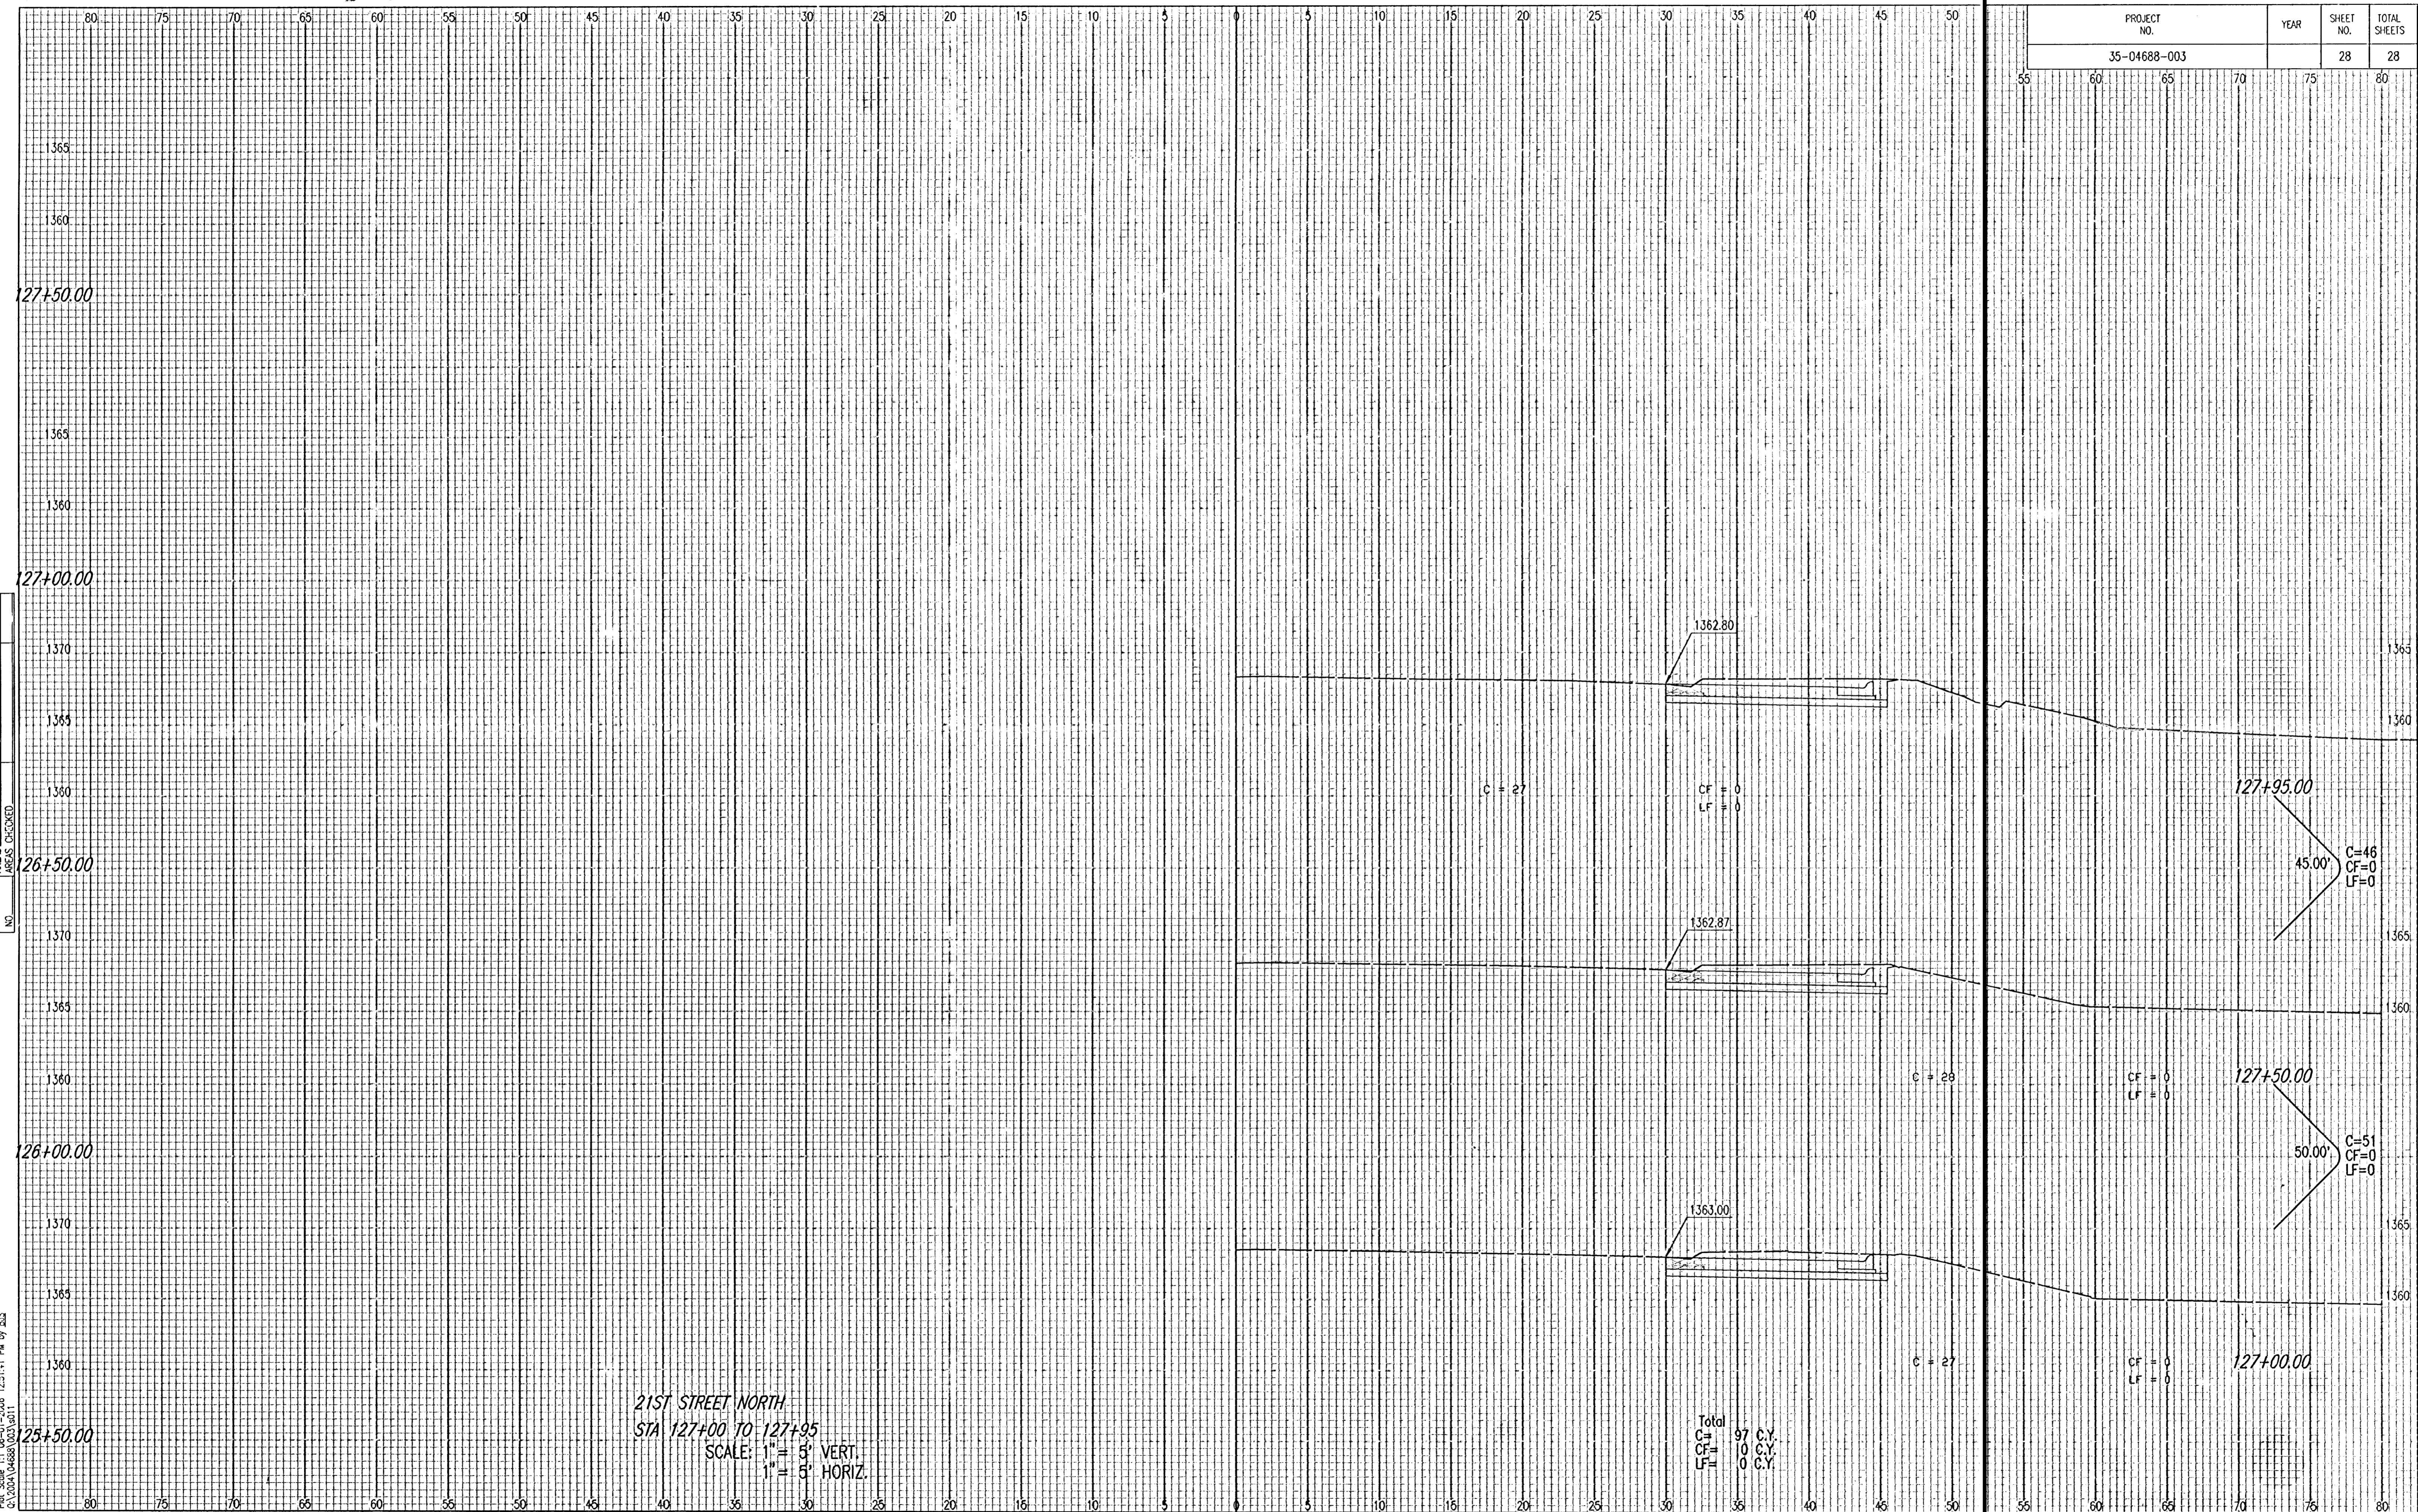

21ST STREET NORTH  
STA 127+00 TO 127+95  
SCALE: 1" = 5' VERT.  
1" = 5' HORIZ.

Saved 08-01-2006 12:37:30 PM by BUS  
Plot Scale 1:1 08-01-2006 12:31:14 PM by BUS  
C:\DATA\Drawings\DWG11