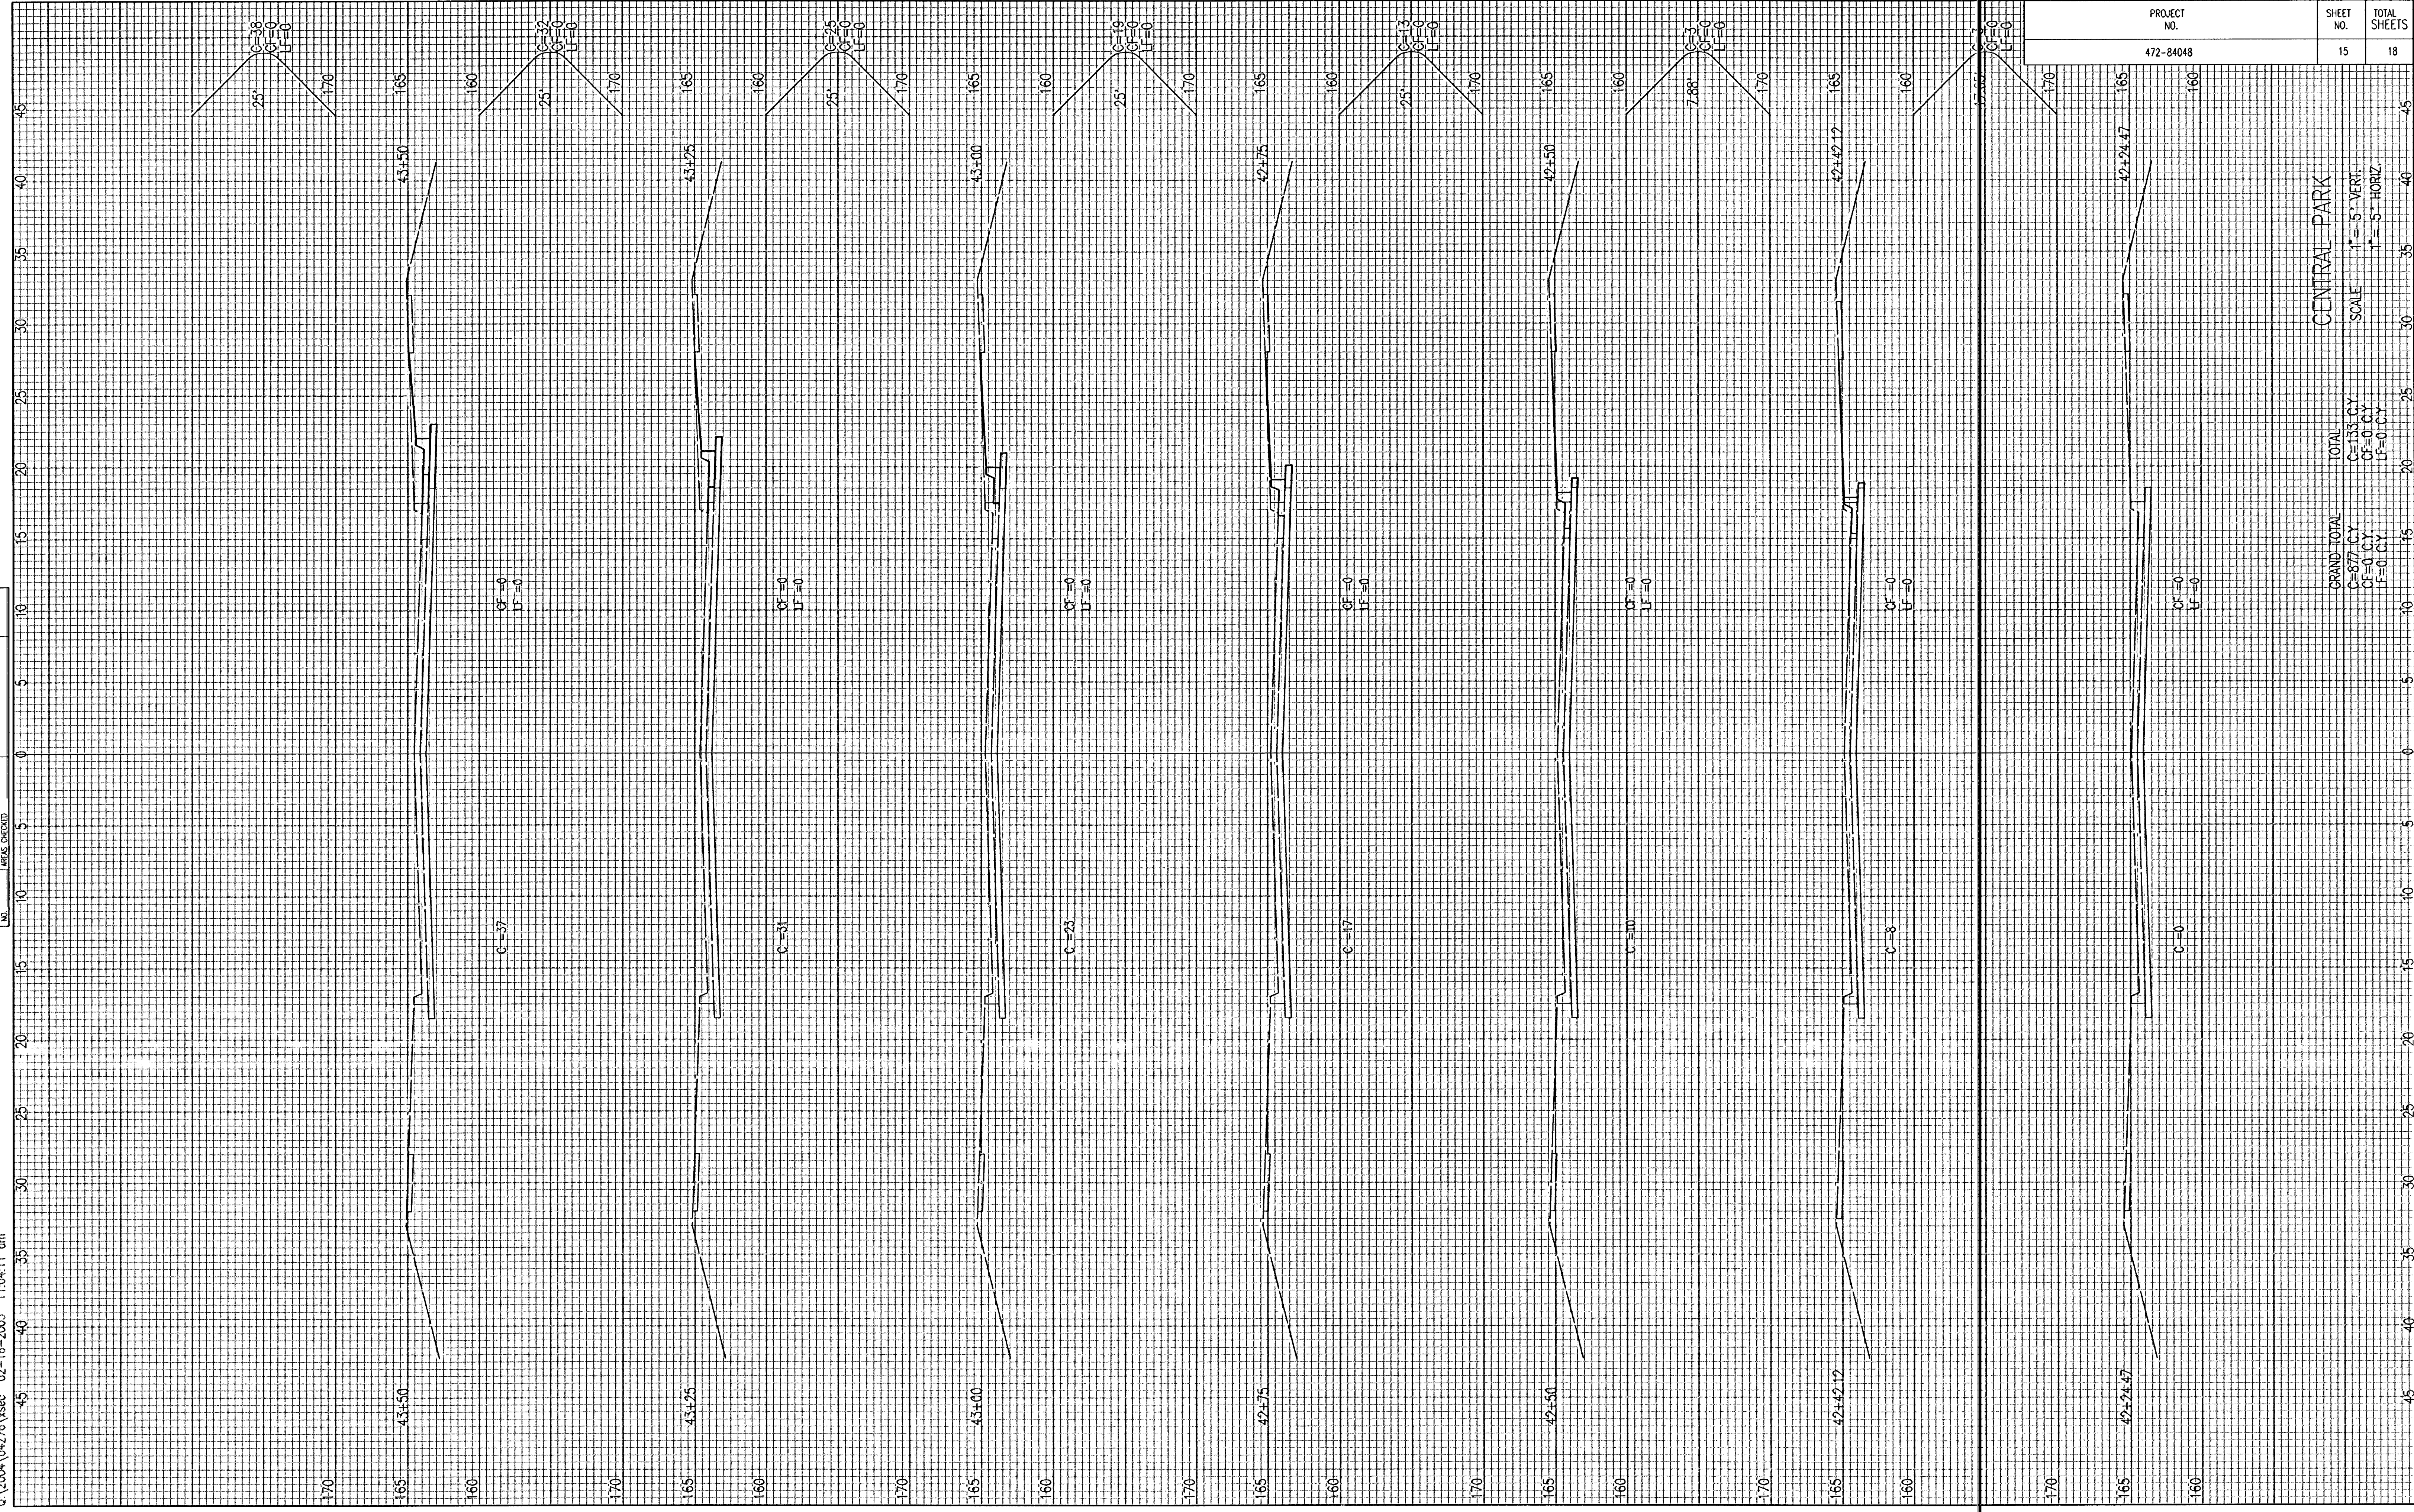


[illegible]

CENTRAL PARK

SCALE 1" = 5' VERT.
1" = 5' HORIZ.