


PROJECT NO.	SHEET NO.	TOTAL SHEETS
472-83617	15	19

PINE BAY ESTATES

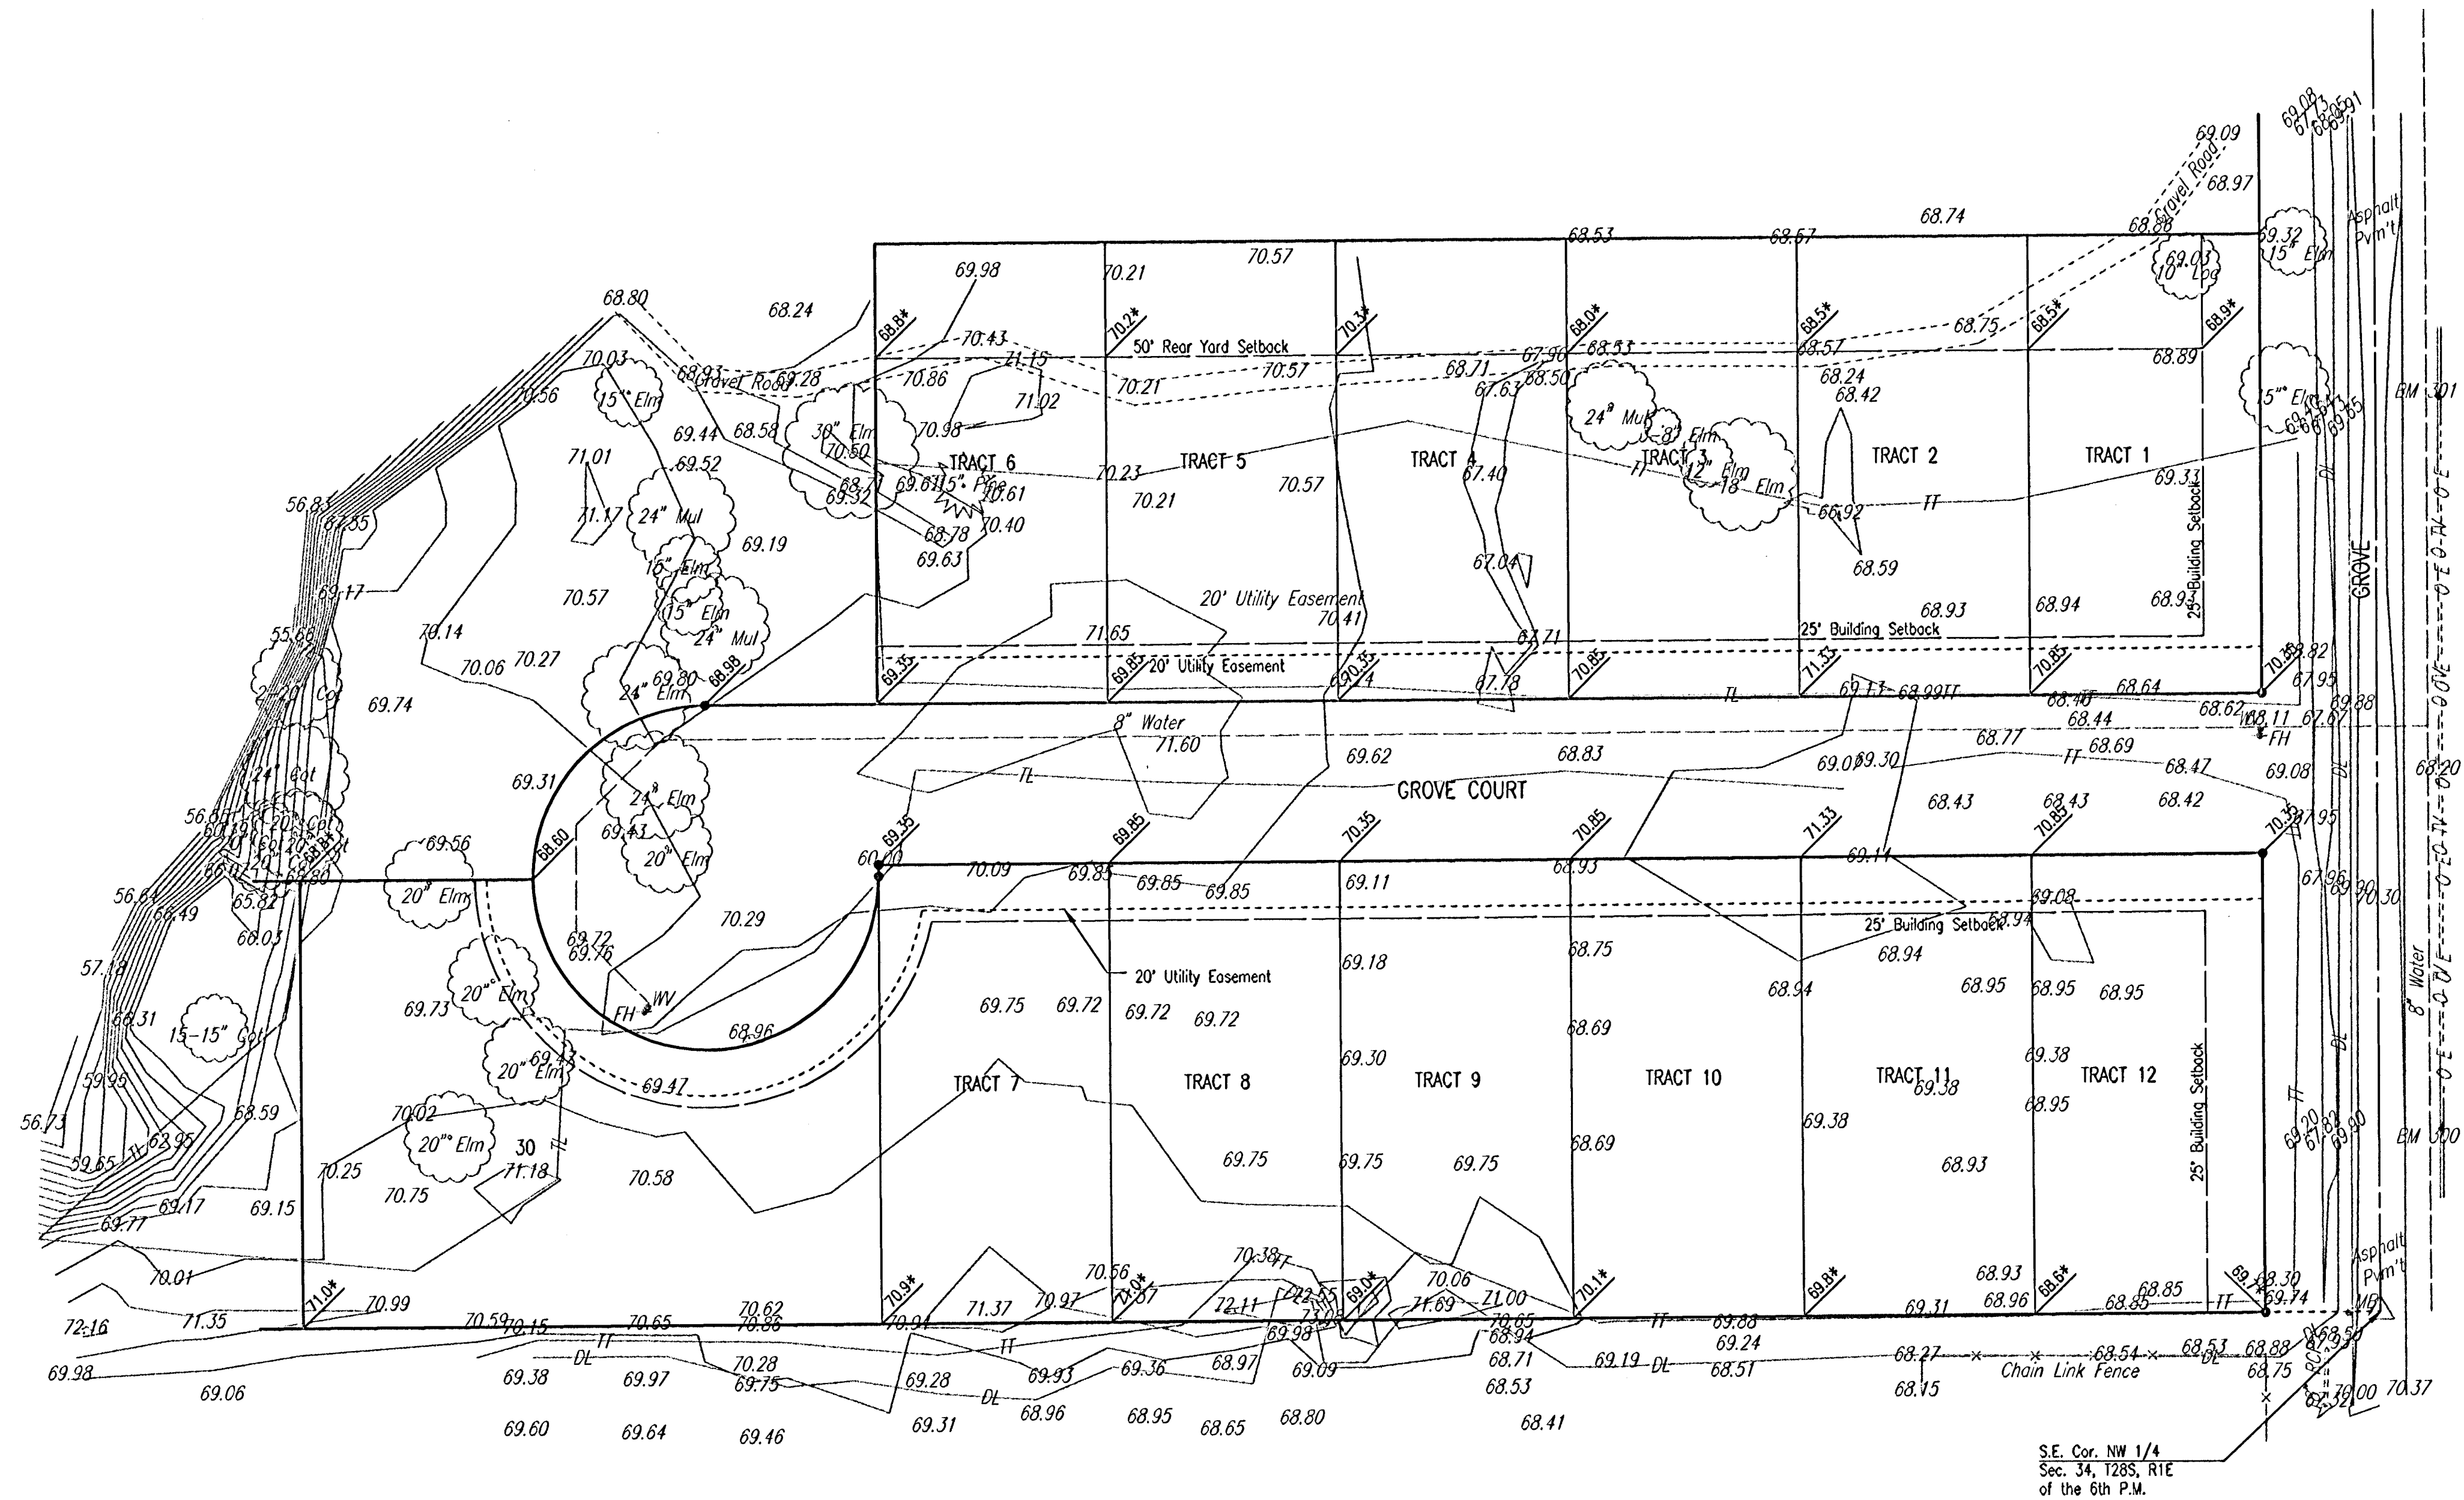

SCALE: 1"=50'

PINE BAY ESTATES

FOUR CORNER PLAN



Professional Engineering Consultants, P.A.
303 S. TOPEKA • WICHITA, KANSAS 67202
316-262-2691 • FAX 316-262-3003

Designed by	BER	Checked by	
Drawn by	DEP	Date	AUGUST 2002
		Job No.	02331