
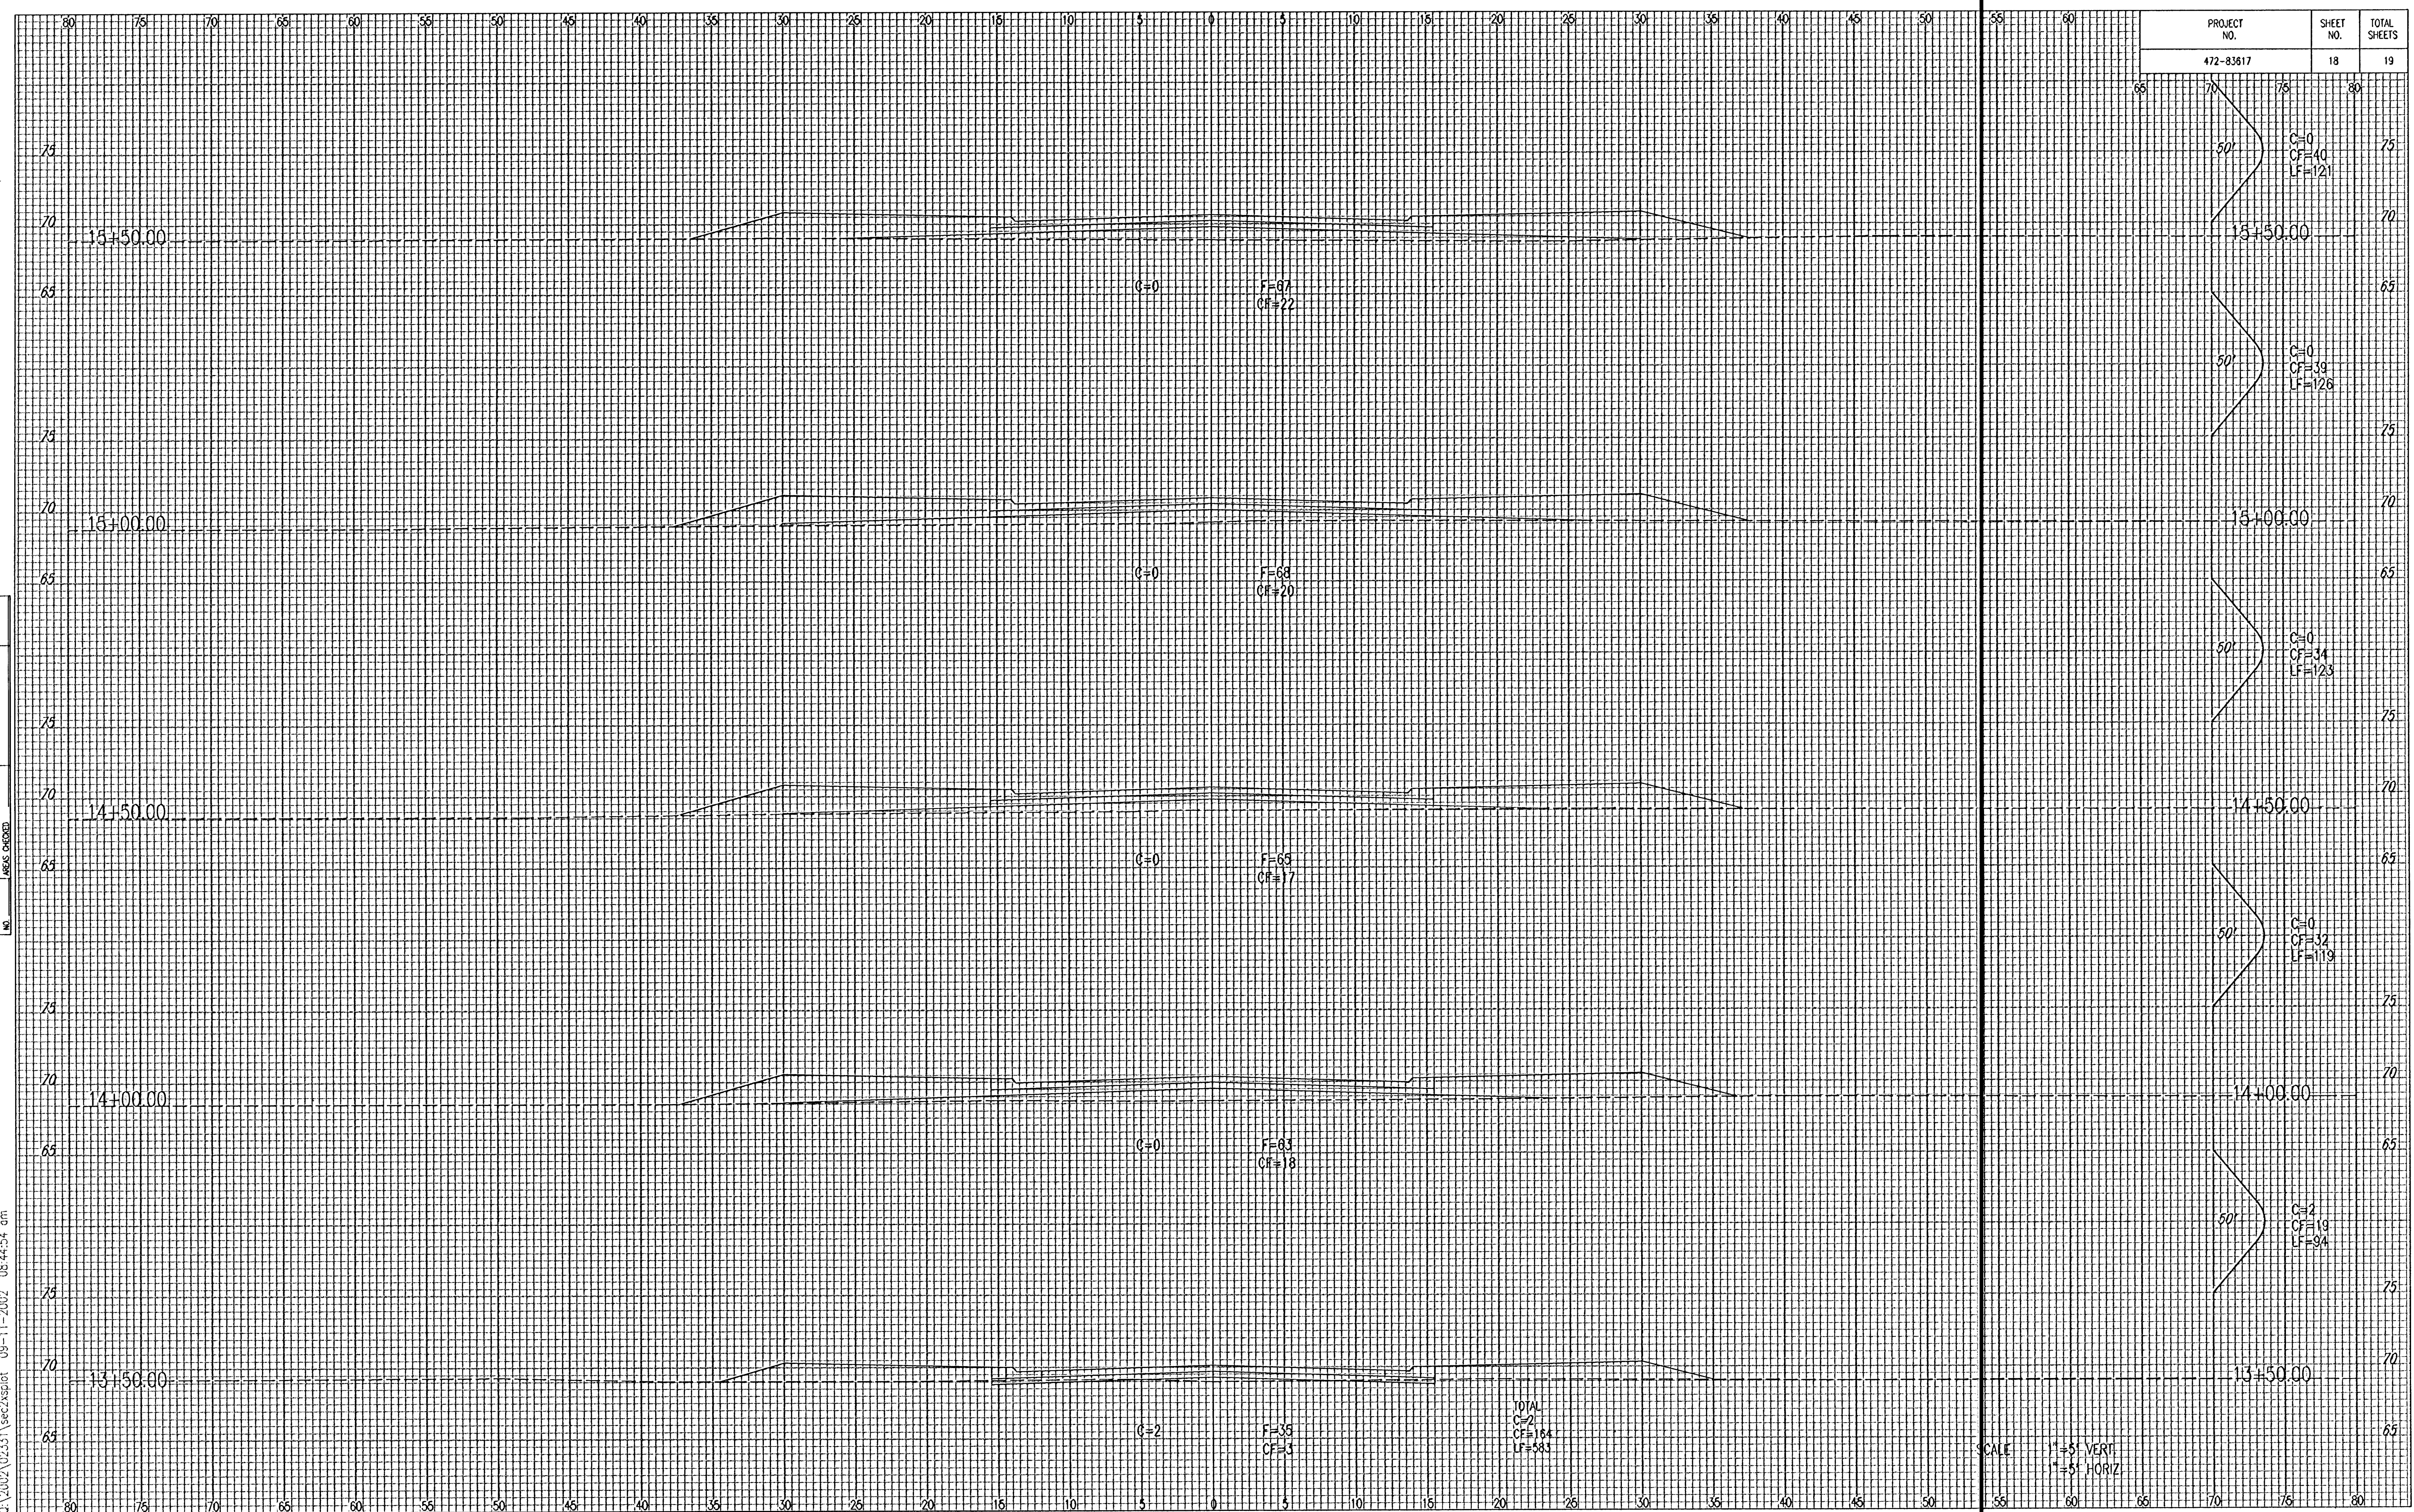
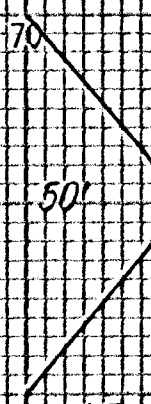
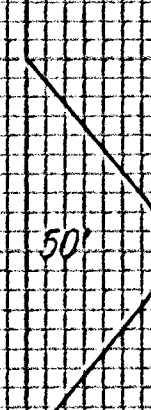
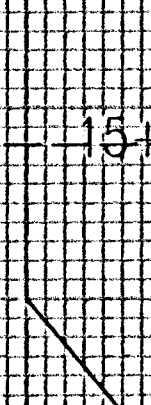
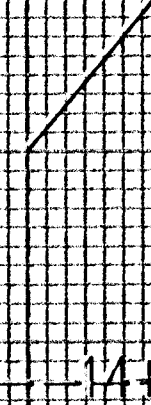


DSNR: S&D OPER DEP SCALE: 1=5.00
C:\2002\02331\sec2\ssplot 09-11-2002 08:44:54 am

NO.	AREA	DATE	TIME

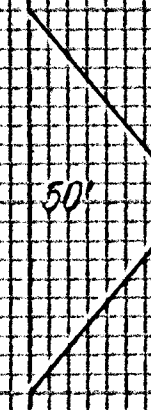

PROJECT NO.		SHEET NO.	TOTAL SHEETS
472-83617		18	19
65	70	75	80
		75	
13+50.00		70	
65	70	75	80
		75	
13+00.00		70	
65	70	75	80
		75	
14+50.00		70	
65	70	75	80
		75	
14+00.00		70	
65	70	75	80
		75	
13+50.00		70	
65	70	75	80

SCALE 1"=5' VERT.
1"=5' HORIZ.