


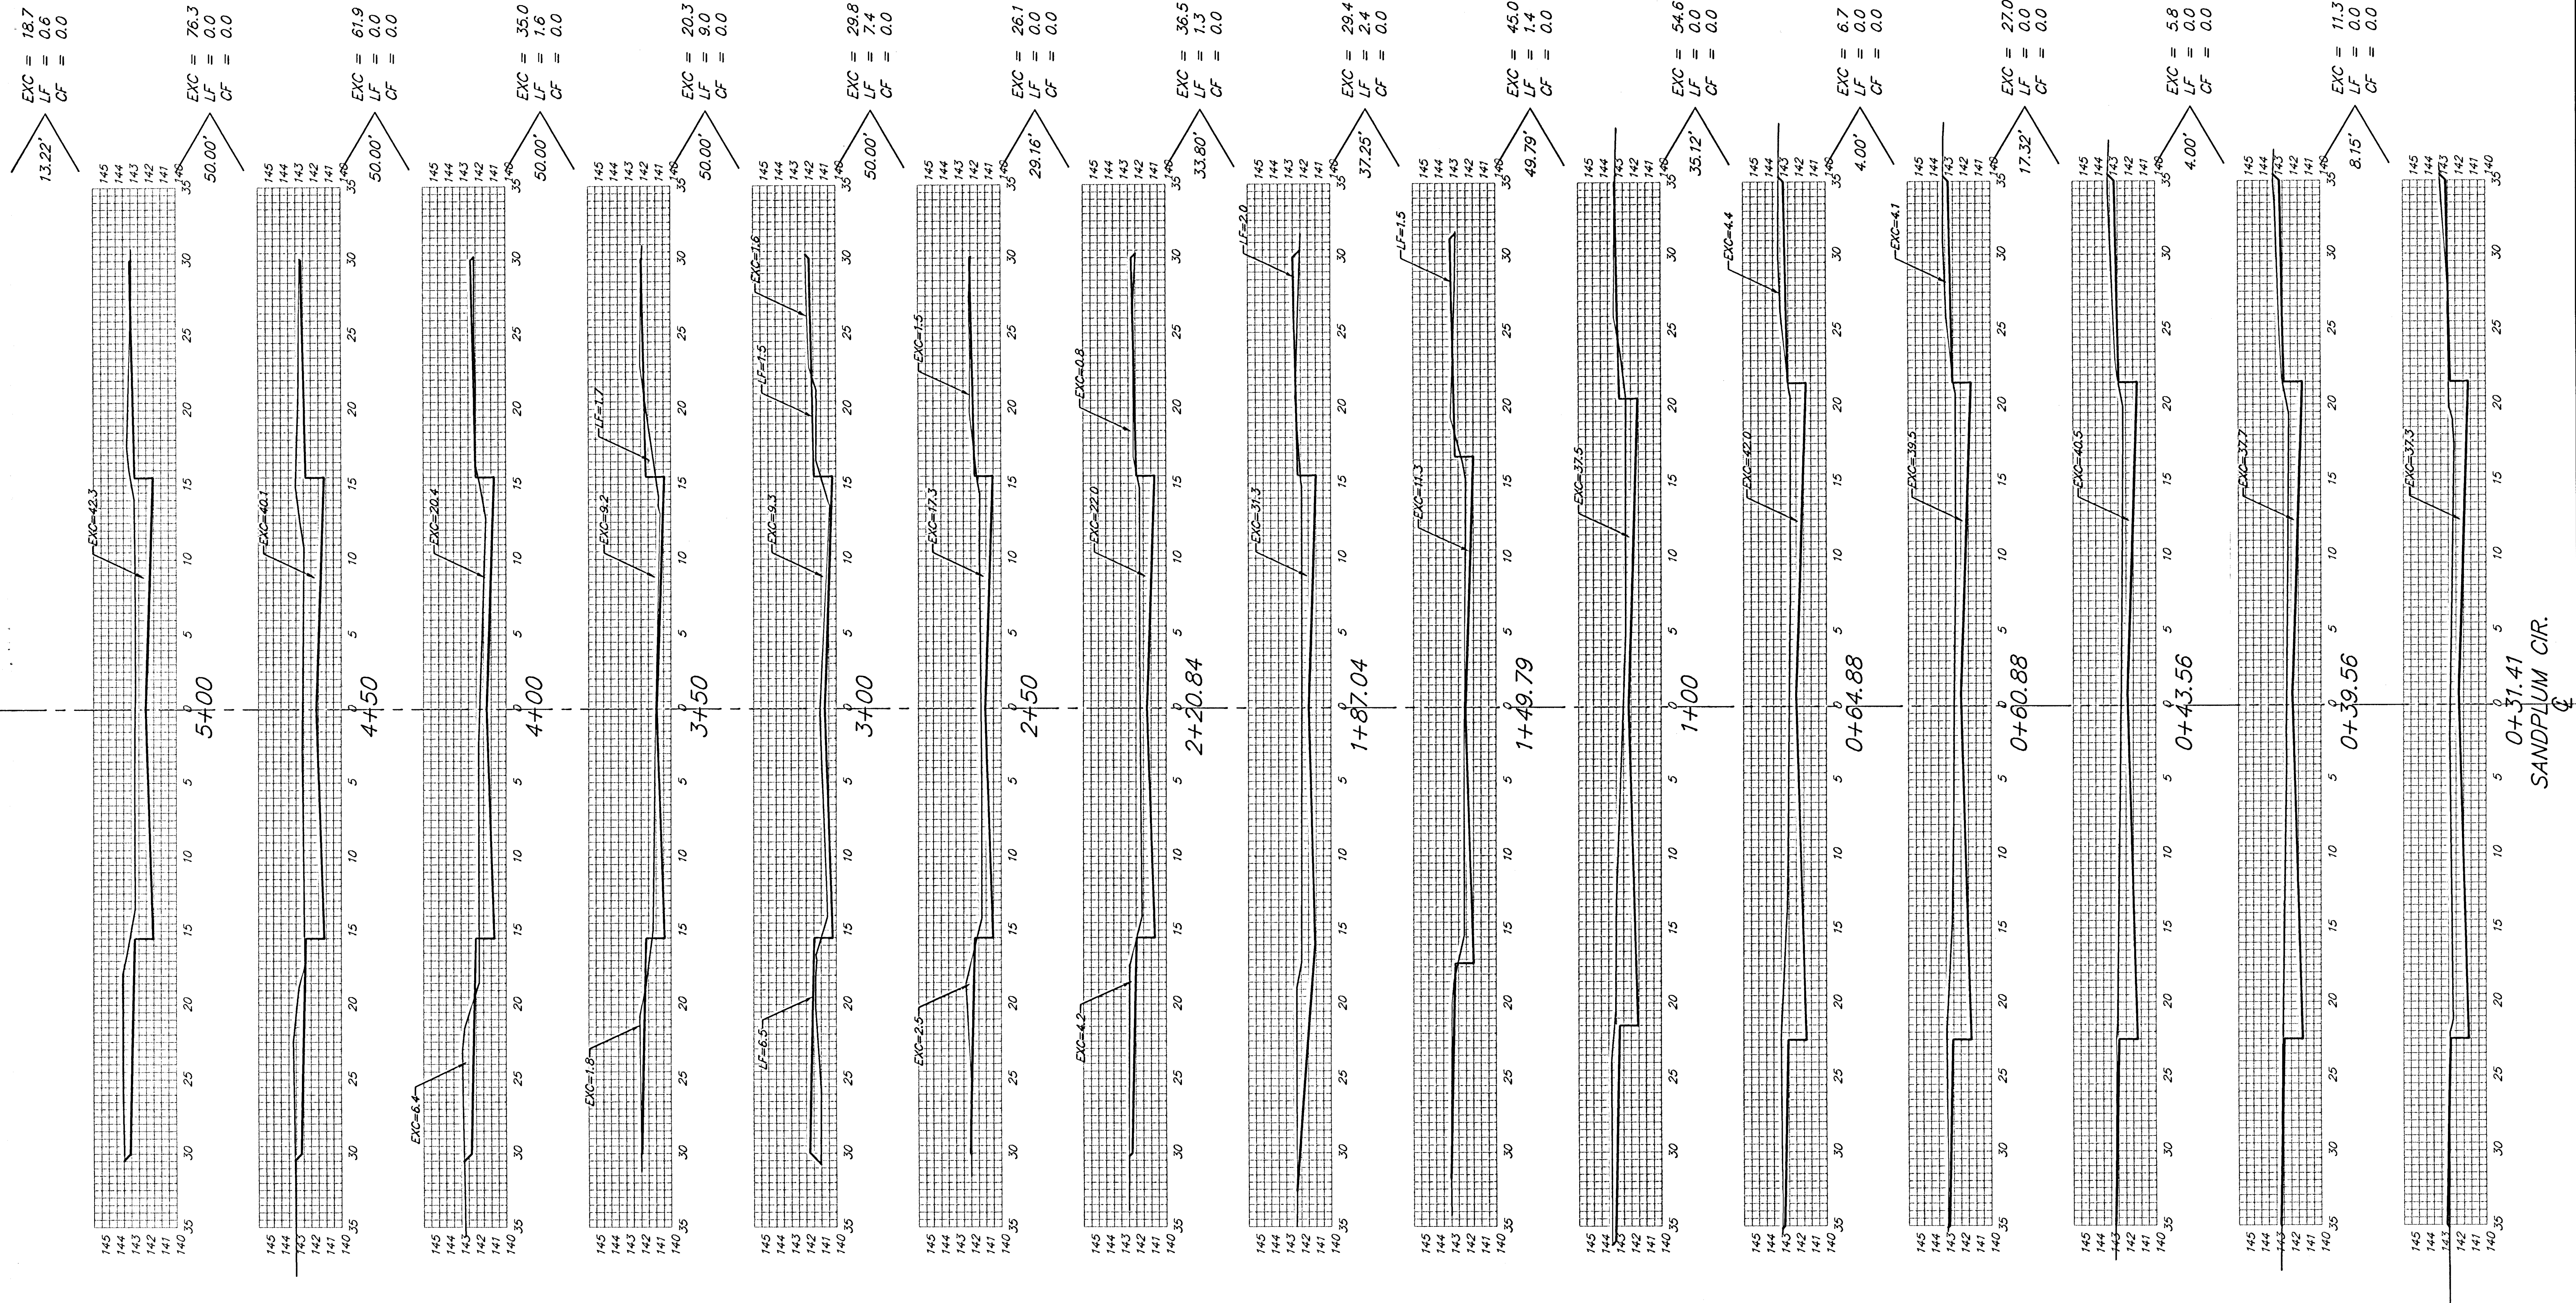

0+31.41
SANDPLUM CIR.

Sheet Totals:
Excavation = 484.4 C.Y.
Loose Fill = 23.7 C.Y.
Compacted Fill = 0.0 C.Y.

 BAUGHMAN COMPANY P.A. ENGINEERING, SURVEYING, & PLANNING 316-282-7271 • 315 ELLIS • WICHITA, KANSAS 67211	REV.
	SHEET
	13
PROJECT NUMBER 472-83410	