
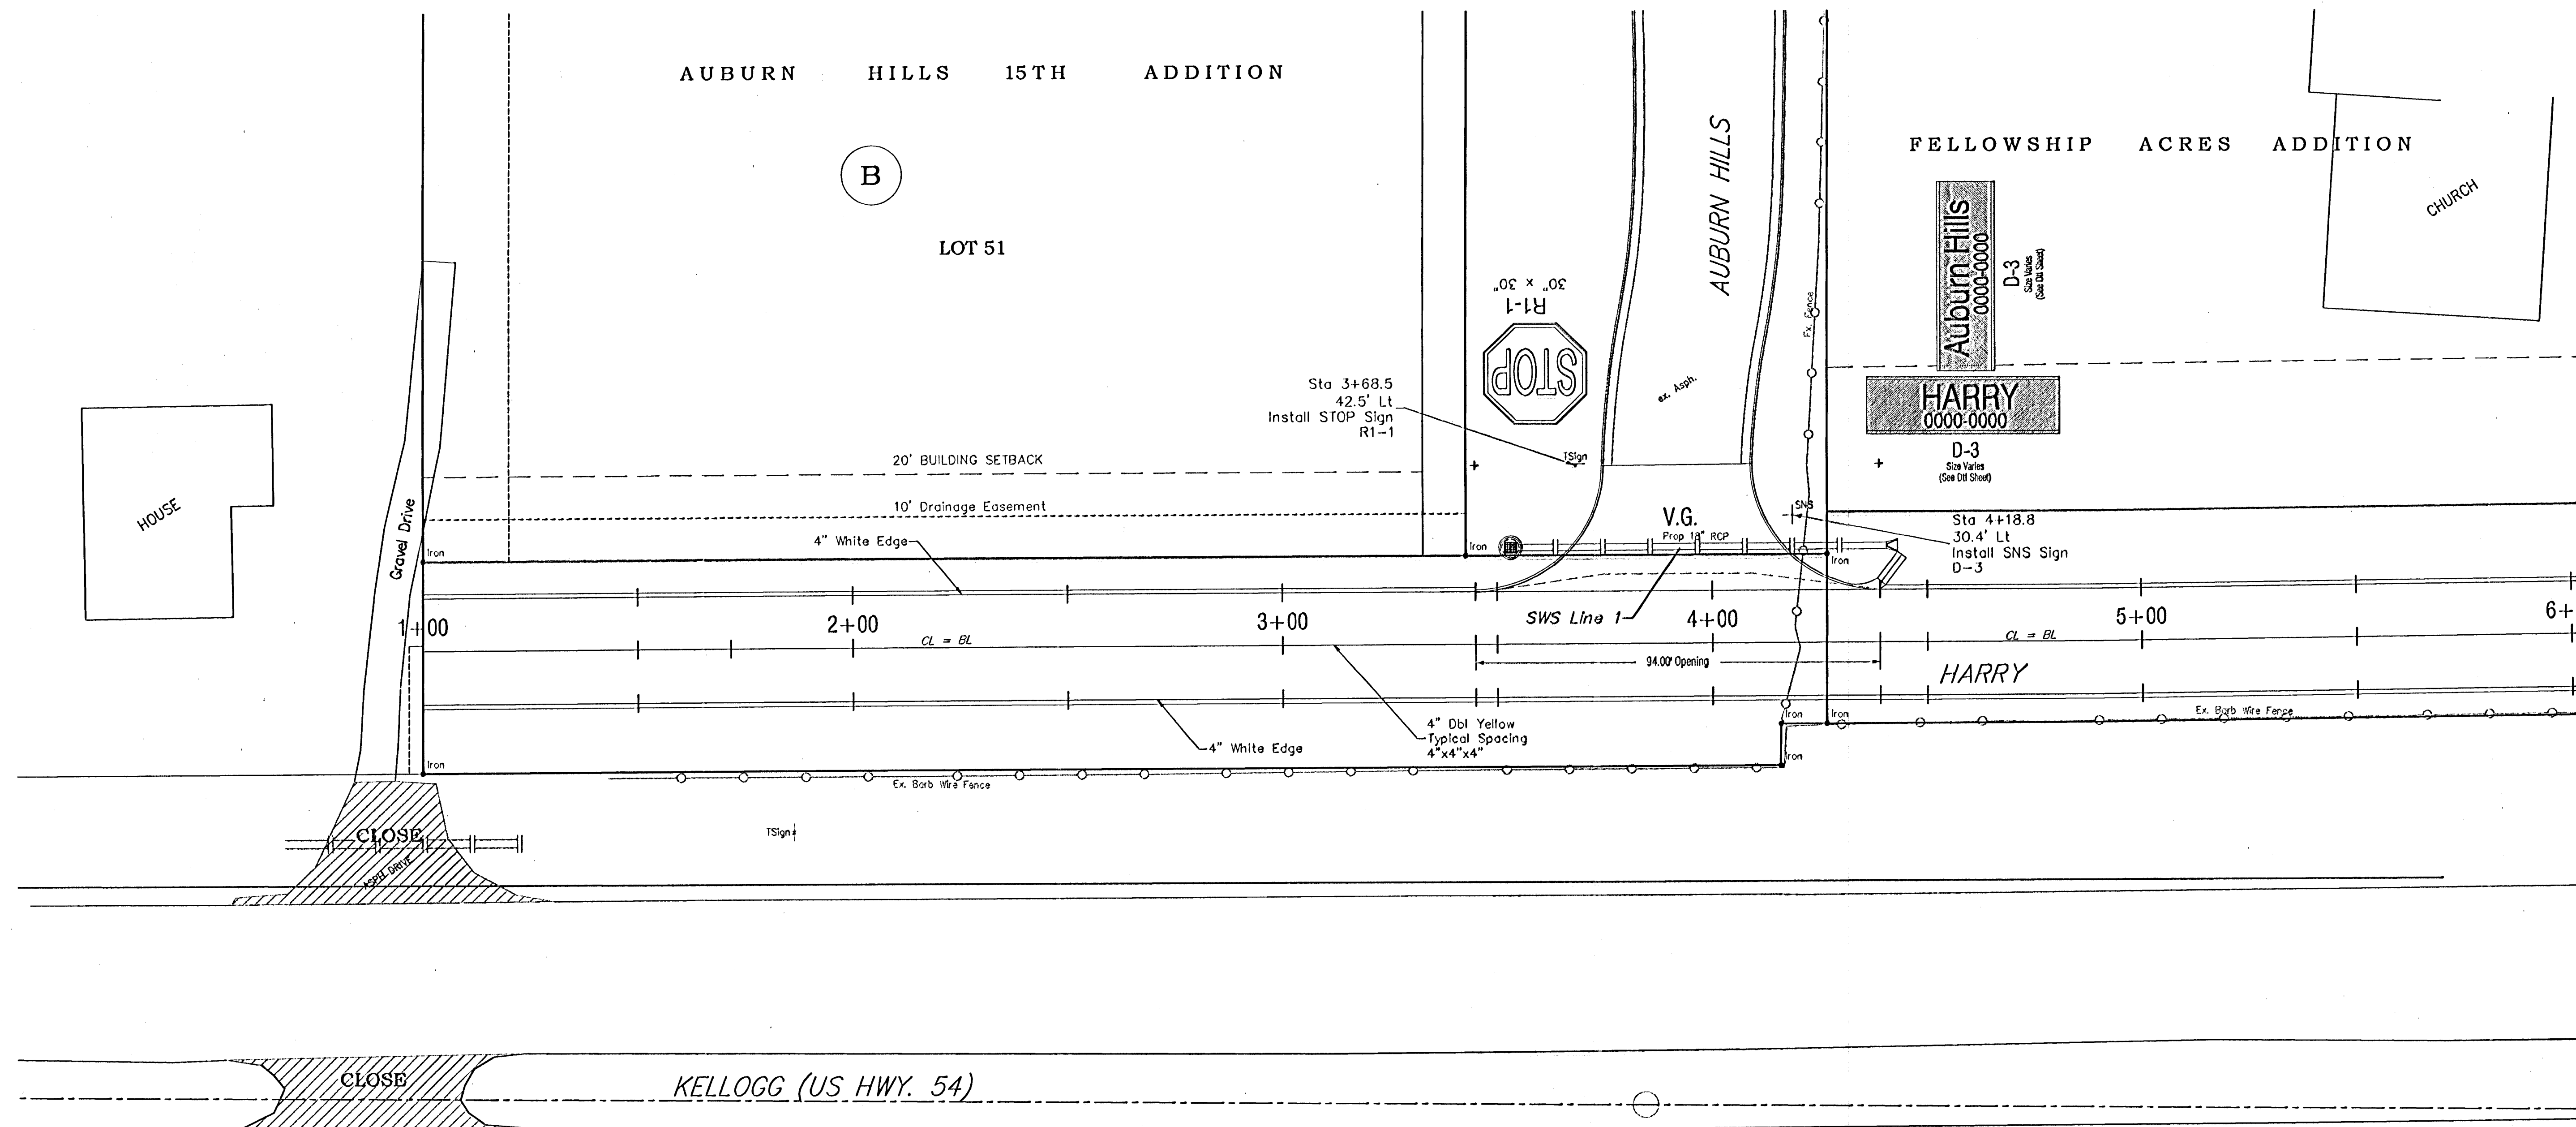


PIWA REGION NO.	STATE	PROJECT NO.	FISCAL YEAR	SHEET NO.	TOTAL SHEETS
7	KANSAS	KA-0407-01	2005	9	16

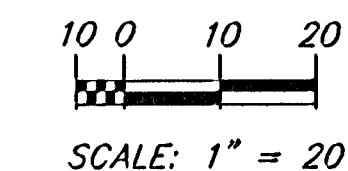

Drawing File: R:\eng\Auburn hills frontage road\land\dwg\basemap (MARK01)

Design: AZIERB
Drawn: STAFF
Approved: ENGINEER
Scale: NOTED

Project No. 0411E103 CAPITAL IMPROVEMENT PROJECT
HARRY STREET MARKING AND SIGNING
Sta. 1+00 to Sta. 5+50
AUBURN HILLS FRONTAGE ROAD - HARRY STREET



Baughman Company, P.A.
315 Ella St. Wichita, KS 67211 P 316-262-7271 F 316-262-0149
ENGINEERING | SURVEYING | PLANNING | LANDSCAPE ARCHITECTURE

August, 2005

SHEET
9
OF
16