

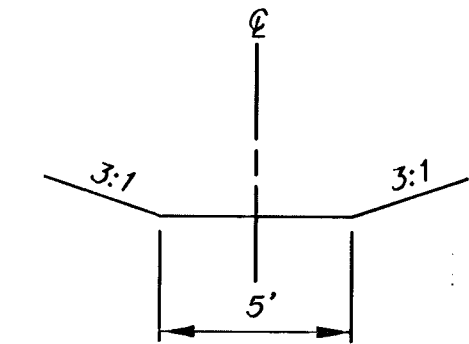


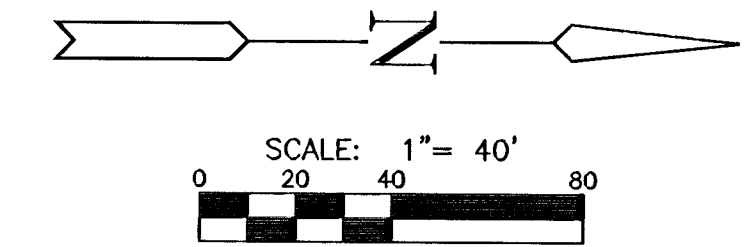

TYPICAL DITCH CROSS SECTION

EXCAVATION = 716 C.Y.
FILL = 53 C.Y.
(FOR INFORMATION ONLY)

C:\CIVIL\96104\05018.dwg SWS\05018D3.dwg

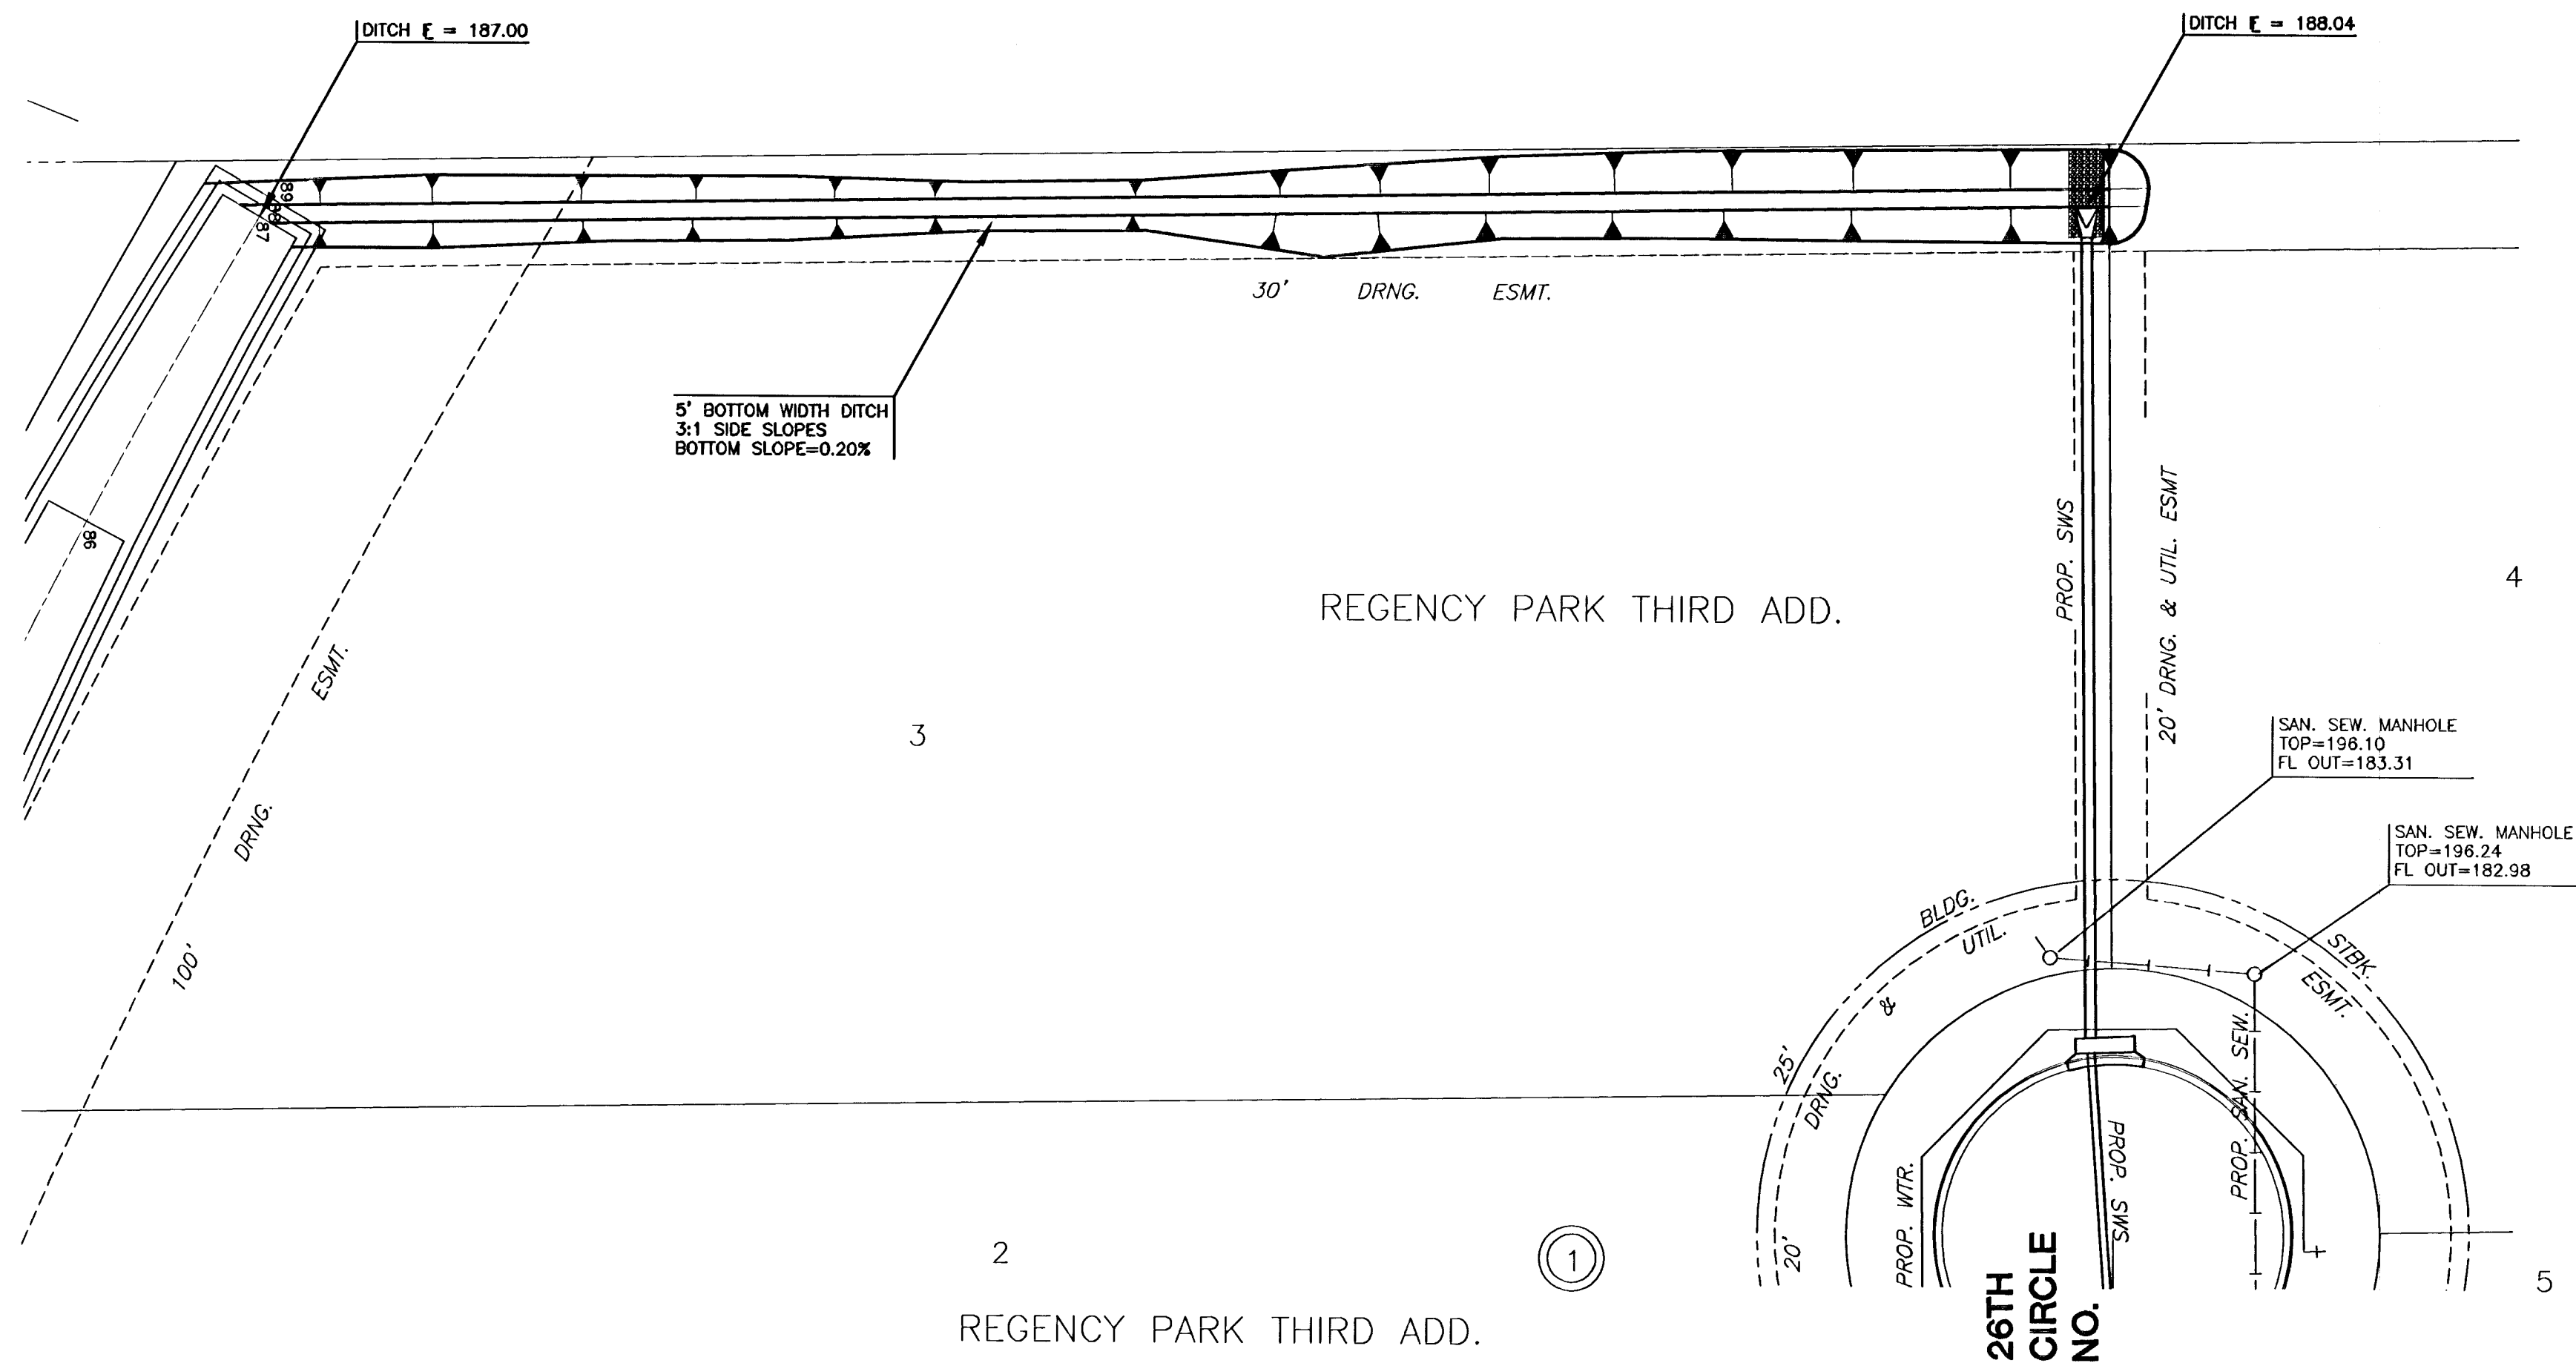

REGENCY PARK THIRD ADDITION
PROJECT NAME

DITCH
SHEET TITLE

DESIGN BY: SRS	DRAWN BY: DM	CHECKED BY: SRS
DATE: JULY 2005	JOB NO.: 05018D3	SHEET/OF: 10 / 18