


REGENCY PARK THIRD
 ADDITION
 CROSS SECTIONS
 26 TH. STREET CIRCLE NORTH

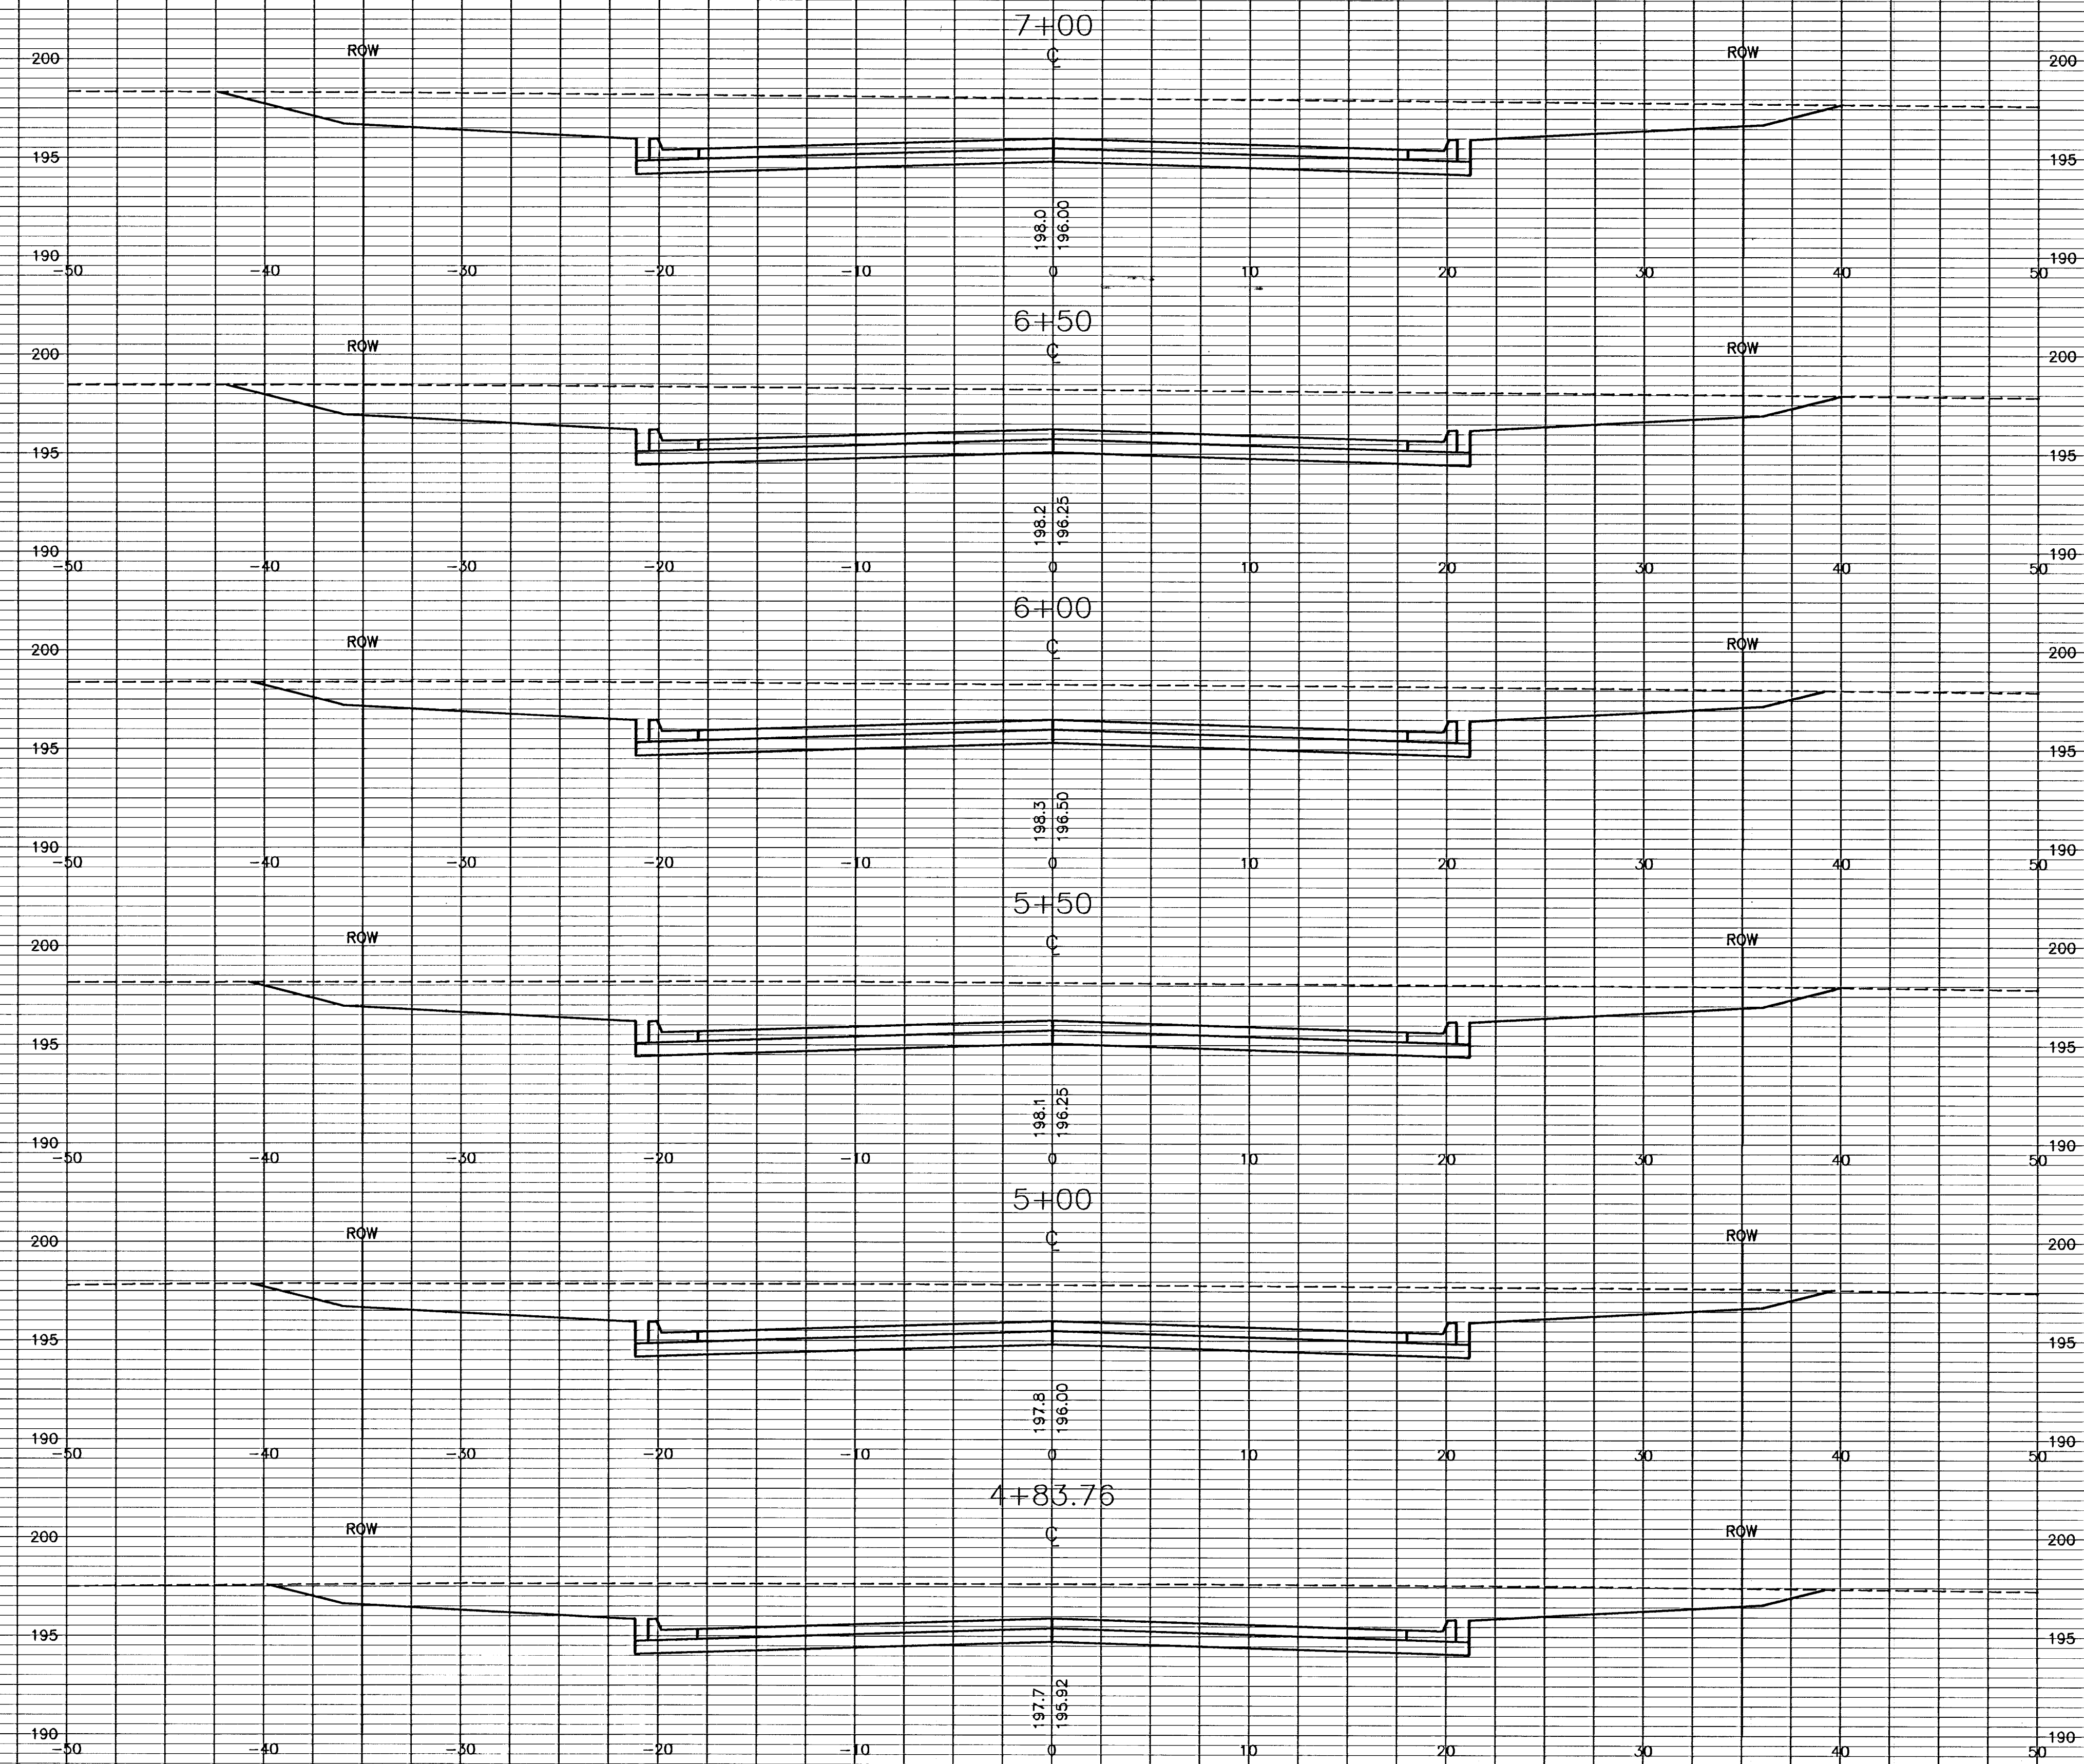

G:\CIVIL\96104\05018\dwg\PAV\XSECT\05018XS1.dwg