


REGENCY PARK THIRD
ADDITION
CROSS SECTIONS
26 TH. STREET CIRCLE NORTH

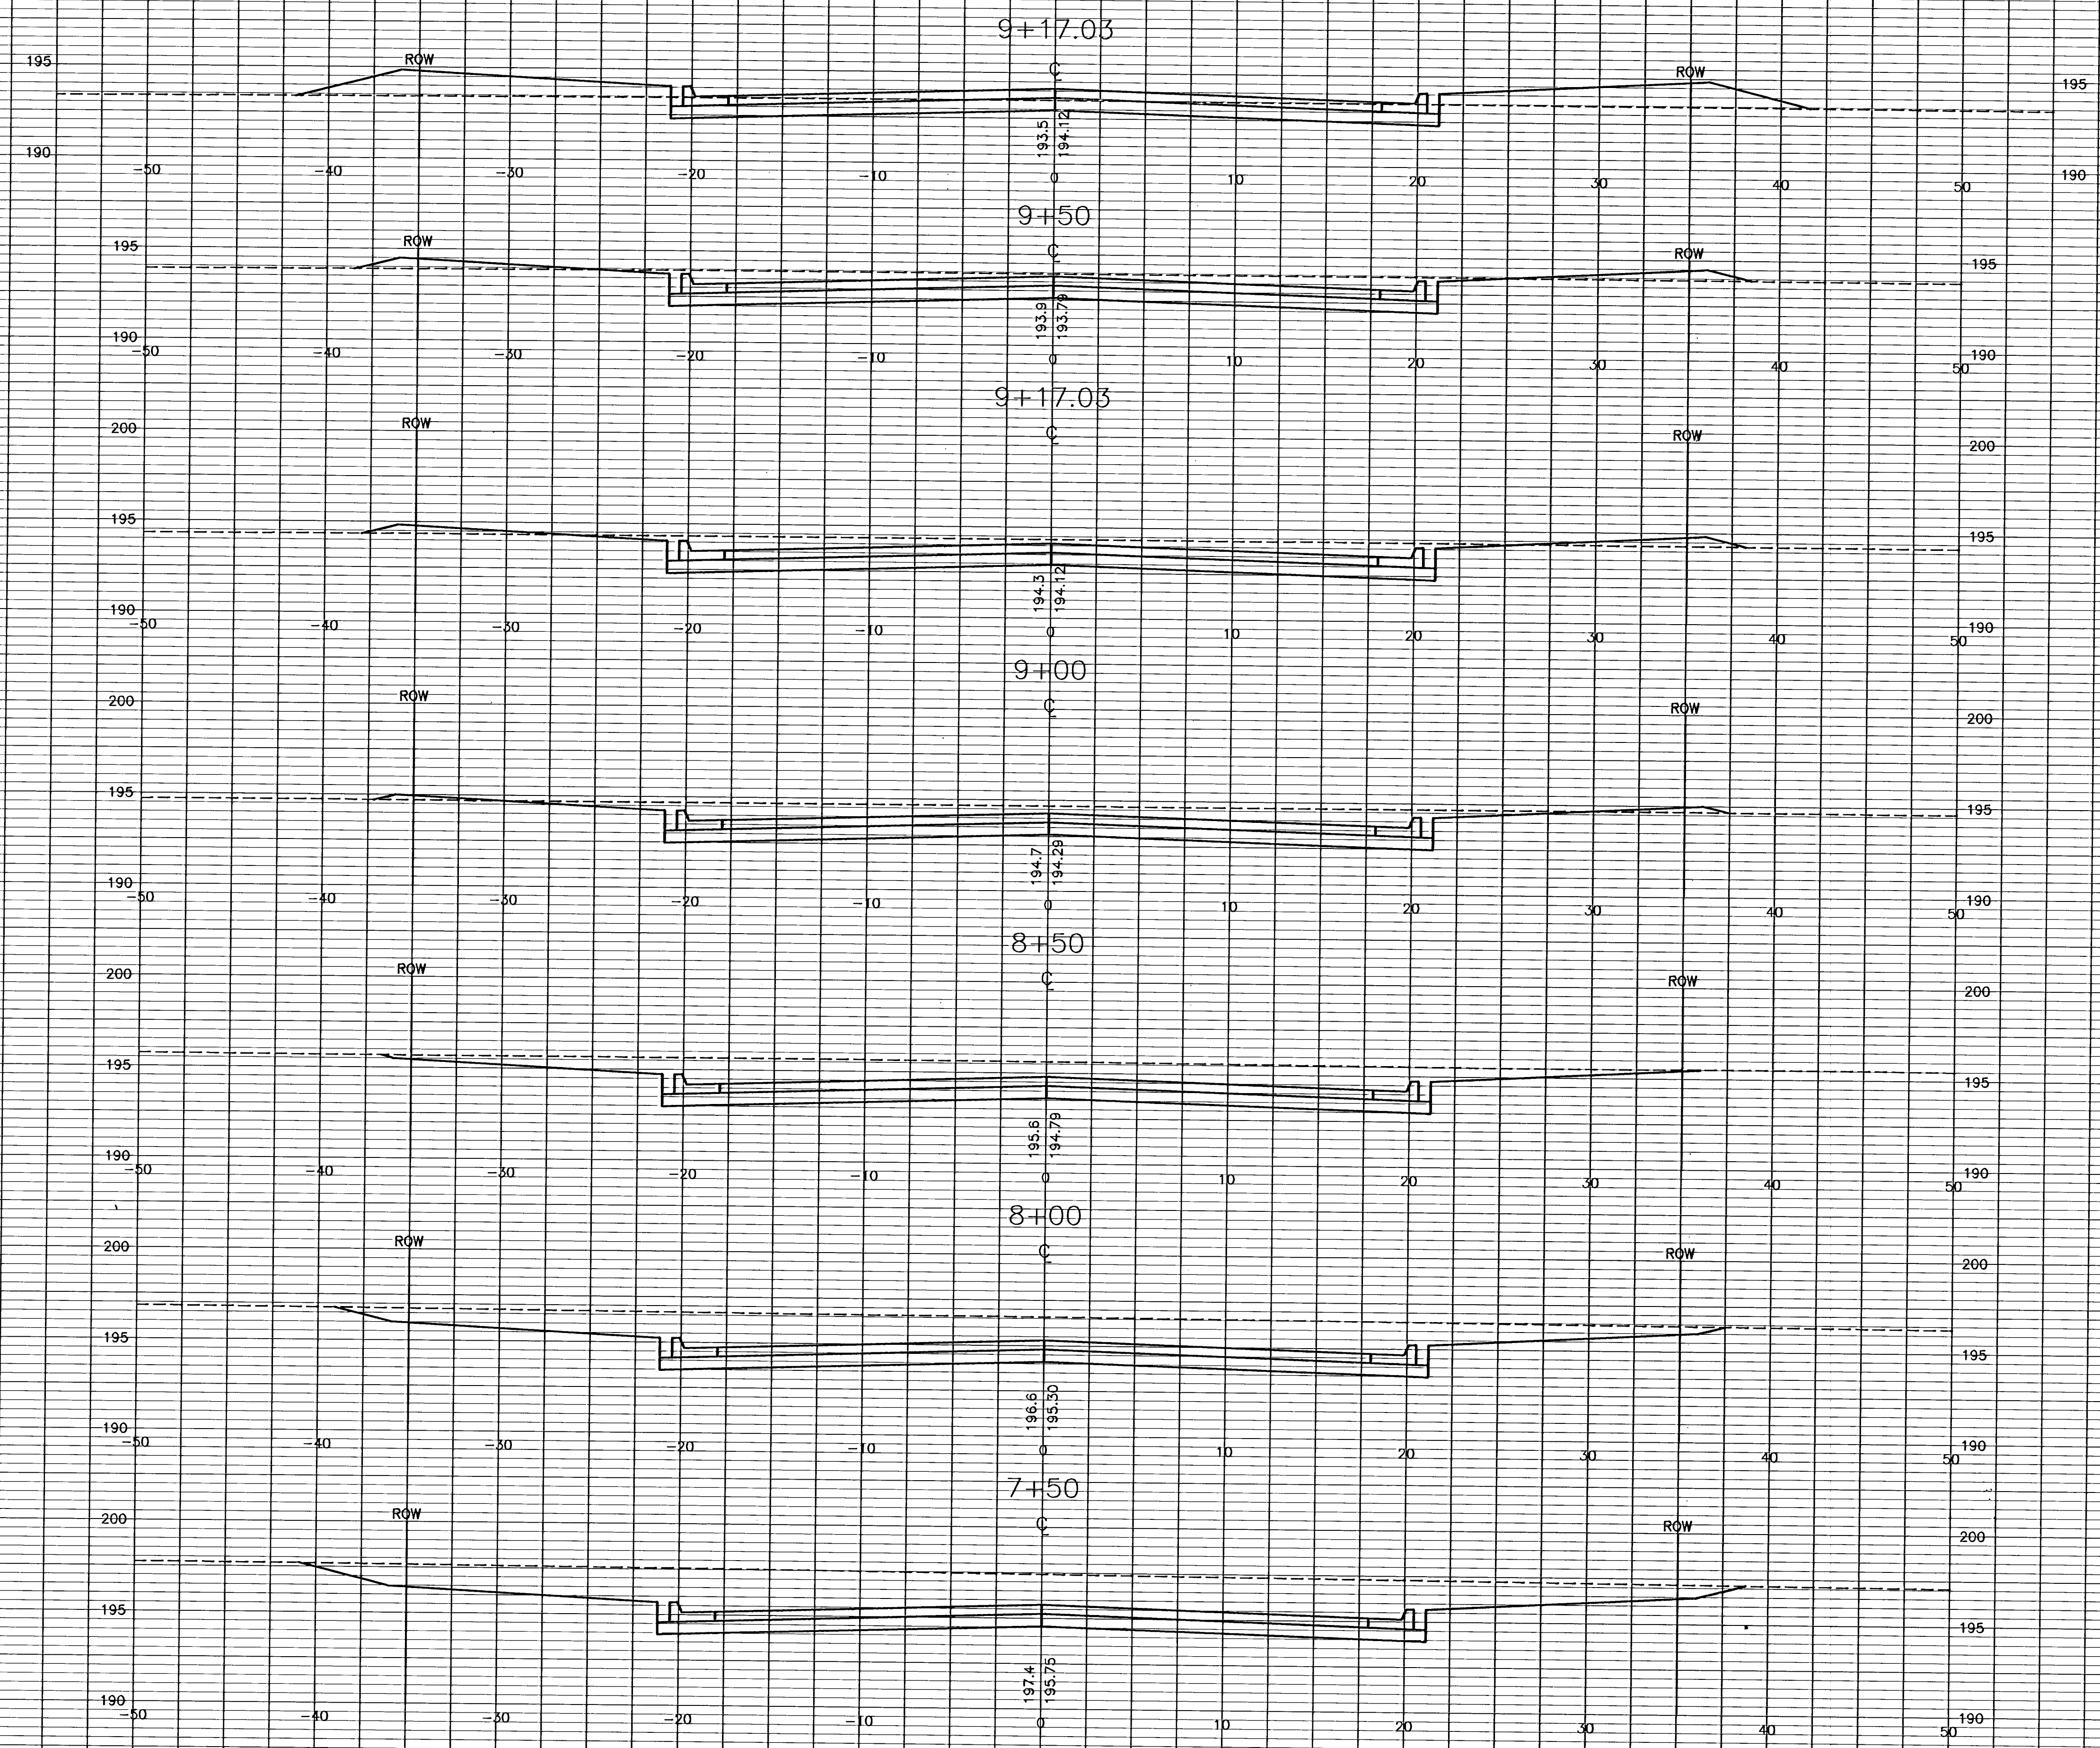

G:\CIVIL\96104\05018\dwg\PAV\XSECT\05018\KS2.dwg