



Bench Mark #1: Sheridan and 31st Street South.
C.O.W. Bench Mark. Southwest corner of intersection. Southeast corner of RCBC.
South handrail to reinforced concrete box at Sheridan and 31st St. South.
Elev. 103.52

Bench Mark #2: Square Cut. 2nd joint on Top of Curb of
Northeast End Return. Custer & 30th Street South.
Elev. 100.10

Bench Mark #3: Square Cut. Top of Curb at Northeast End Return.
Chase & 30th Street South.
Elev. 99.71



CITY OF WICHITA
Scale 1" = 20'

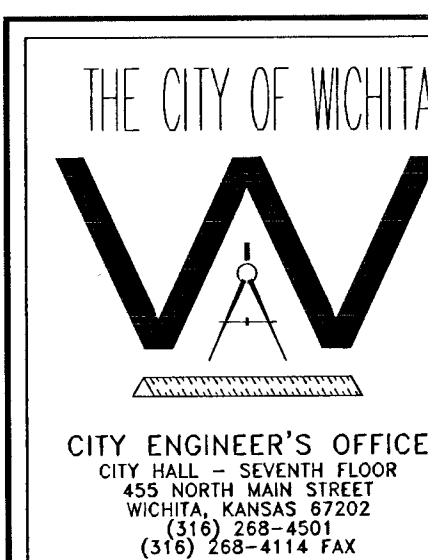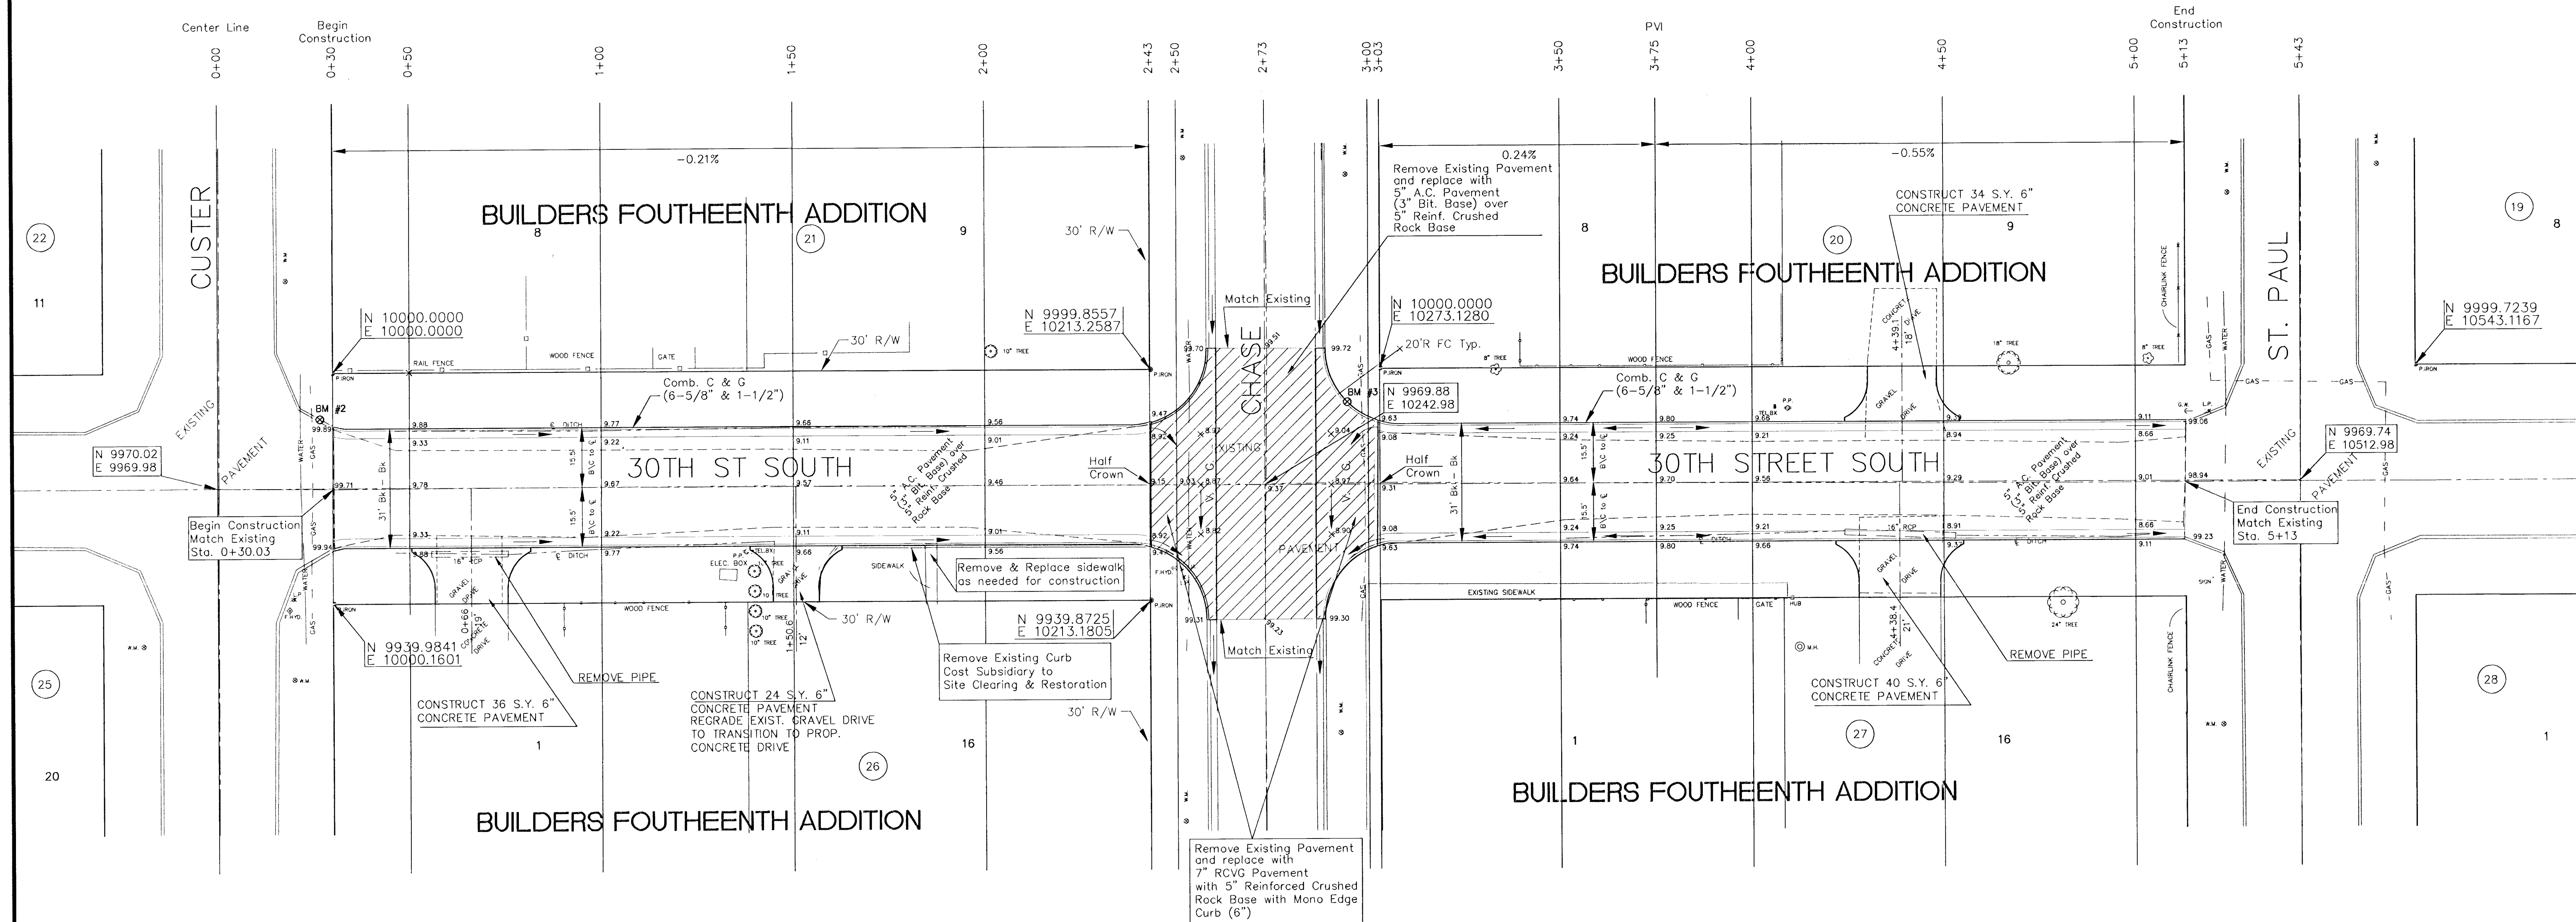

PLAN SHHET
30TH STREET SOUTH
FROM EAST LINE OF CUSTER
TO THE WEST LINE OF ST. PAUL

JAMES L. ARMOUR P.E. - CITY ENGINEER

PROJECT NUMBER

INDEX CODE

DATE	SEPT 2006
------	-----------

SHEET 3 OF 7