
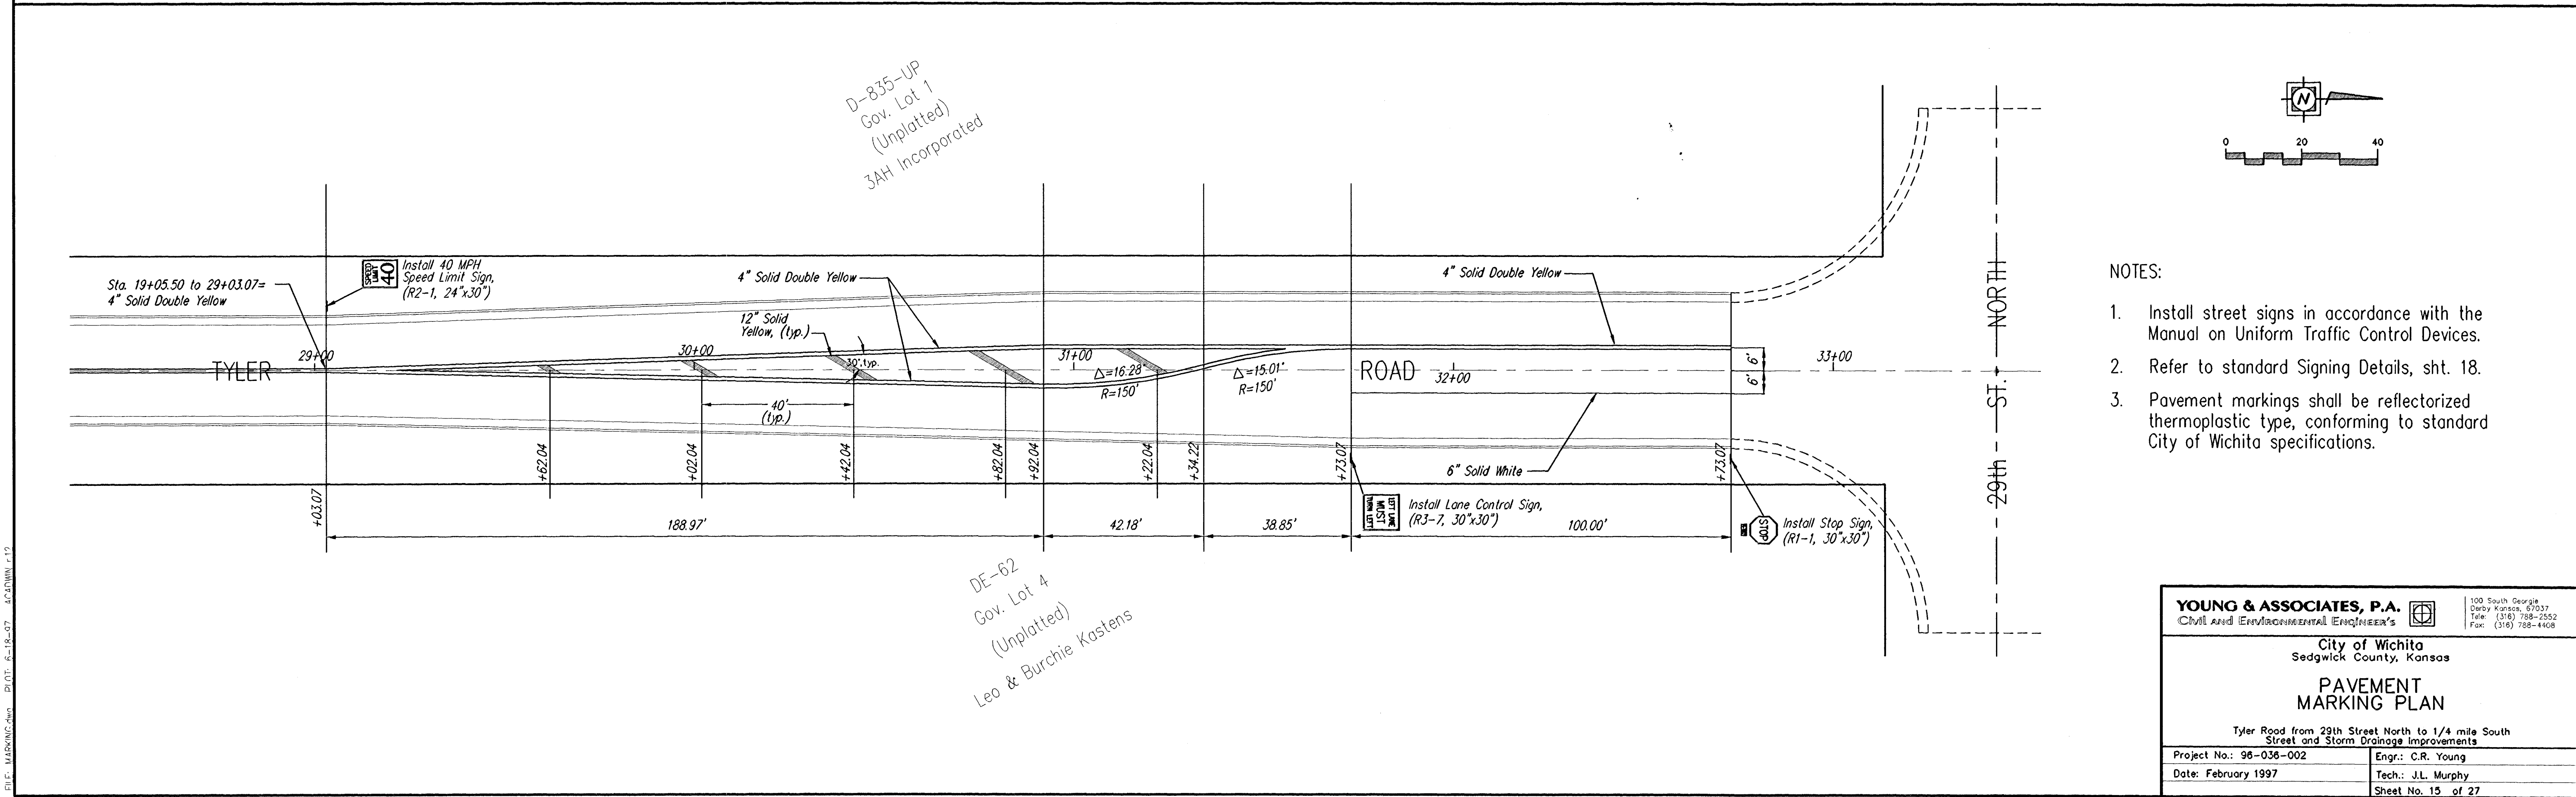


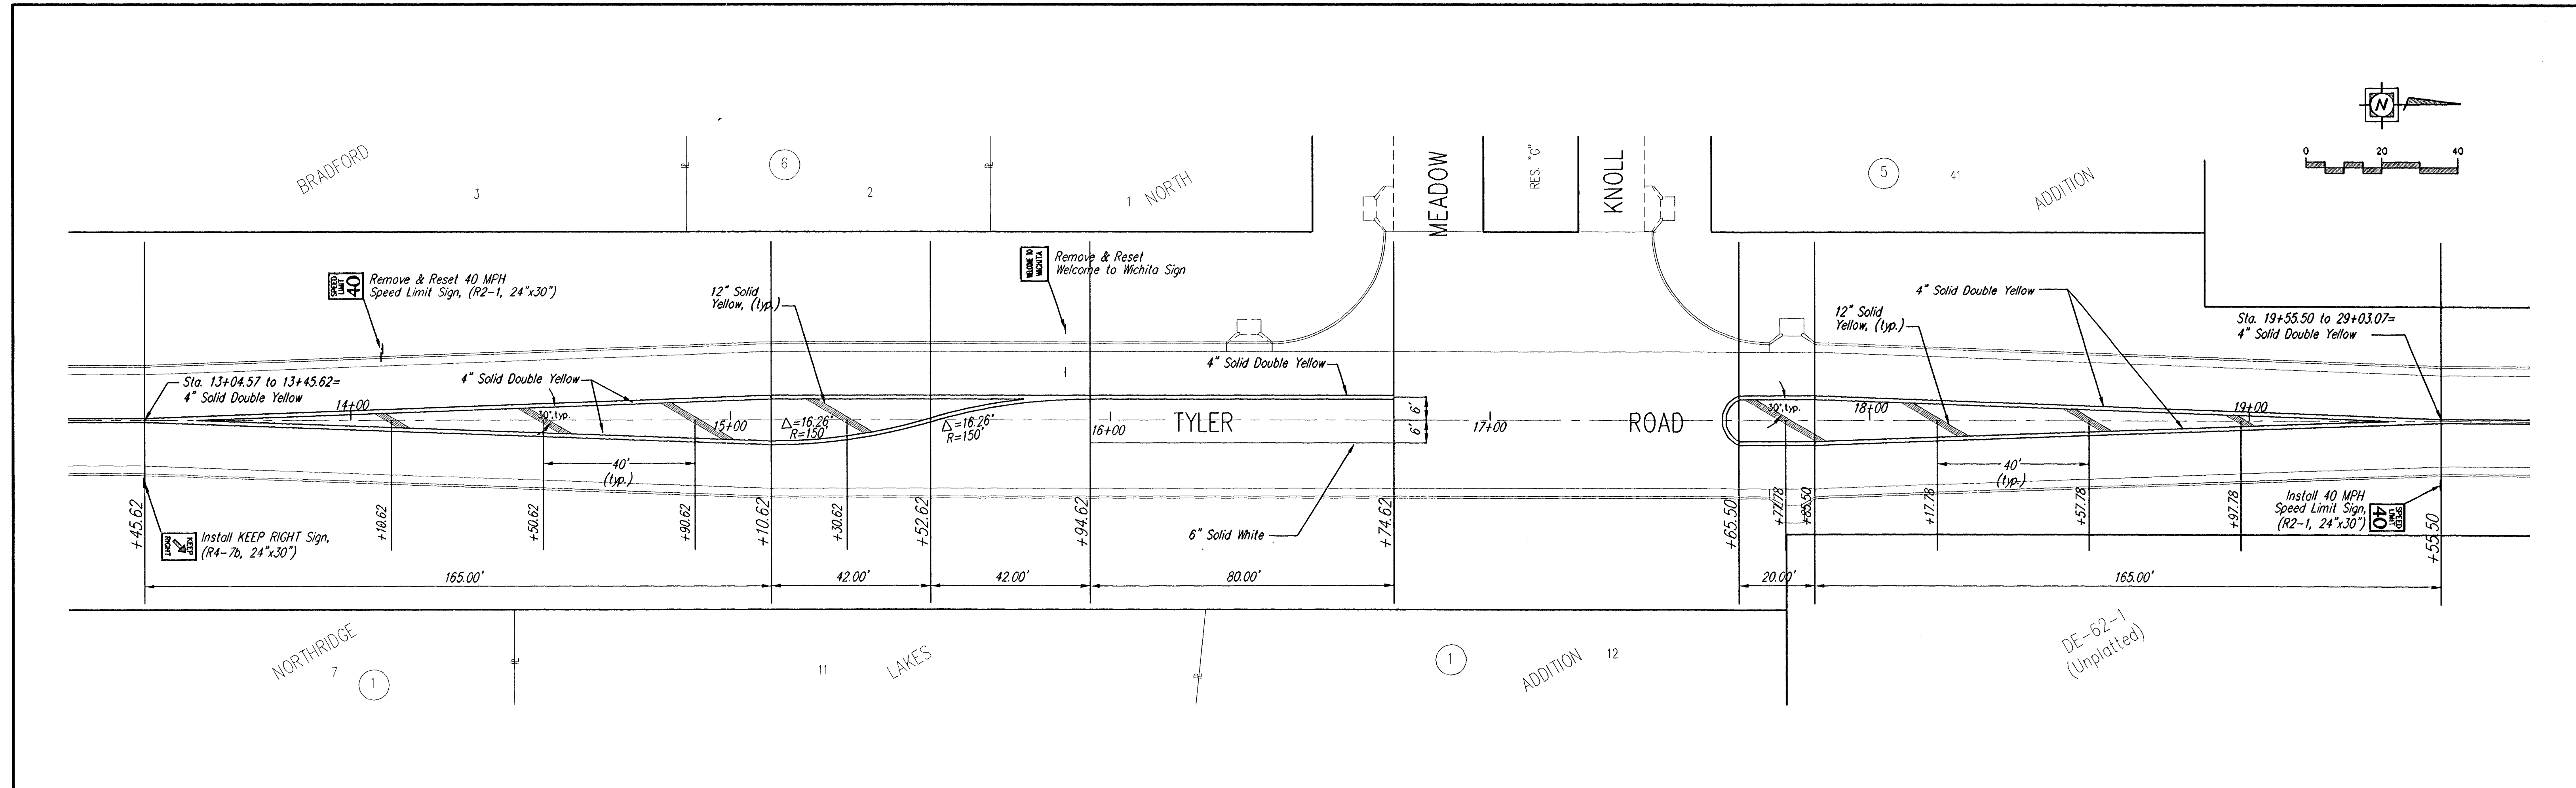

- NOTES:
1. Install street signs in accordance with the Manual on Uniform Traffic Control Devices.
 2. Refer to standard Signing Details, sht. 18.
 3. Pavement markings shall be reflectorized thermoplastic type, conforming to standard City of Wichita specifications.

YOUNG & ASSOCIATES, P.A. Civil and Environmental Engineers		100 South George Derby, Kansas, 67037 Tele: (316) 788-2552 Fax: (316) 788-4408
City of Wichita Sedgwick County, Kansas		
PAVEMENT MARKING PLAN		
Tyler Road from 29th Street North to 1/4 mile South Street and Storm Drainage Improvements		
Project No.: 96-036-002	Engr.: C.R. Young	
Date: February 1997	Tech.: J.L. Murphy	
Sheet No. 15 of 27		