



Cut = 69  
Fill = 0  
Station 32+73.07

23.07'  
EXV. = 51 CY  
Fill = 2 CY

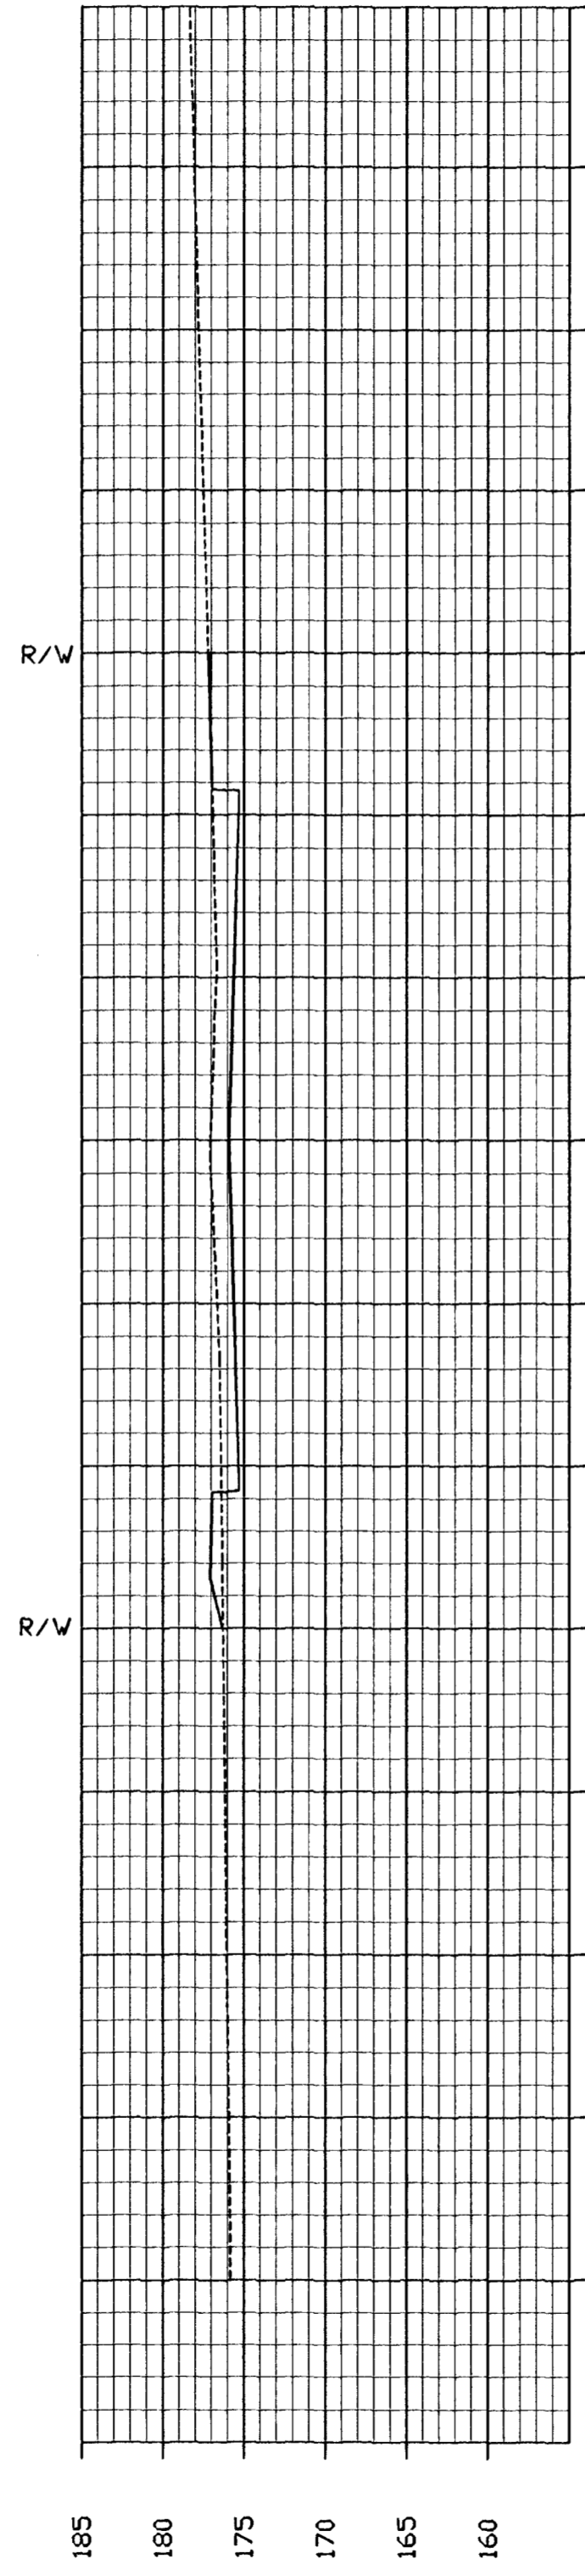


Cut = 51  
Fill = 5  
Station 32+50.00

50'  
EXV. = 95 CY  
Fill = 5 CY

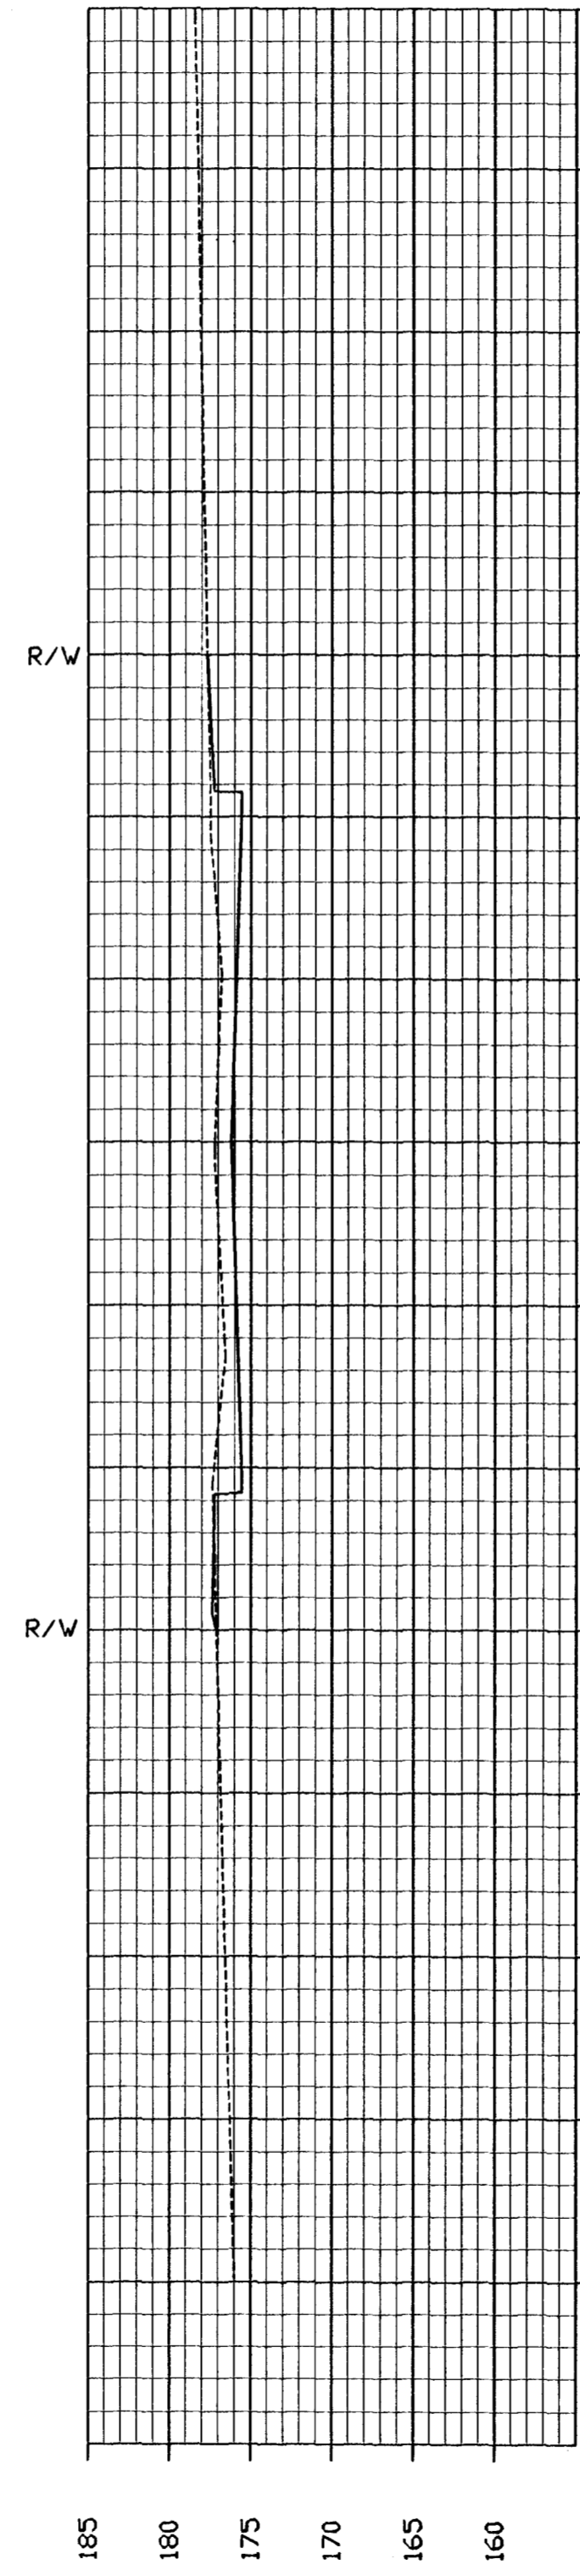


Cut = 52  
Fill = 1  
Station 32+00.00

50'  
EXV. = 84 CY  
Fill = 7 CY

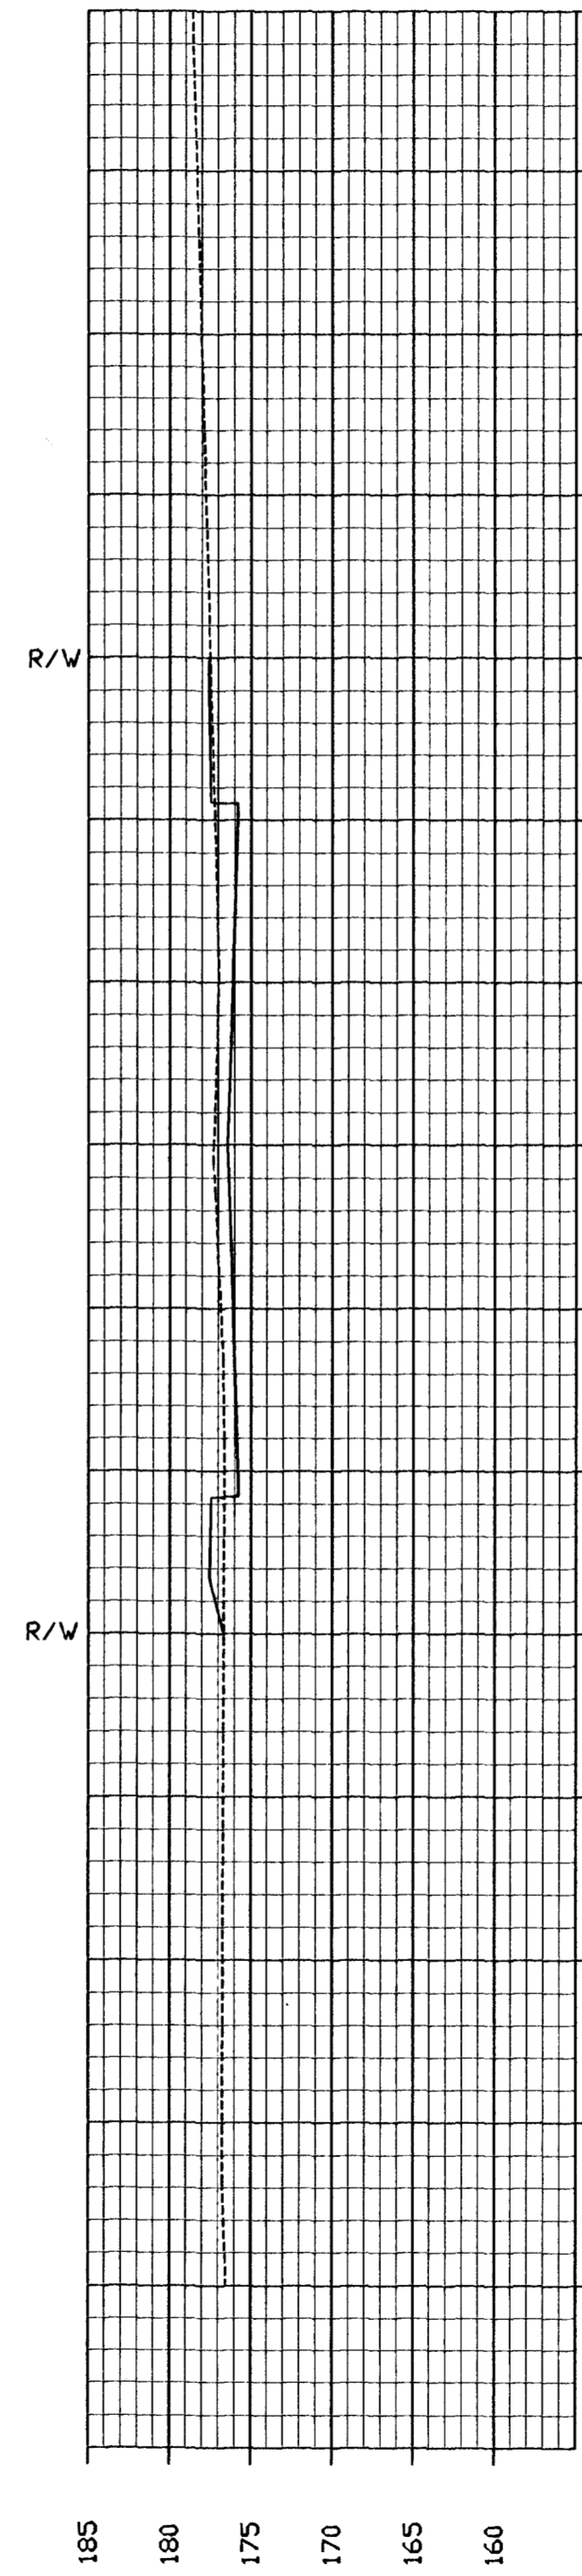

Cut = 38  
Fill = 7  
Station 31+50.00

50'  
EXV. = 72 CY  
Fill = 9 CY

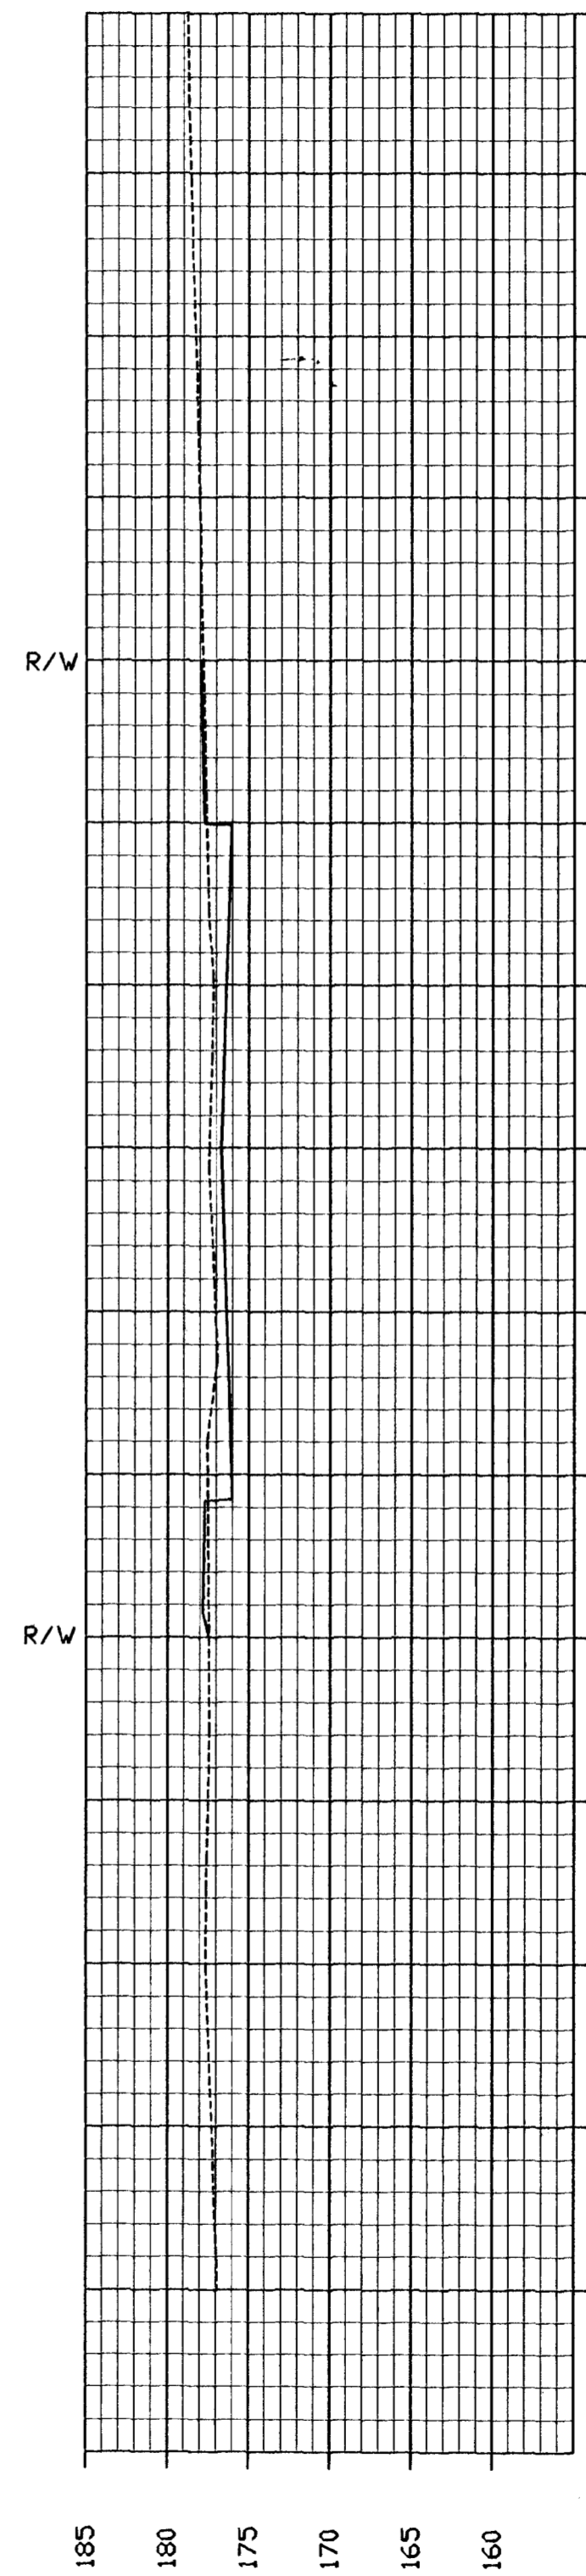

Cut = 40  
Fill = 3  
Station 31+00.00