
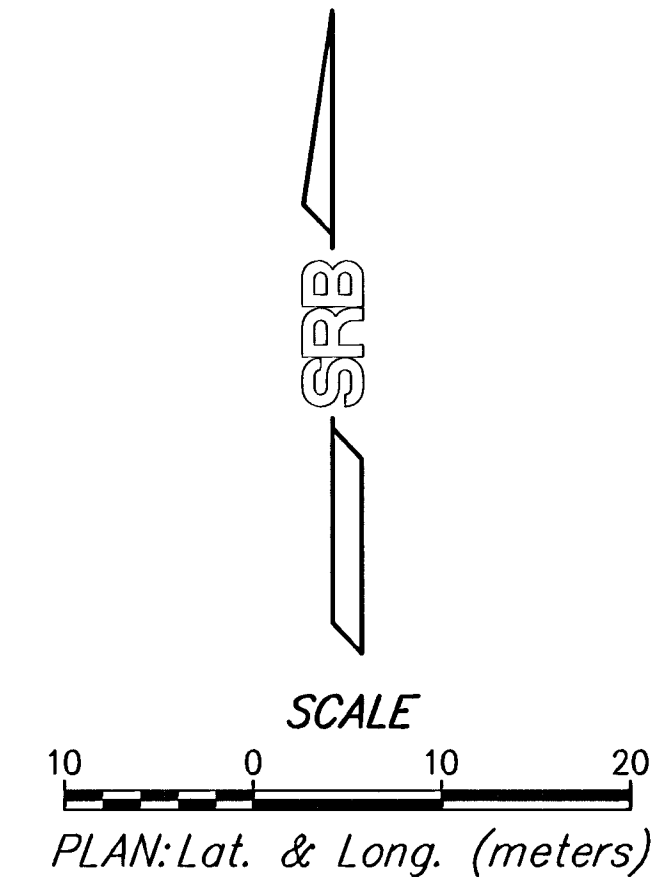


FHWA REGION NO.	STATE	PROJECT NUMBER	FISCAL YEAR	SHEET NUMBER	TOTAL SHEETS
7	KANSAS	87N-0195-01	2001	5	6

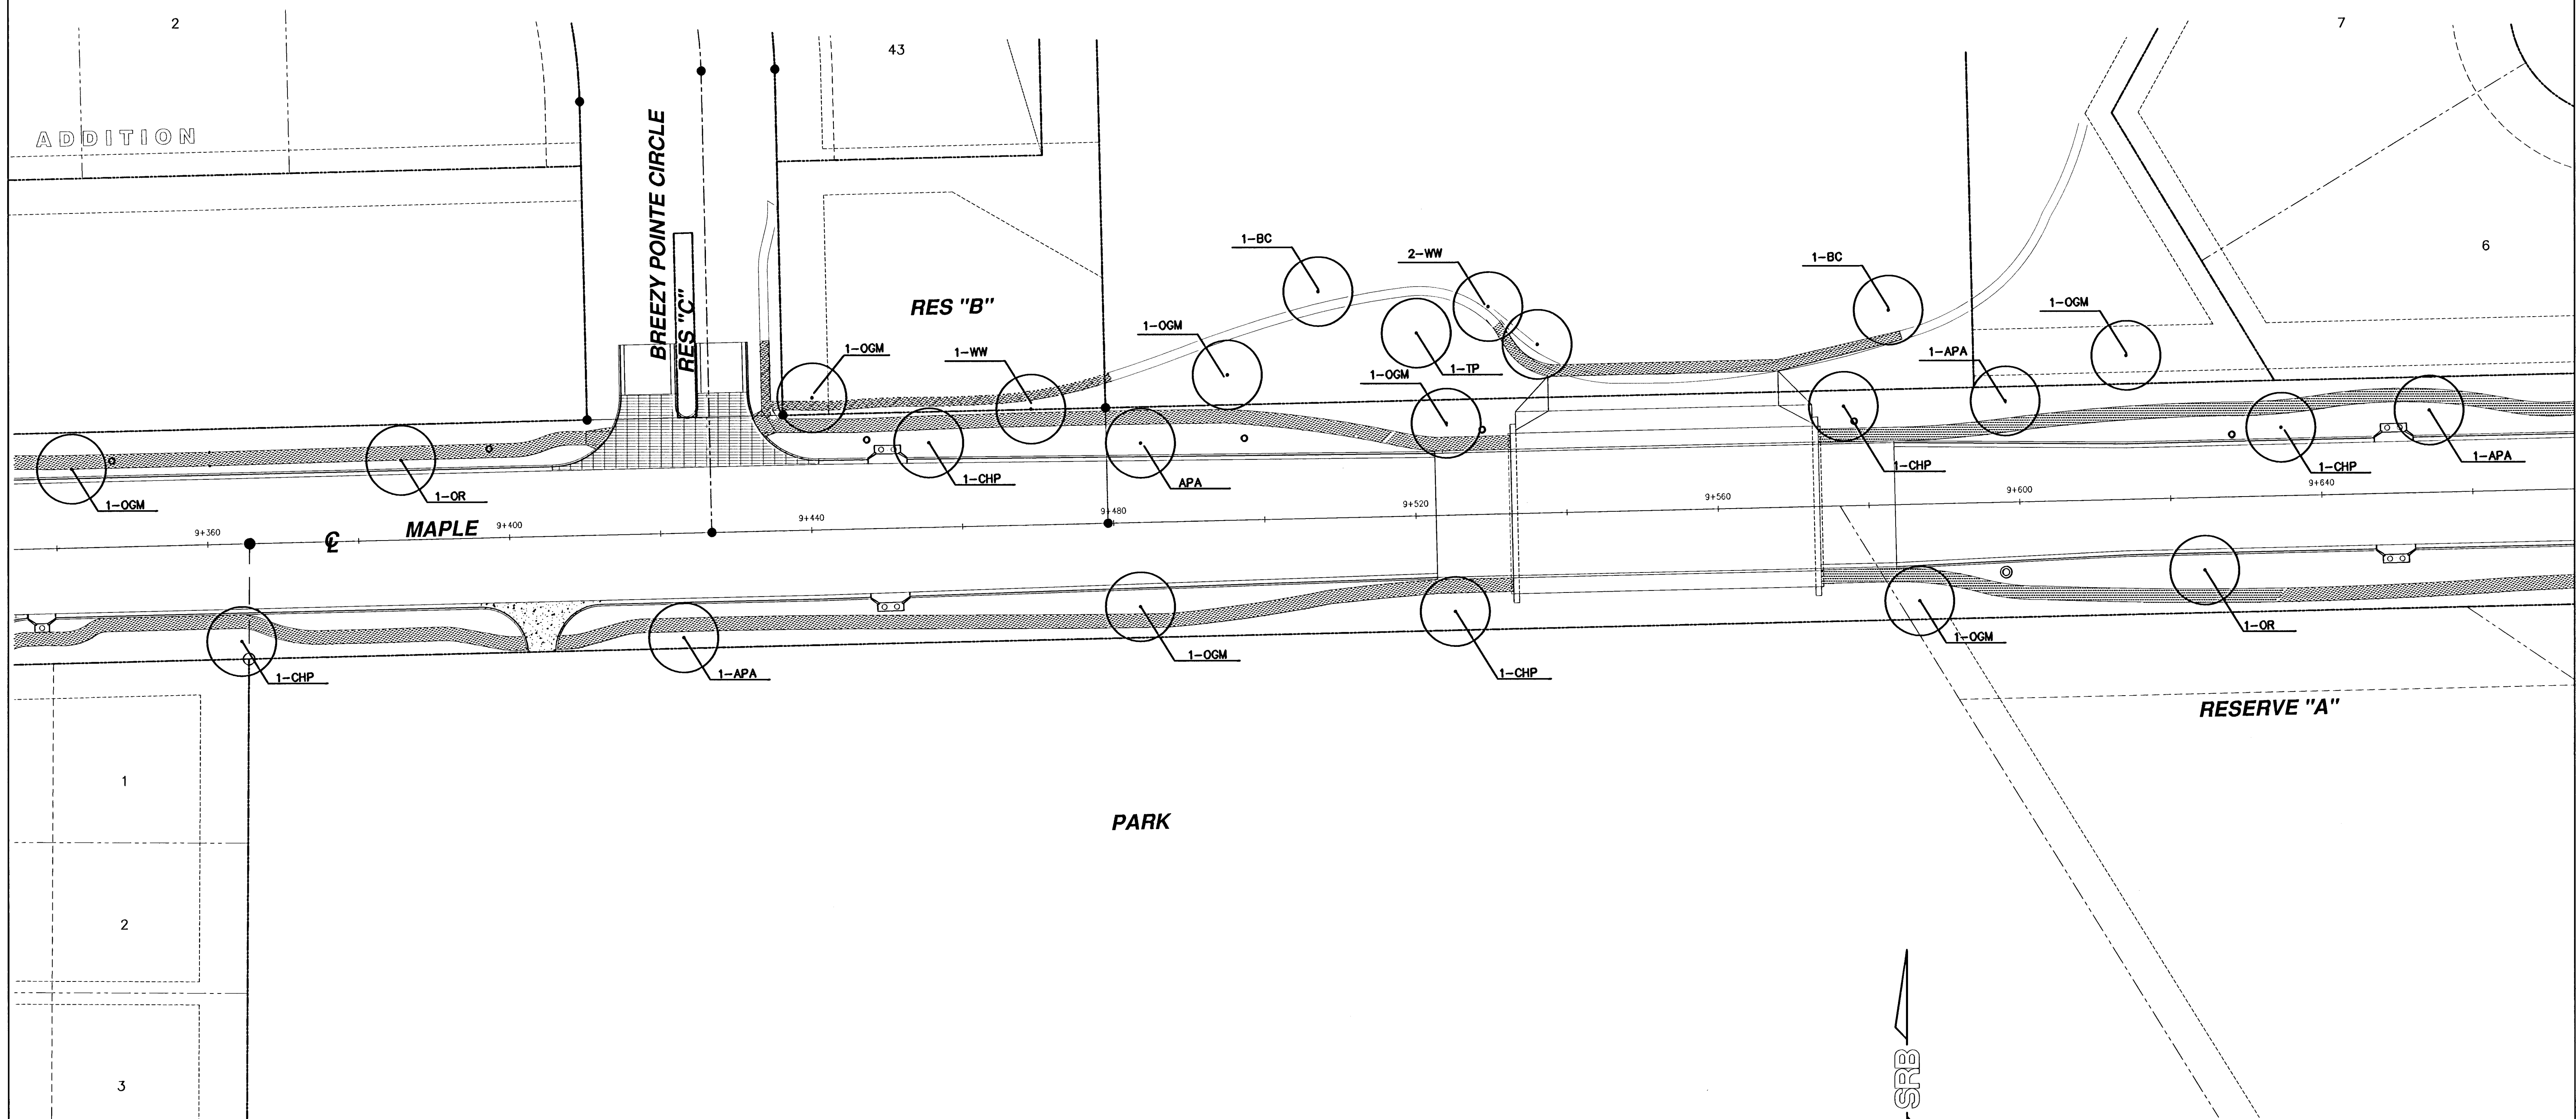

MAPLE ST. IMPROVEMENTS - 119TH ST. W. TO 135TH ST. W. LANDSCAPE PLAN					
SRB 924 NORTH MAIN WICHITA, KANSAS 67203 www.srb1.com		316-254-8008 FAX 254-4621 E-Mail: srb@srb1.com		REVISED 12-16-02	
SAVOY, RUGGLES & BOHM, P. A. ENGINEERING & SURVEYING					
PROJECT NUMBER 472-78-245-83282-000-000-001					
DRAWN Stoff	DESIGN R.J.	REVIEW	DATE 8-24-02	UTILITY	SRB JOB 1217T
LAC2.DWG					5 6