
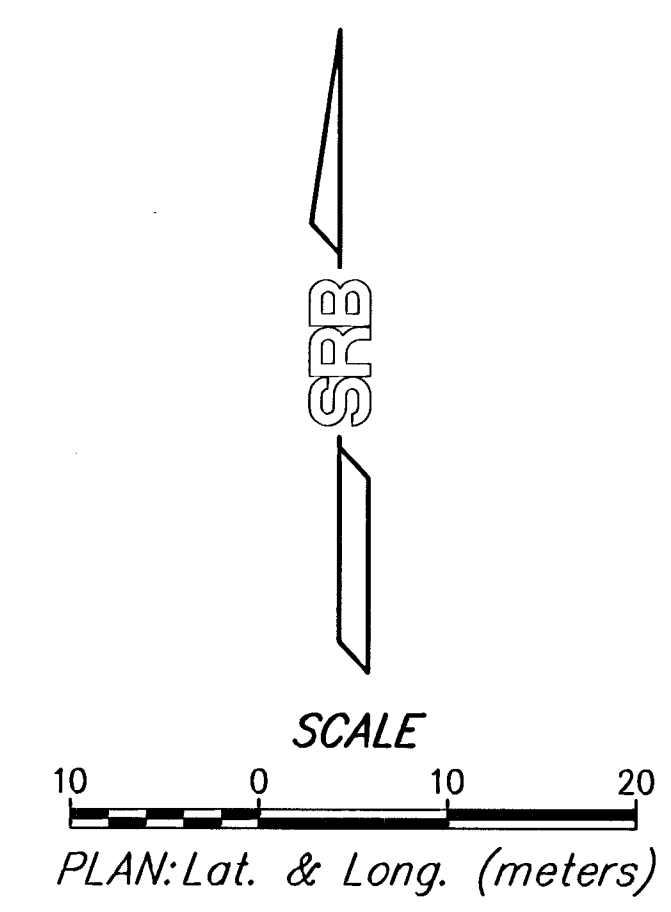


FHWA REGION NO.	STATE	PROJECT NUMBER	FISCAL YEAR	SHEET NUMBER	TOTAL SHEETS
7	KANSAS	87N-0195-01	2001	6	6

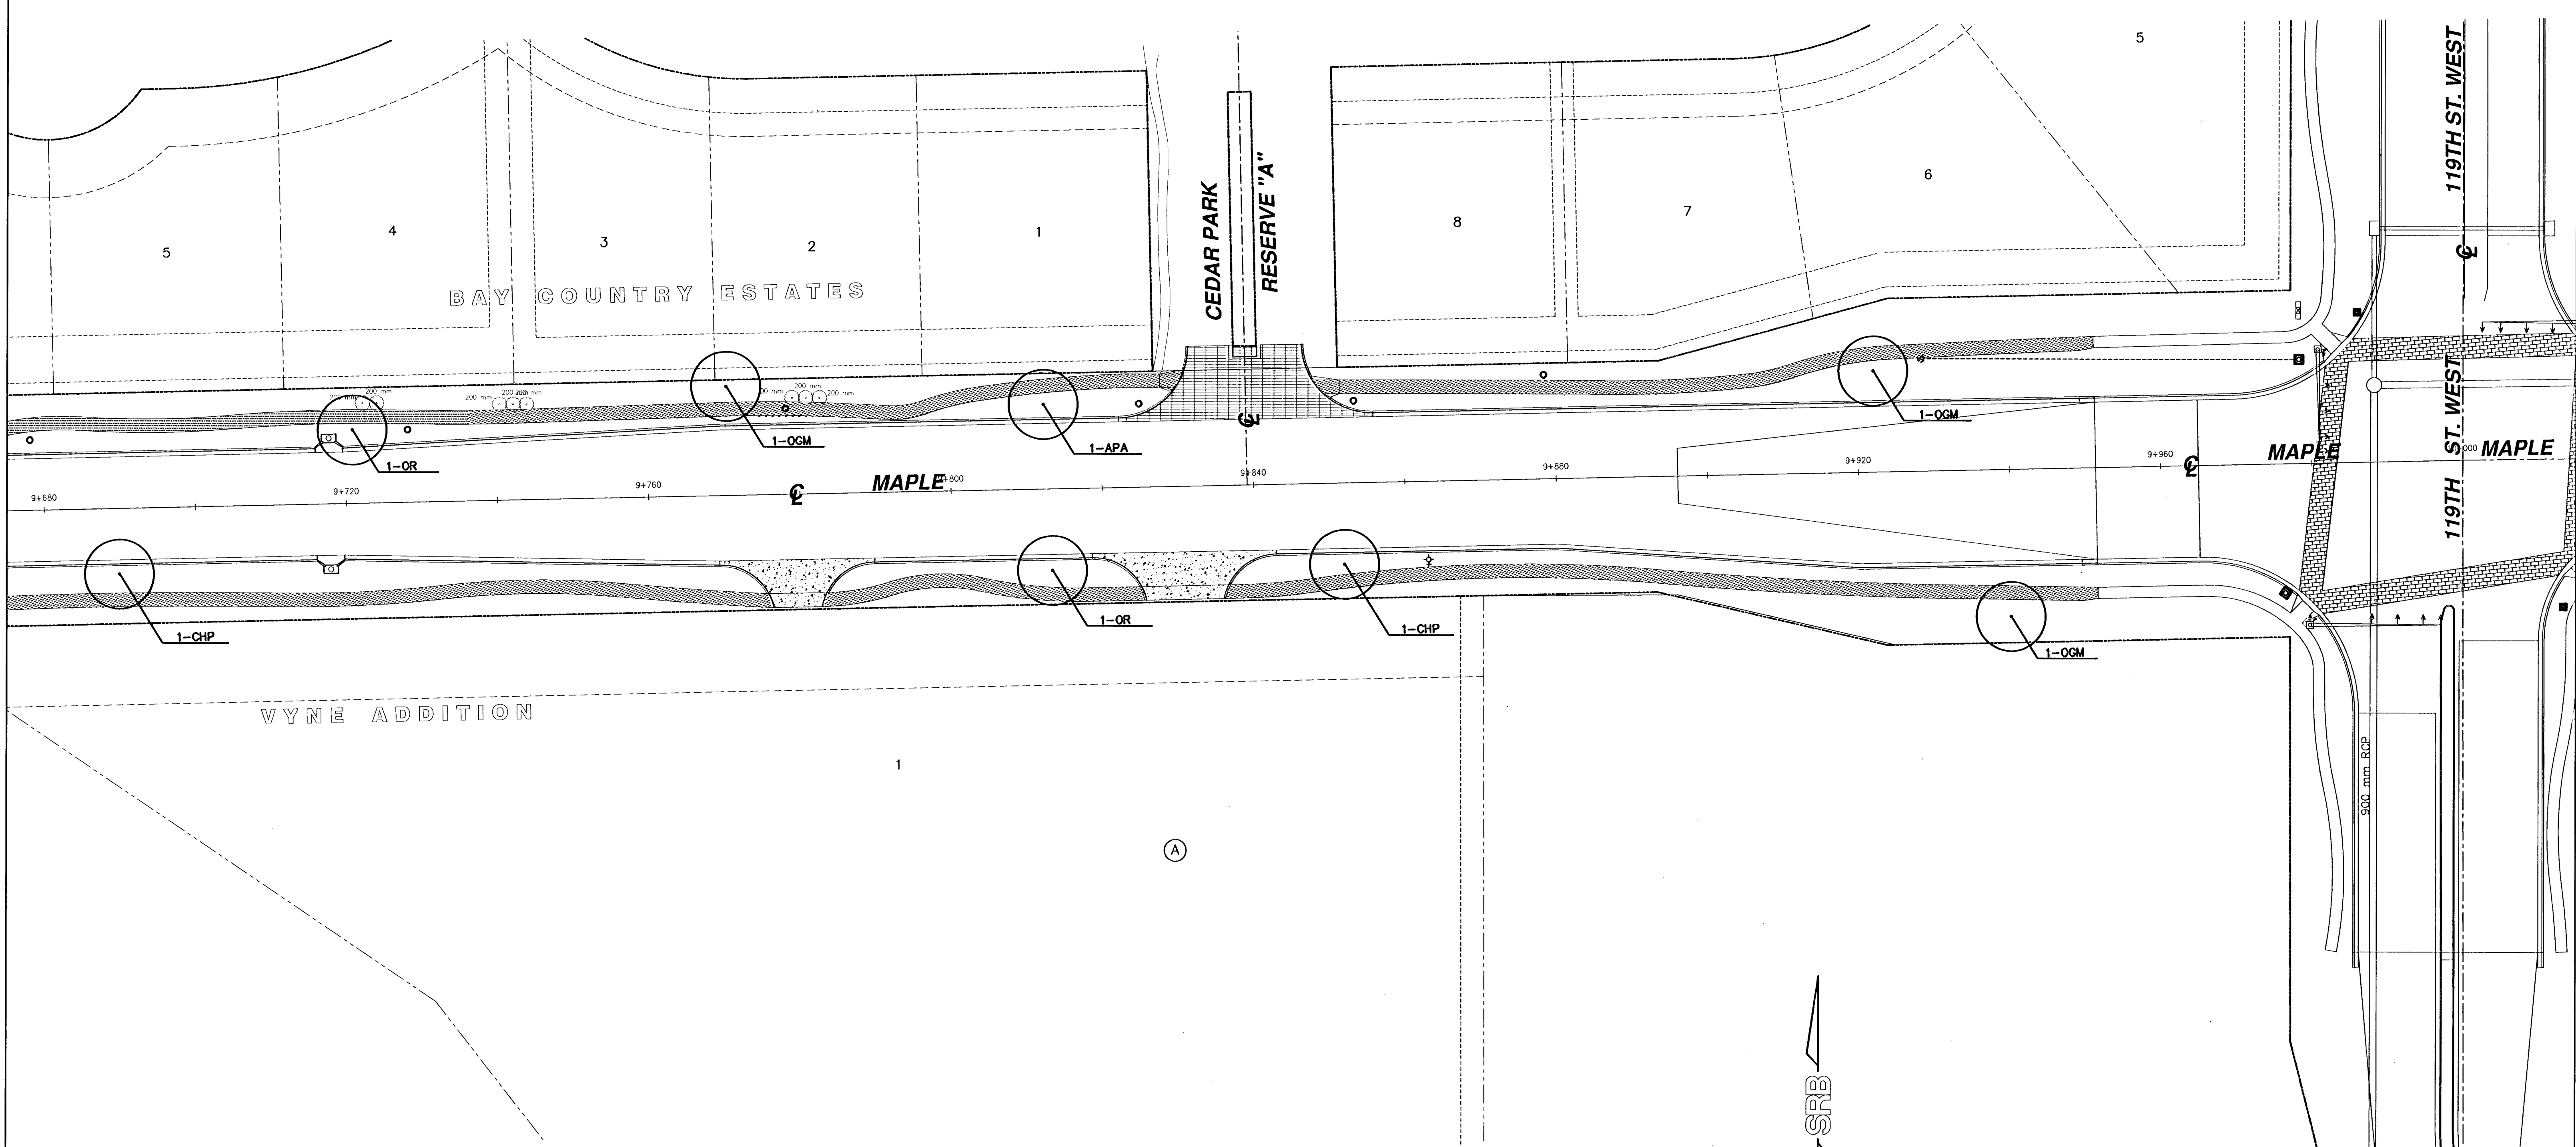

MAPLE ST. IMPROVEMENTS - 119TH ST. W. TO 135TH ST. W.
LANDSCAPE PLAN

	924 NORTH MAIN WICHITA, KANSAS 67203 www.srb.com	316-264-8000 FAX 264-4821 E-Mail: srb@srb.com	REVISION 6
	SAVOY, RUGGLES & BOHM, P.A. ENGINEERING & SURVEYING		6
PROJECT NUMBER 472-78-245-83262-000-000-001			6
DRAWN Staff	DESIGN R.J.	REVIEW DATE 8-24-02	SRB JOB 1217T

58-03-05-00