



**PHASE DIAGRAM**

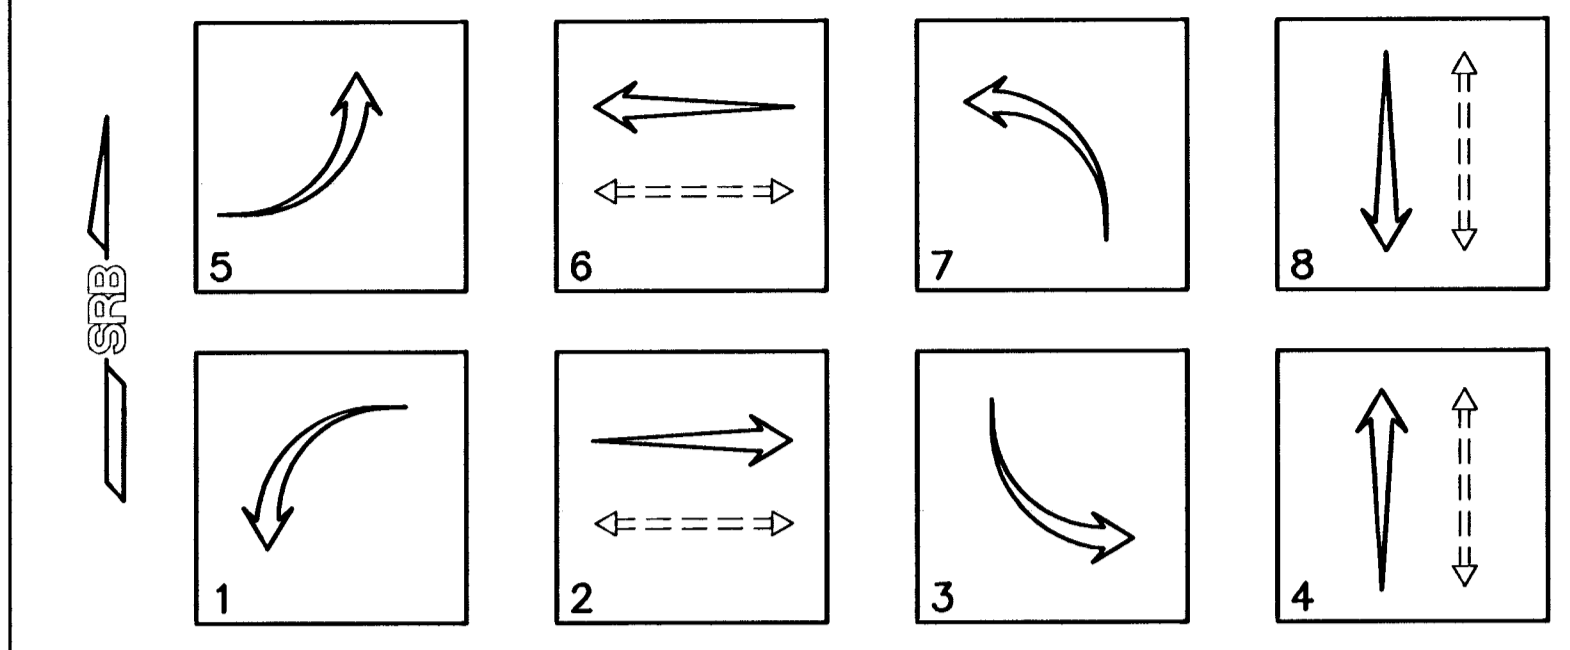

**LEGEND**

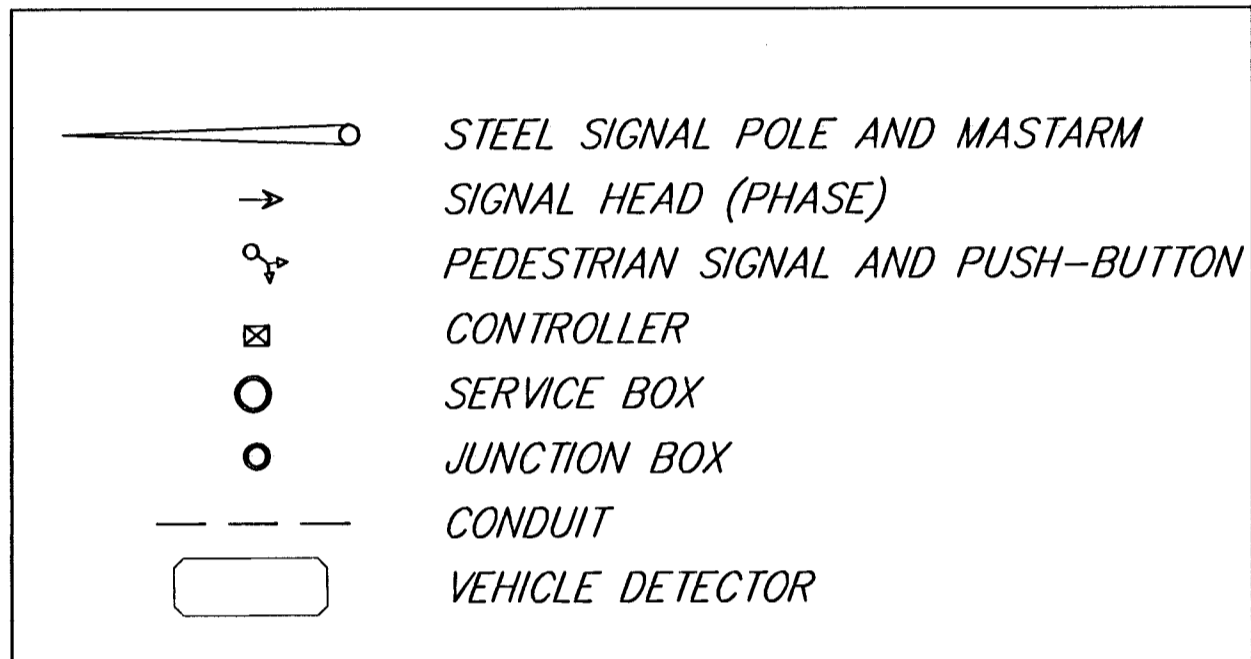


**VEHICLE DETECTOR SUMMARY**


LOOP NUMBER	SIZE (W x L)	NO. OF TURNS	PHASE CALLED
2A	6' x 20'	4	8
2B	6' x 20'	4	8
2C	6' x 20'	4	8
6A	6' x 20'	4	8
6B	6' x 20'	4	8
6C	6' x 20'	4	8
8A	6' x 20'	4	8
8B	6' x 30'	2-4-2	8

**SIGNAL FACE SUMMARY**

PHASE	TYPE	# REQ'D
2	A, L	3, 1
6	A, L	3, 1
8	A, L	2, 2

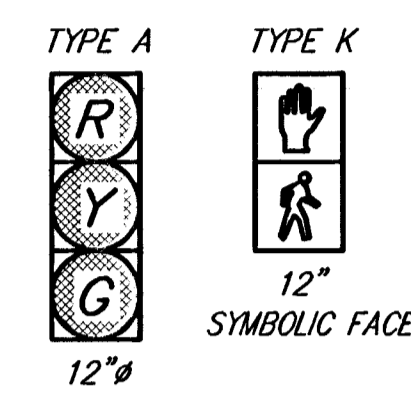

SCALE 1" = 20'

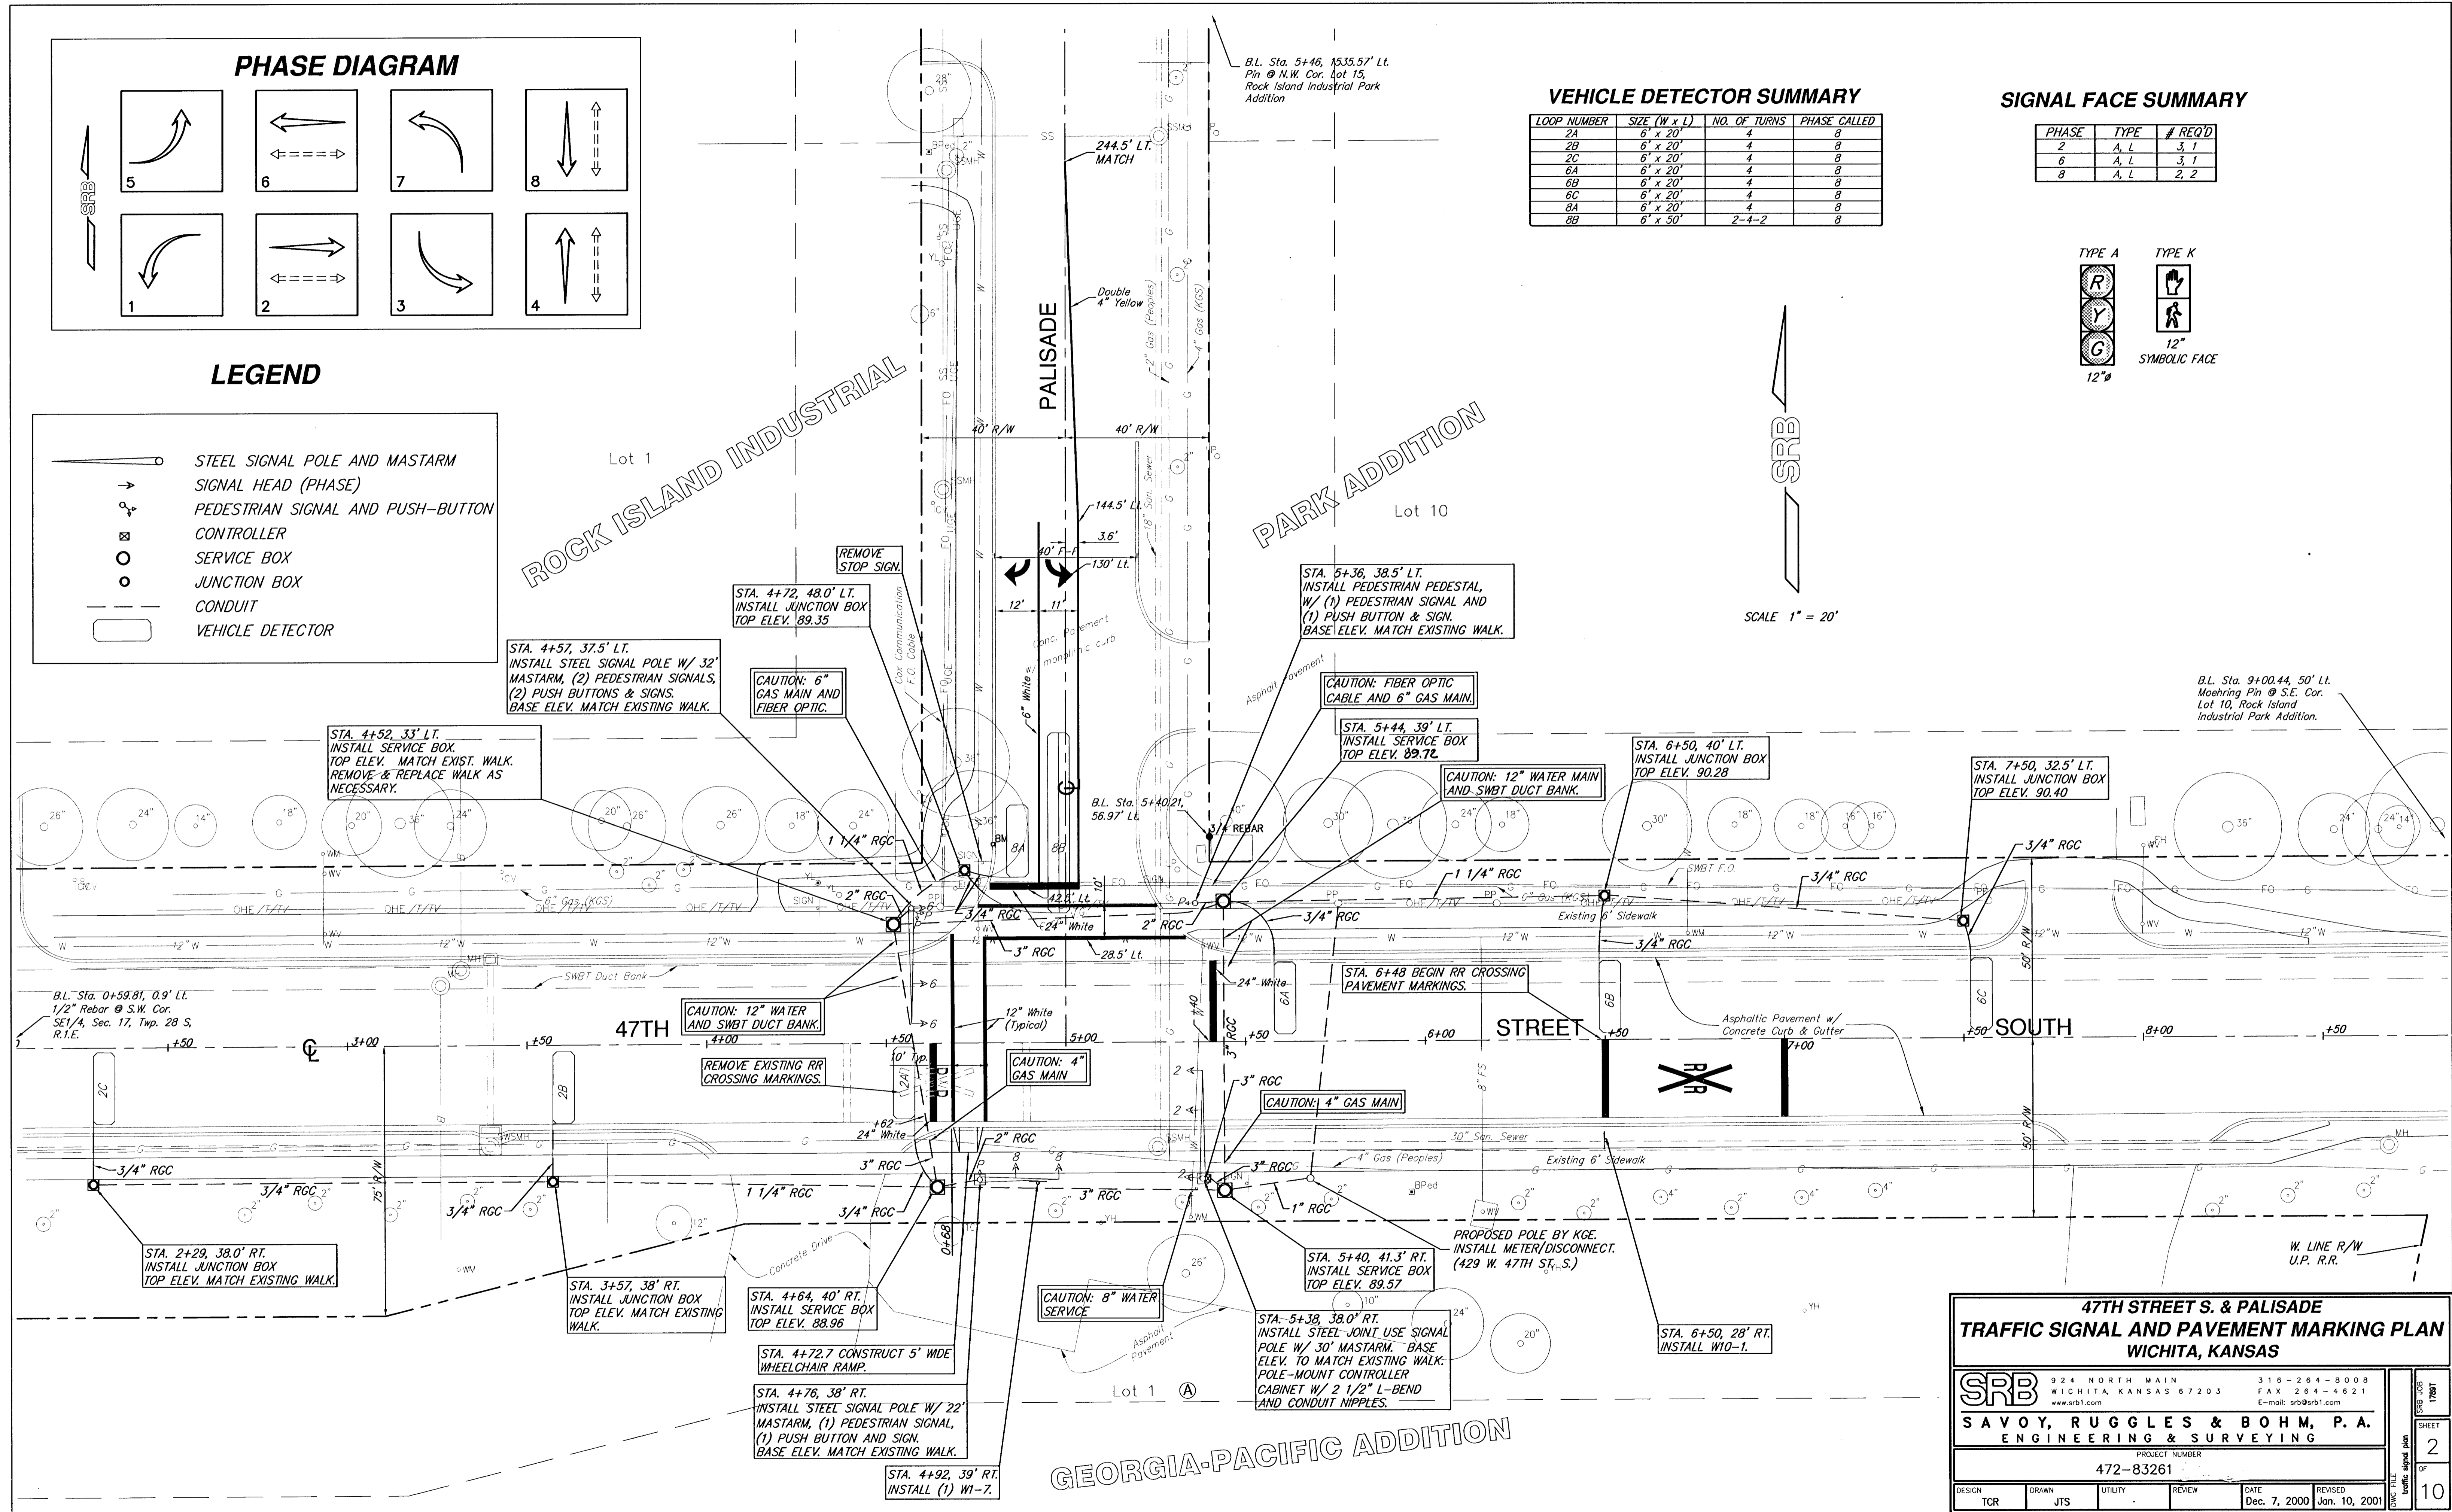

**47TH STREET S. & PALISADE  
TRAFFIC SIGNAL AND PAVEMENT MARKING PLAN  
WICHITA, KANSAS**

**SRB** 924 NORTH MAIN 316-264-8008  
WICHITA, KANSAS 67203 FAX 264-4621  
www.srb.com E-mail: srb@srb.com

**SAVOY, RUGGLES & BOHM, P.A.**  
ENGINEERING & SURVEYING

PROJECT NUMBER  
472-83261

DESIGN	DRAWN	UTILITY	REVIEW	DATE	REVISED
TCR	JTS			Dec. 7, 2000	Jan. 10, 2001

DATE: Dec. 7, 2000  
REVISED: Jan. 10, 2001