

For specific pavement marking details
and dimensions see plan sheets.

ALL TOTALS REFLECT ACTUAL QUANTITY OF PAVEMENT MARKING MATERIALS REQUIRED.

SUMMARY OF PAVEMENT MARKINGS

LOCATION	4" Solid WHITE Edge Line	6" Broken WHITE Lane Line	6" Dotted WHITE Extension Line	6" Solid WHITE LANE LINE	18" Solid WHITE Diagonal Line	12" Solid WHITE Type I Crosswalk Line	24" Solid WHITE Type II Crosswalk Line	24" Solid WHITE Stop Line	8" Solid WHITE Gore Line	4" Solid YELLOW Edge Line	4" Solid YELLOW Double Line	12" Solid YELLOW Diagonal Line	4" Broken YELLOW Line	4" Solid YELLOW No Passing Line	4" Solid YELLOW Line
0+62, Rt.								22 L.F.							
0+68.5						52 L.F.									
0+77.5						51 L.F.									
0+75.64 to 1+25.45, 37.5' Lt.						50 L.F.									
0+77.47 to 1+33.48, 28.5' Lt.						56 L.F.									
0+79 to 1+03.74, 42.5' Lt.								25 L.F.							
0+91, Rt.								22 L.F.							
1+41, Rt.								22 L.F.							
PALISADE LEFT				100 L.F.							200 L.F.				
1+50, Lt.								22.5 L.F.							
TOTALS				100 L.F.		209 L.F.		113.5 L.F.			200 L.F.				

RECAPITULATION OF QUANTITIES


ITEMS	TOTAL	UNITS
PAVEMENT MARKING (COLD PLASTIC)(WHITE)(4")		LIN. FT.
PAVEMENT MARKING (COLD PLASTIC)(WHITE)(6")	100	LIN. FT.
PAVEMENT MARKING (COLD PLASTIC)(WHITE)(8")		LIN. FT.
PAVEMENT MARKING (COLD PLASTIC)(WHITE)(12")	209	LIN. FT.
PAVEMENT MARKING (COLD PLASTIC)(WHITE)(18")		LIN. FT.
PAVEMENT MARKING (COLD PLASTIC)(WHITE)(24")	113.5	LIN. FT.
PAVEMENT MARKING (COLD PLASTIC)(YELLOW)(4")	400	LIN. FT.
PAVEMENT MARKING (COLD PLASTIC)(YELLOW)(12")		LIN. FT.
PAVEMENT MARKING SYMBOL (COLD PLASTIC)(WHITE)		EACH
PAVEMENT MARKING SYMBOL (COLD PLASTIC)(WHITE)		EACH
PAVEMENT MARKING SYMBOL (COLD PLASTIC)(WHITE)		EACH
PAVEMENT MARKING SYMBOL (COLD PLASTIC)(WHITE)		EACH
PAVEMENT MARKING (PATTERNED COLD PLASTIC)(WHITE)(4")		LIN. FT.
PAVEMENT MARKING (PATTERNED COLD PLASTIC)(WHITE)(6")		LIN. FT.
PAVEMENT MARKING (PATTERNED COLD PLASTIC)(WHITE)(8")		LIN. FT.
PAVEMENT MARKING (PATTERNED COLD PLASTIC)(WHITE)(12")		LIN. FT.
PAVEMENT MARKING (PATTERNED COLD PLASTIC)(WHITE)(18")		LIN. FT.
PAVEMENT MARKING (PATTERNED COLD PLASTIC)(WHITE)(24")		LIN. FT.
PAVEMENT MARKING (PATTERNED COLD PLASTIC)(YELLOW)(4")		LIN. FT.
PAVEMENT MARKING (PATTERNED COLD PLASTIC)(YELLOW)(18")		LIN. FT.
PAVEMENT MARKING SYMBOL (PATTERNED COLD PLASTIC)(WHITE)		EACH
PAVEMENT MARKING SYMBOL (PATTERNED COLD PLASTIC)(WHITE)		EACH
PAVEMENT MARKING SYMBOL (PATTERNED COLD PLASTIC)(WHITE)		EACH
PAVEMENT MARKING SYMBOL (PATTERNED COLD PLASTIC)(WHITE)		EACH
PAVEMENT MARKING (THERMOPLASTIC)(WHITE)(4")		LIN. FT.
PAVEMENT MARKING (THERMOPLASTIC)(WHITE)(6")		LIN. FT.
PAVEMENT MARKING (THERMOPLASTIC)(WHITE)(8")		LIN. FT.
PAVEMENT MARKING (THERMOPLASTIC)(WHITE)(12")		LIN. FT.
PAVEMENT MARKING (THERMOPLASTIC)(WHITE)(18")		LIN. FT.
PAVEMENT MARKING (THERMOPLASTIC)(WHITE)(24")		LIN. FT.
PAVEMENT MARKING (THERMOPLASTIC)(YELLOW)(4")		LIN. FT.
PAVEMENT MARKING (THERMOPLASTIC)(YELLOW)(18")		LIN. FT.
PAVEMENT MARKING SYMBOL (THERMOPLASTIC)(WHITE)		EACH
PAVEMENT MARKING SYMBOL (THERMOPLASTIC)(WHITE)		EACH
PAVEMENT MARKING SYMBOL (THERMOPLASTIC)(WHITE)		EACH
PAVEMENT MARKING SYMBOL (THERMOPLASTIC)(WHITE)		EACH
PAVEMENT MARKING (FOIL BACKED)(WHITE)(4")		LIN. FT.
PAVEMENT MARKING (FOIL BACKED)(WHITE)(8")		LIN. FT.
PAVEMENT MARKING (FOIL BACKED)(WHITE)(18")		LIN. FT.
PAVEMENT MARKING (FOIL BACKED)(YELLOW)(4")		LIN. FT.
PAVEMENT MARKING (FOIL BACKED)(YELLOW)(18")		LIN. FT.

SUMMARY OF WORD & SYMBOL MARKINGS

LOCATION	↑	↗	↘	↖	↙	⊗	STOP	ONLY	TRUCK	SCHOOL
0+86.57, 130' Lt.			1							
0+98.07, 130' Lt.				1						
TOTALS			1	1						

NOTE:

WORDS & SYMBOLS SHALL CONFORM TO THE LATEST EDITION OF "STANDARD ALPHABETS FOR HIGHWAY SIGNS AND PAVEMENT MARKINGS" PRINTED BY THE U.S. DEPARTMENT OF TRANSPORTATION, FEDERAL HIGHWAY ADMINISTRATION.

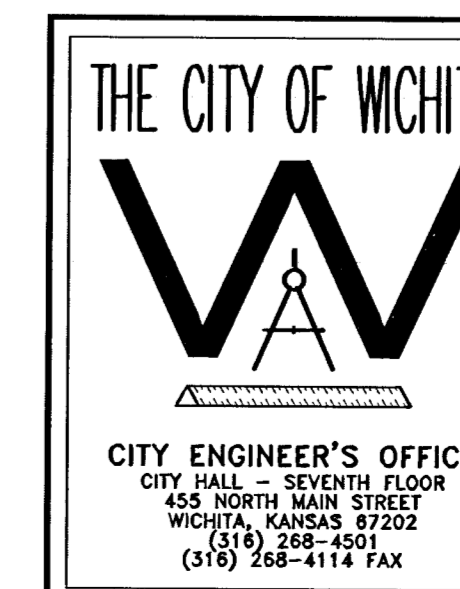

SUMMARY AND RECAPITULATION OF PAVEMENT MARKING QUANTITIES

M. E. LINDEBAK P.E. - CITY ENGINEER

PROJECT NUMBER 472-83261

OCA #

DATE NOV 93

SHEET 10 OF 10