


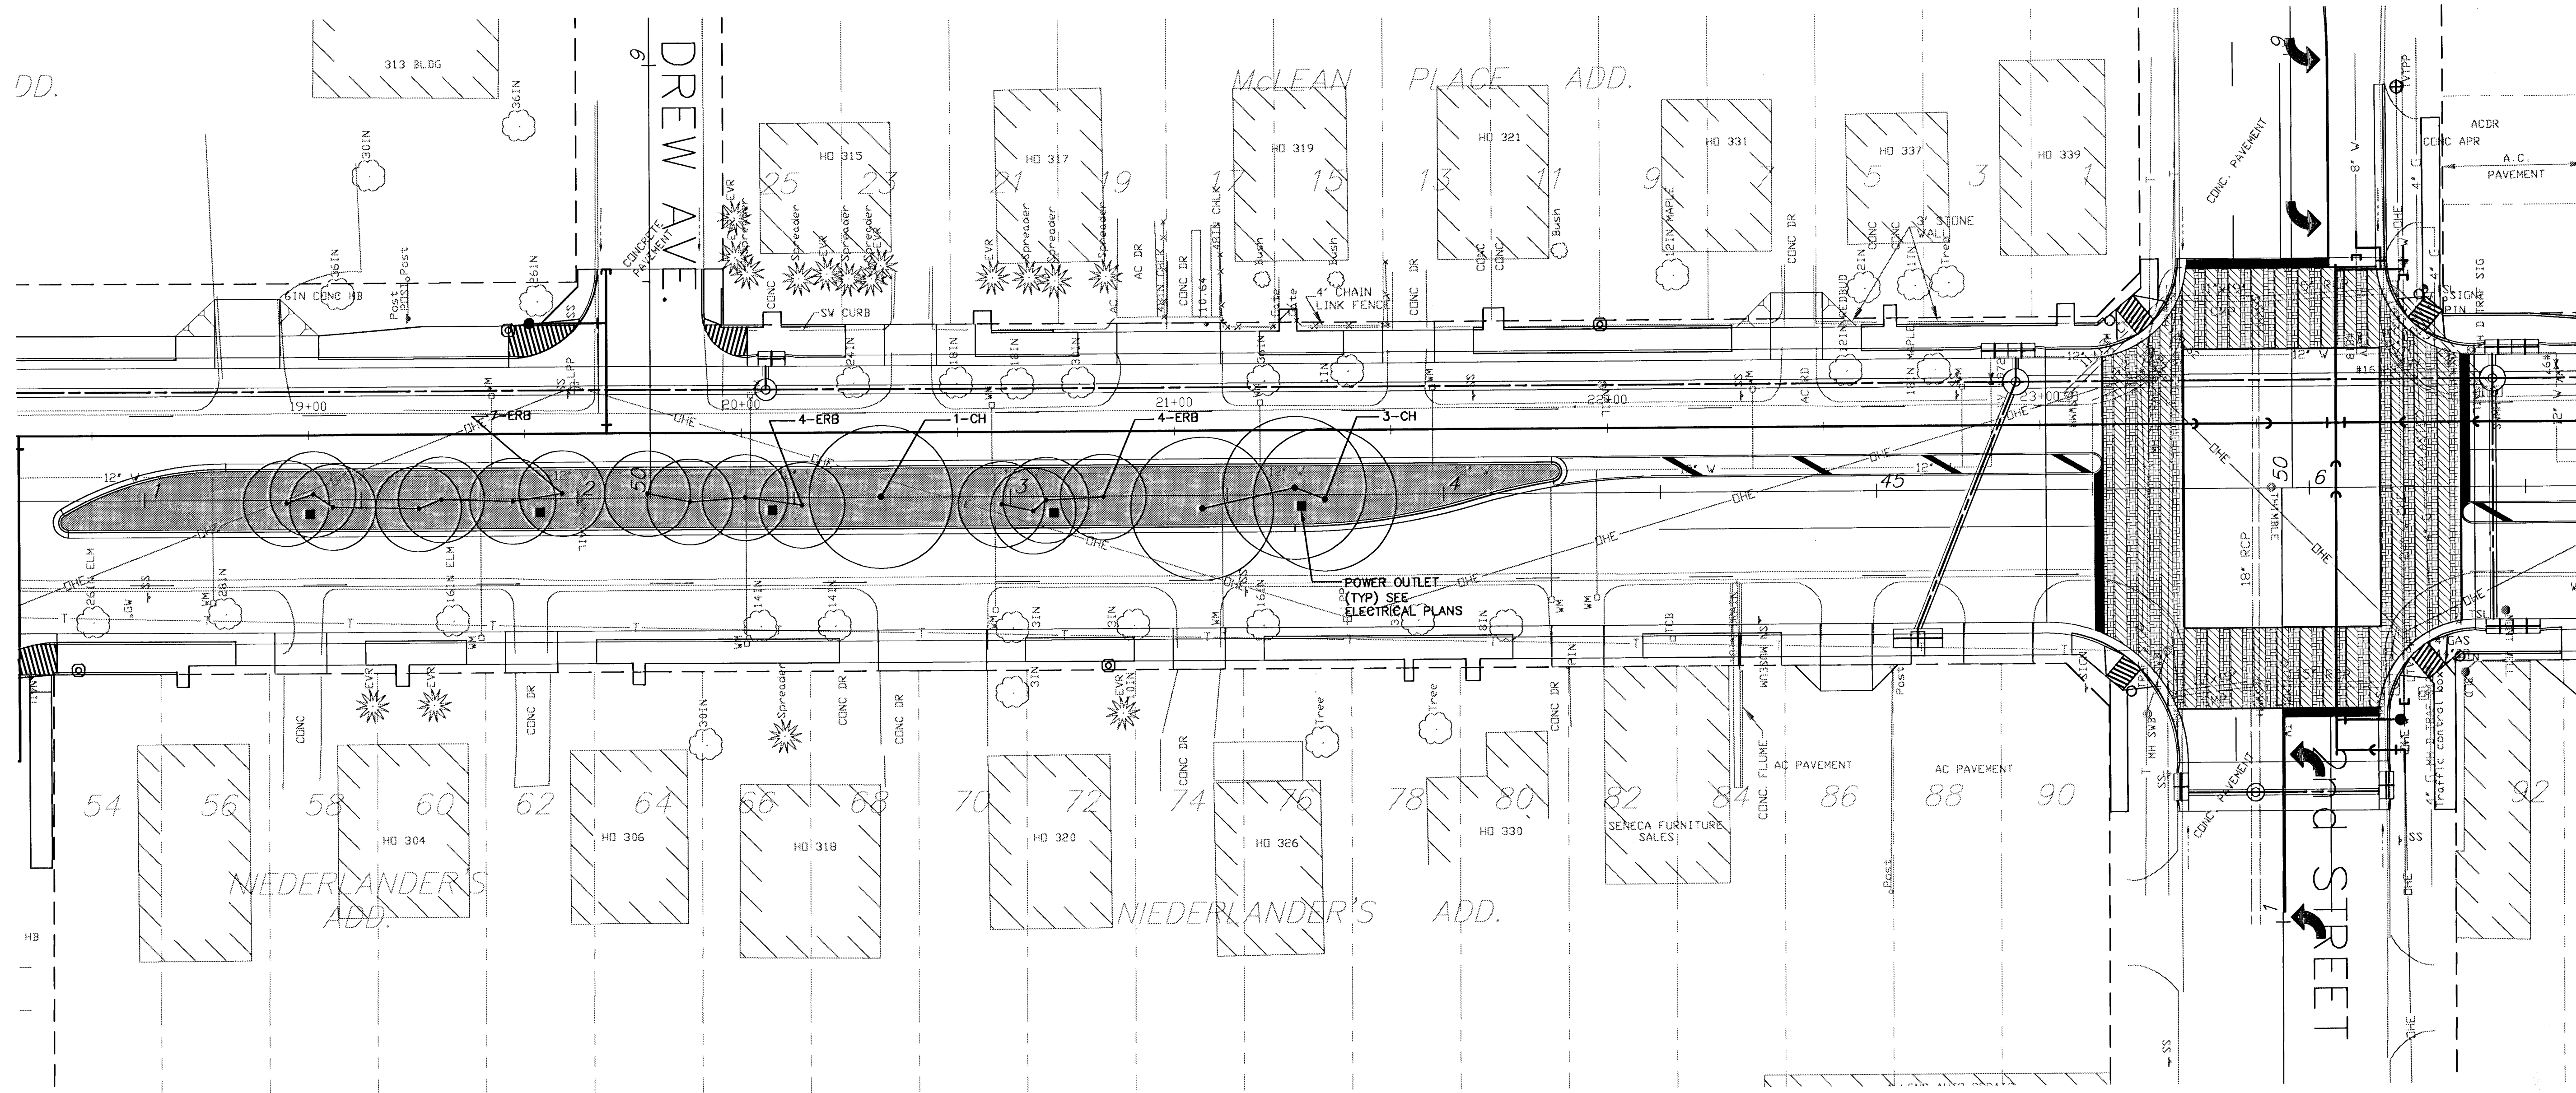


A LANDSCAPE PLAN NO. 5

0' 10' 20' 40' 1"=20.0'


N

LEGEND

AREAS TO BE SODDED WITH A TURF-TYPE FESCUE BLEND

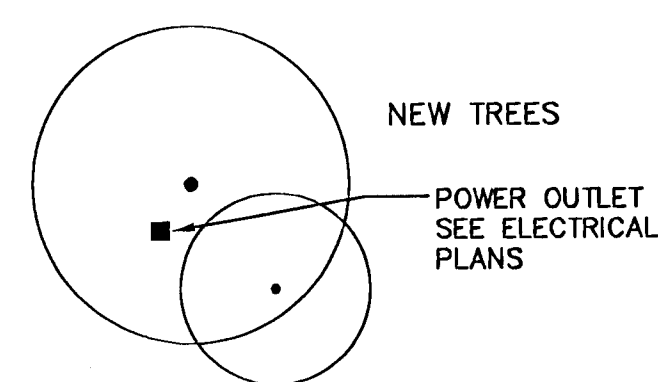

KEYMAP

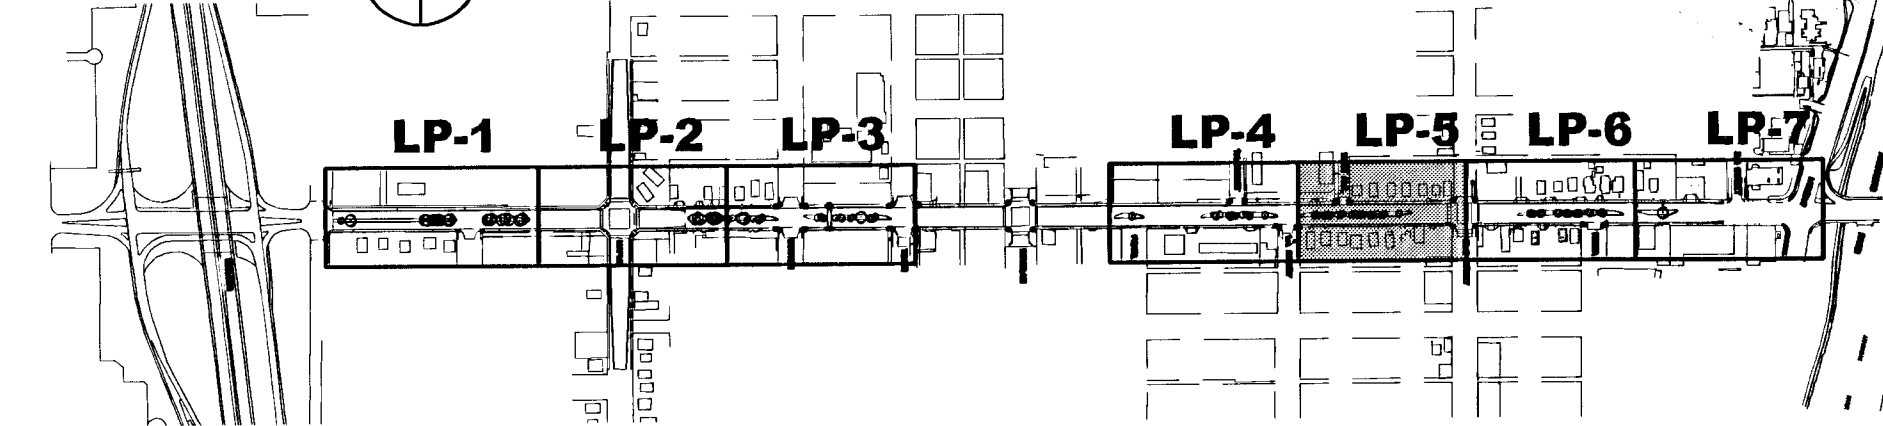

GENERAL NOTES:

1. SEE SHEET LP101 FOR DECIDUOUS TREE PLANTING DETAIL AND PLANT LIST.
2. REFERENCE THE CITY OF WICHITA STANDARD SPECIFICATIONS FOR LANDSCAPE AND IRRIGATION REQUIREMENTS.
3. REMOVE EXISTING SOIL IN MEDIANS TO A DEPTH OF 18" AND REPLACE WITH TOPSOIL. TOPSOIL SHALL BE APPROVED BY OWNER'S REPRESENTATIVE.



ENGINEERING CONSULTANTS
411 N. WEBB ROAD
WICHITA, KS. 67208
316-684-9600

SENECA STREET
PROJECT NAME

LANDSCAPE PLAN NO. 5
SHEET TITLE

TDM
DESIGN BY:
02/03/03
DATE

LES
DRAWN BY:
LP105
DRAWING NAME

TDM
CHECKED BY:
LP6 7
SHEET / OF

