

**BENCHMARKS:**  
 BM #1 "□" Cut on Top of Curb,  
 North Side Siefkes, NW of Center  
 Line of Siefkes Ct., Shadybrook  
 Meadow Addition.  
 Elev. = 135.19 City Datum


BM #2 "□" Cut on SW corner of  
 concrete base of SWB box 156'  
 north and 41.5' west of E 1/4  
 Sec. 23, T-27-S, R-2-E.  
 Elev. = 143.39 City Datum

BM #3 "□" Cut on concrete base  
 of R/W fence brace post 510' NE  
 of SW corner of Shoal Creek  
 Addition. (South side of Turnpike).  
 Elev. = 154.13 City Datum


Sta. 0+00, Line 1  
 Begin Construction of  
 15" R.C.P. w/ End Section.

Install 16 S.Y. of  
 Light Stone Rip-Rap  
 as Indicated.

RESERVE "E"

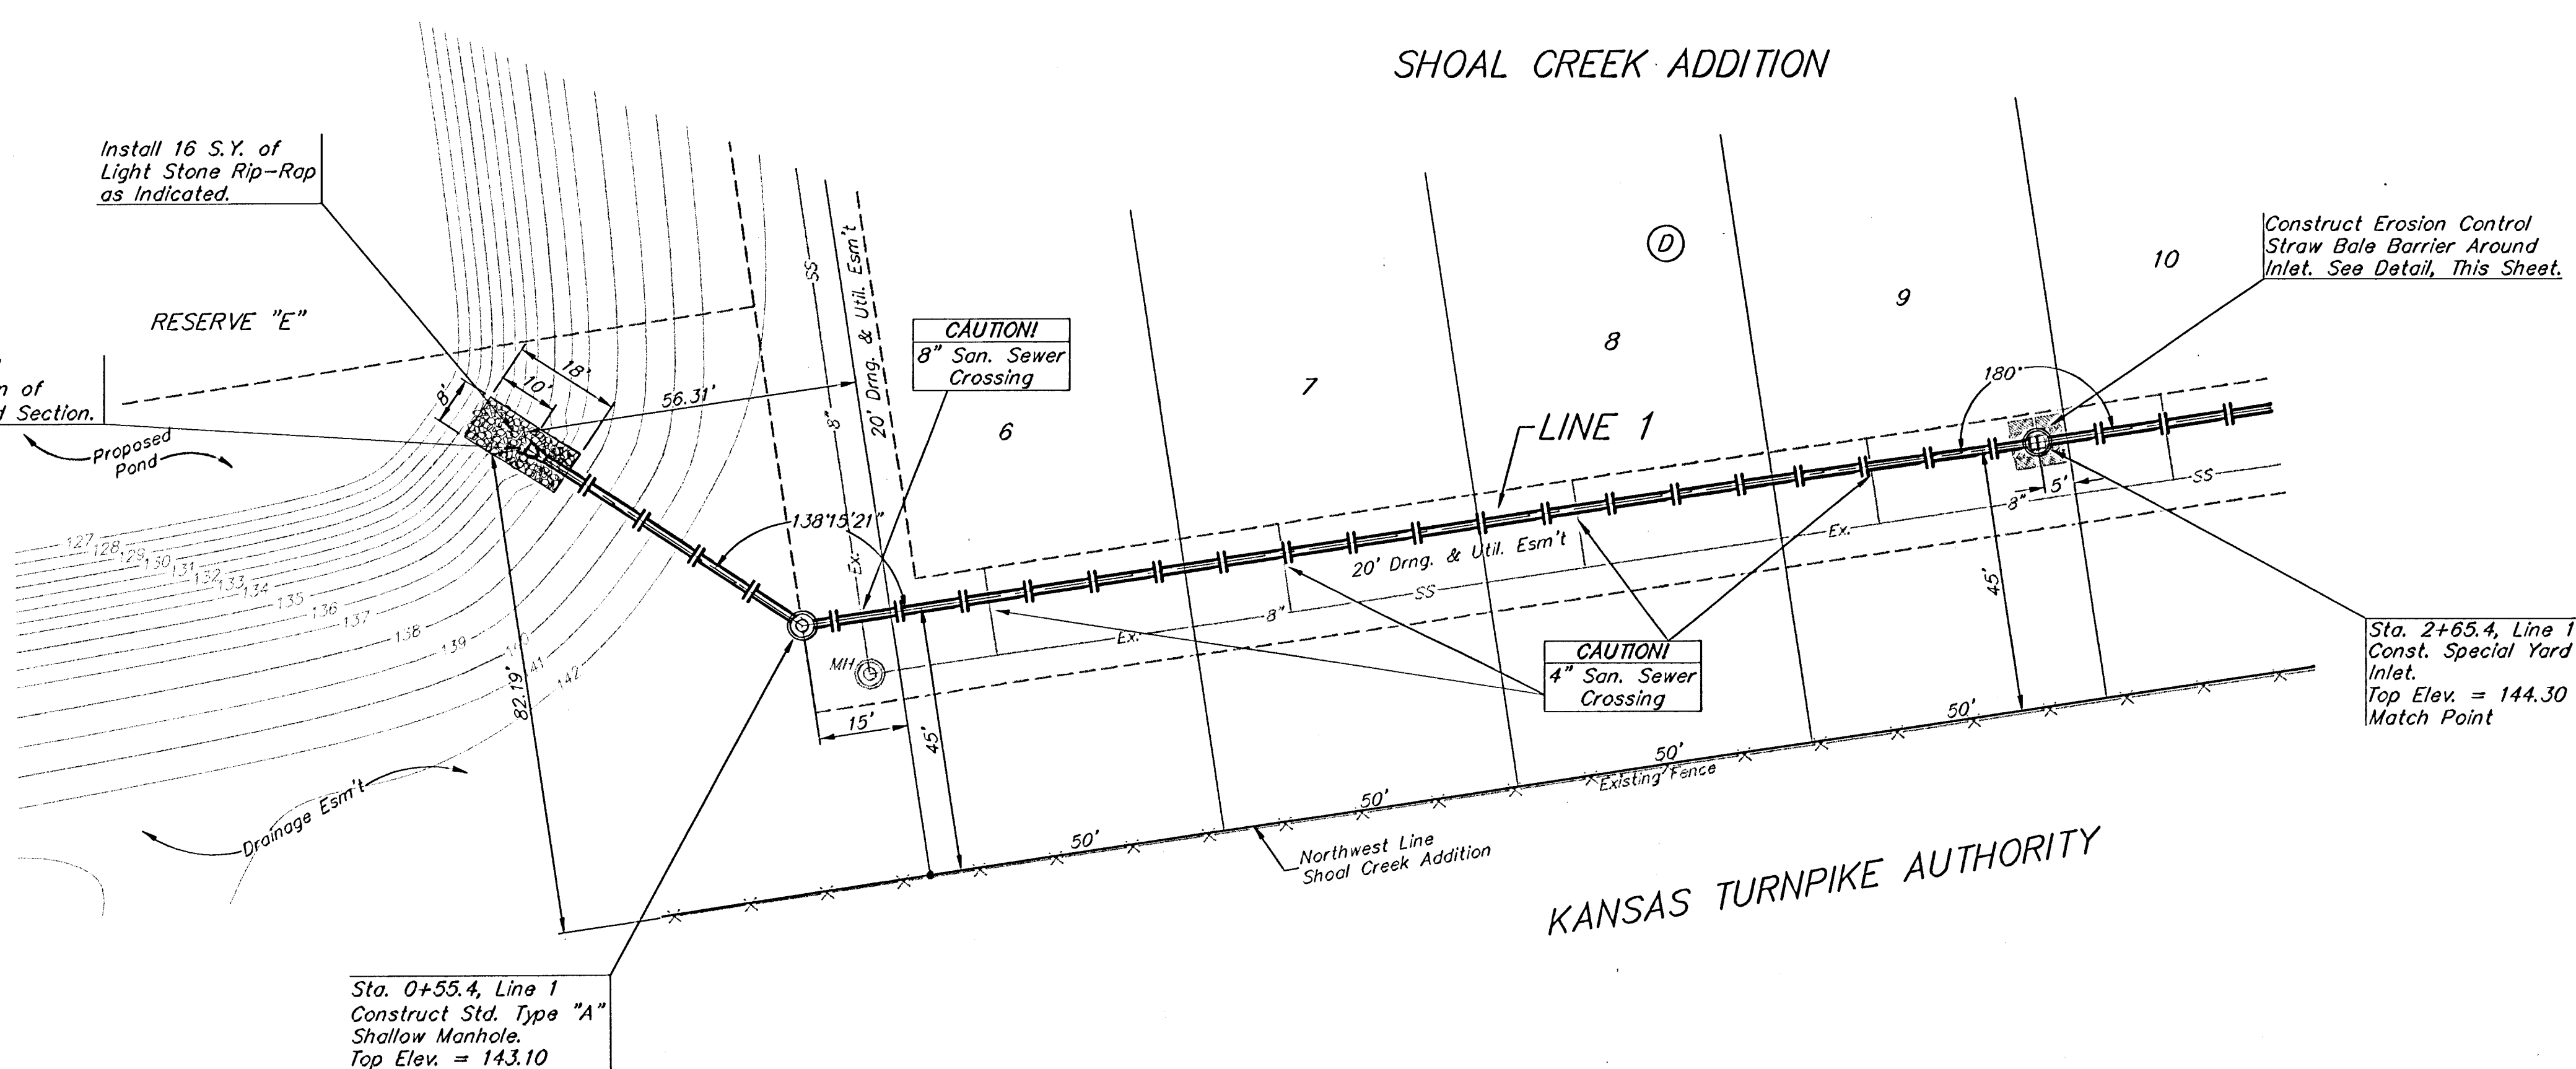


SCALE:  
 1" = 20' HORIZONTAL  
 1" = 5' VERTICAL  
 • = IRON

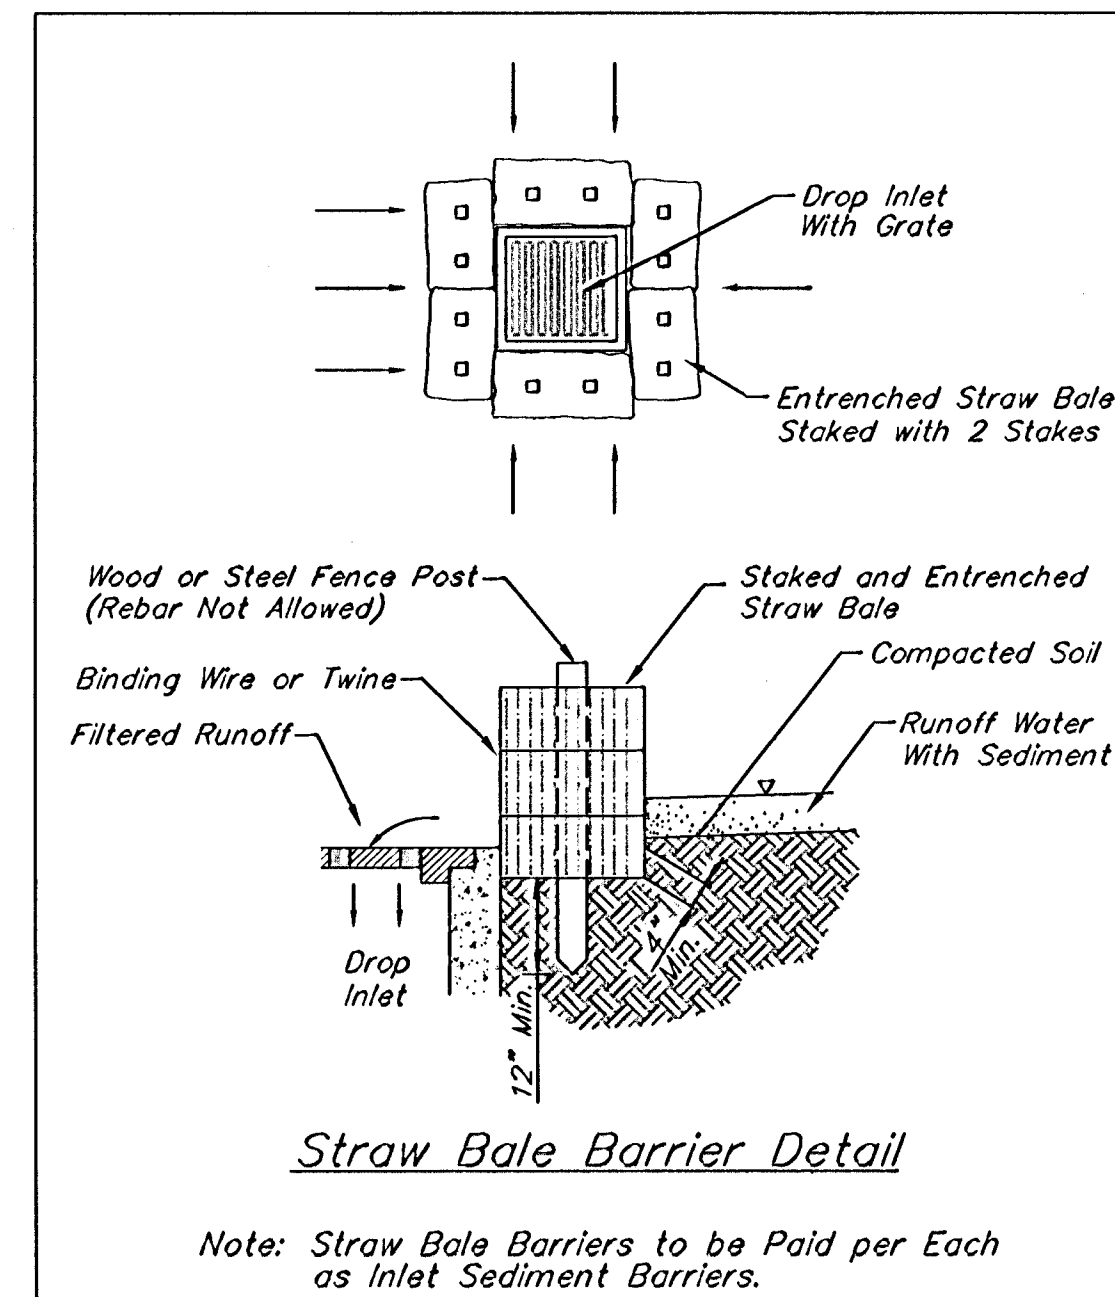

Sta. 0+55.4, Line 1  
 Construct Std. Type "A"  
 Shallow Manhole.  
 Top Elev. = 143.10

Sta. 2+65.4, Line 1  
 Const. Special Yard  
 Inlet.  
 Top Elev. = 144.30  
 Match Point

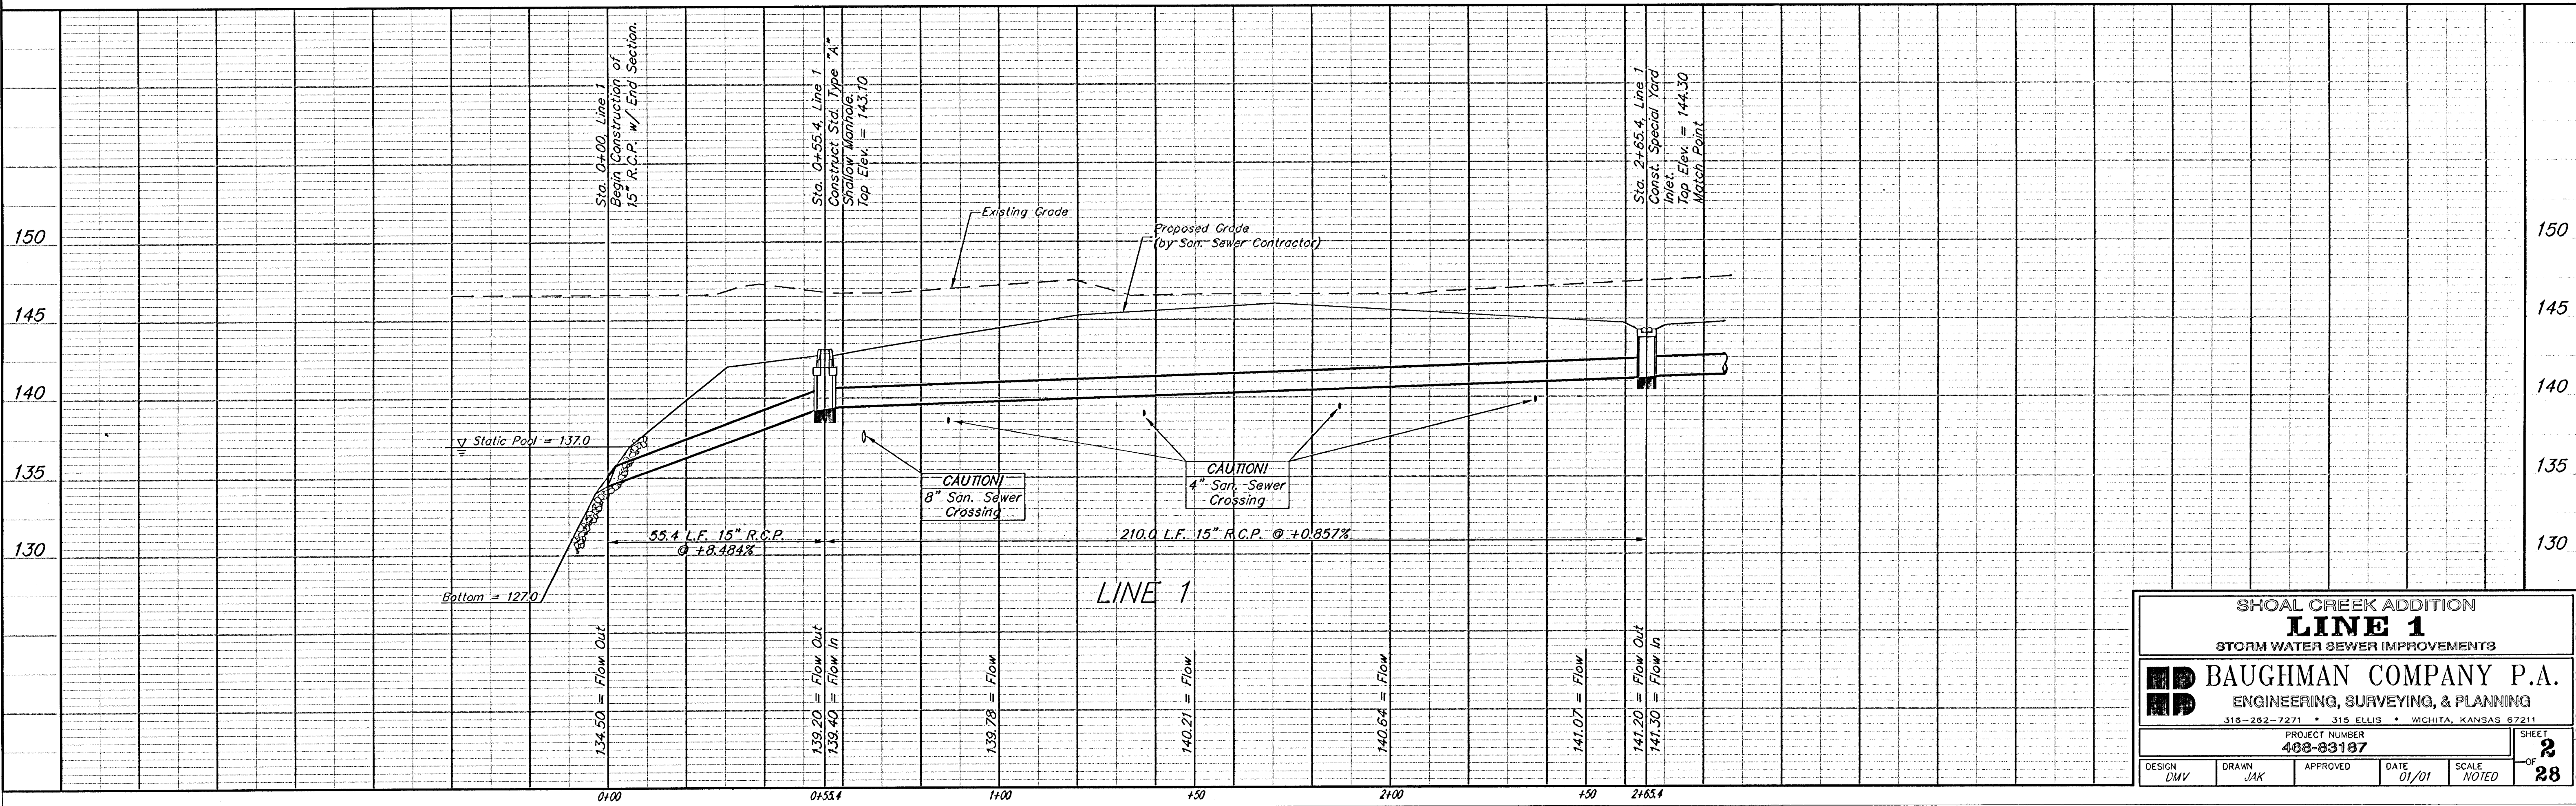

SHOAL CREEK ADDITION			
<b>LINE 1</b>			
STORM WATER SEWER IMPROVEMENTS			
<b>BAUGHMAN COMPANY P.A.</b>			
ENGINEERING, SURVEYING, & PLANNING			
316-282-7271 • 315 ELMUS • WICHITA, KANSAS 67211			
PROJECT NUMBER			
<b>488-83187</b>			
DESIGN	DRAWN	APPROVED	DATE
DMV	JAK		01/01
SCALE			SHEET
NOTED			28