



BENCHMARKS:
 BM #1 "□" Cut on Top of Curb,
 North Side Siefkes, NW of Center
 Line of Siefkes Ct., Shadybrook
 Meadow Addition.
 Elev. = 135.19 City Datum

BM #2 "□" Cut on SW corner of
 concrete base of SWB box 156'
 north and 41.5' west of E 1/4
 Sec. 23, T-27-S, R-2-E.
 Elev. = 143.39 City Datum

BM #3 "□" Cut on concrete base
 of R/W fence brace post 510' NE
 of SW corner of Shoal Creek
 Addition. (South side of Turnpike).
 Elev. = 154.13 City Datum

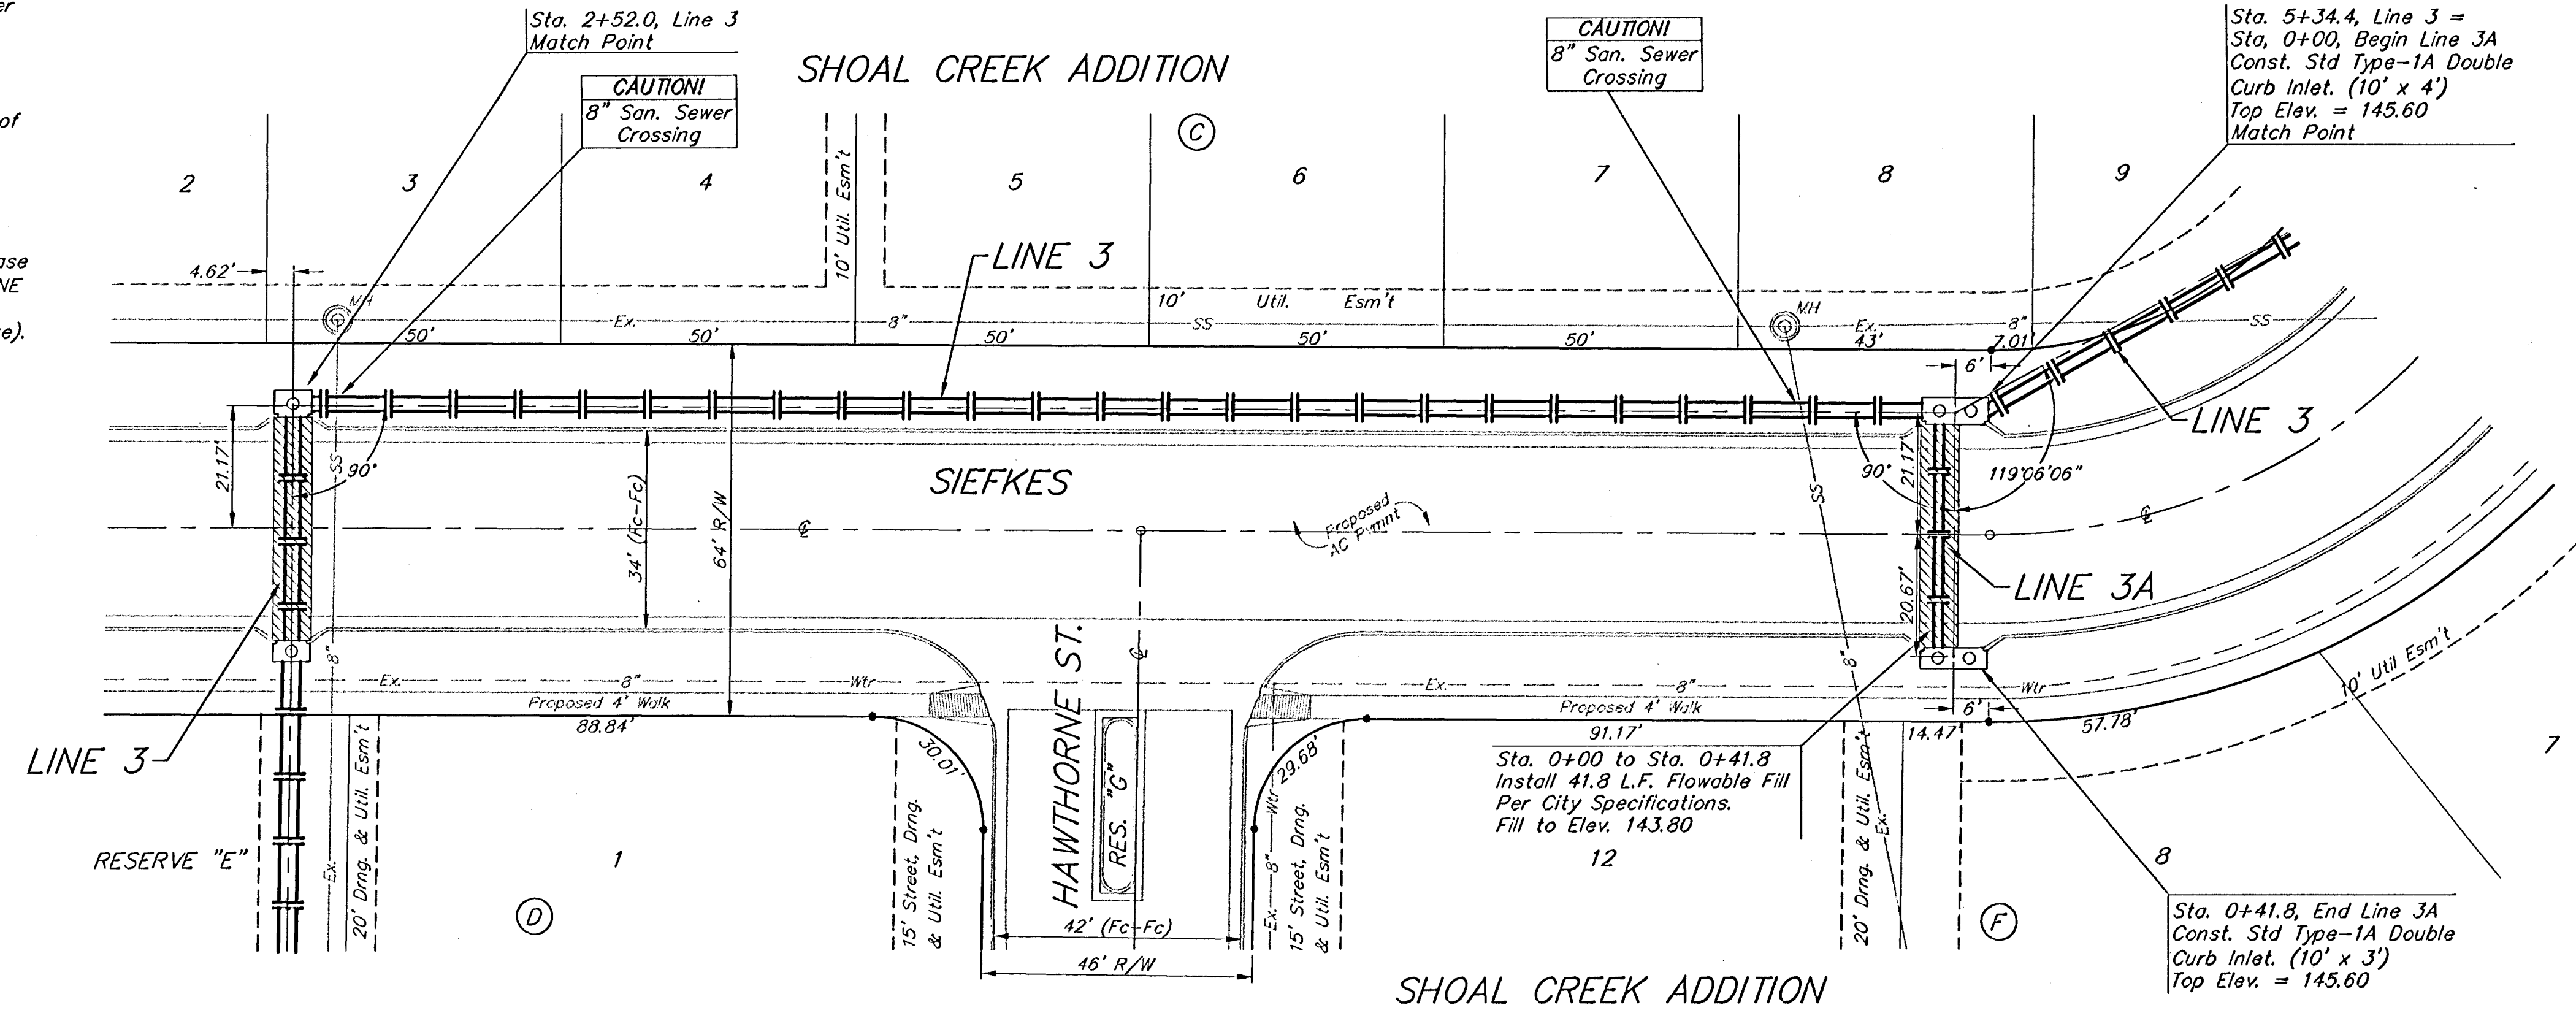

SCALE:
 1" = 20' HORIZONTAL
 1" = 5' VERTICAL
 • = IRON

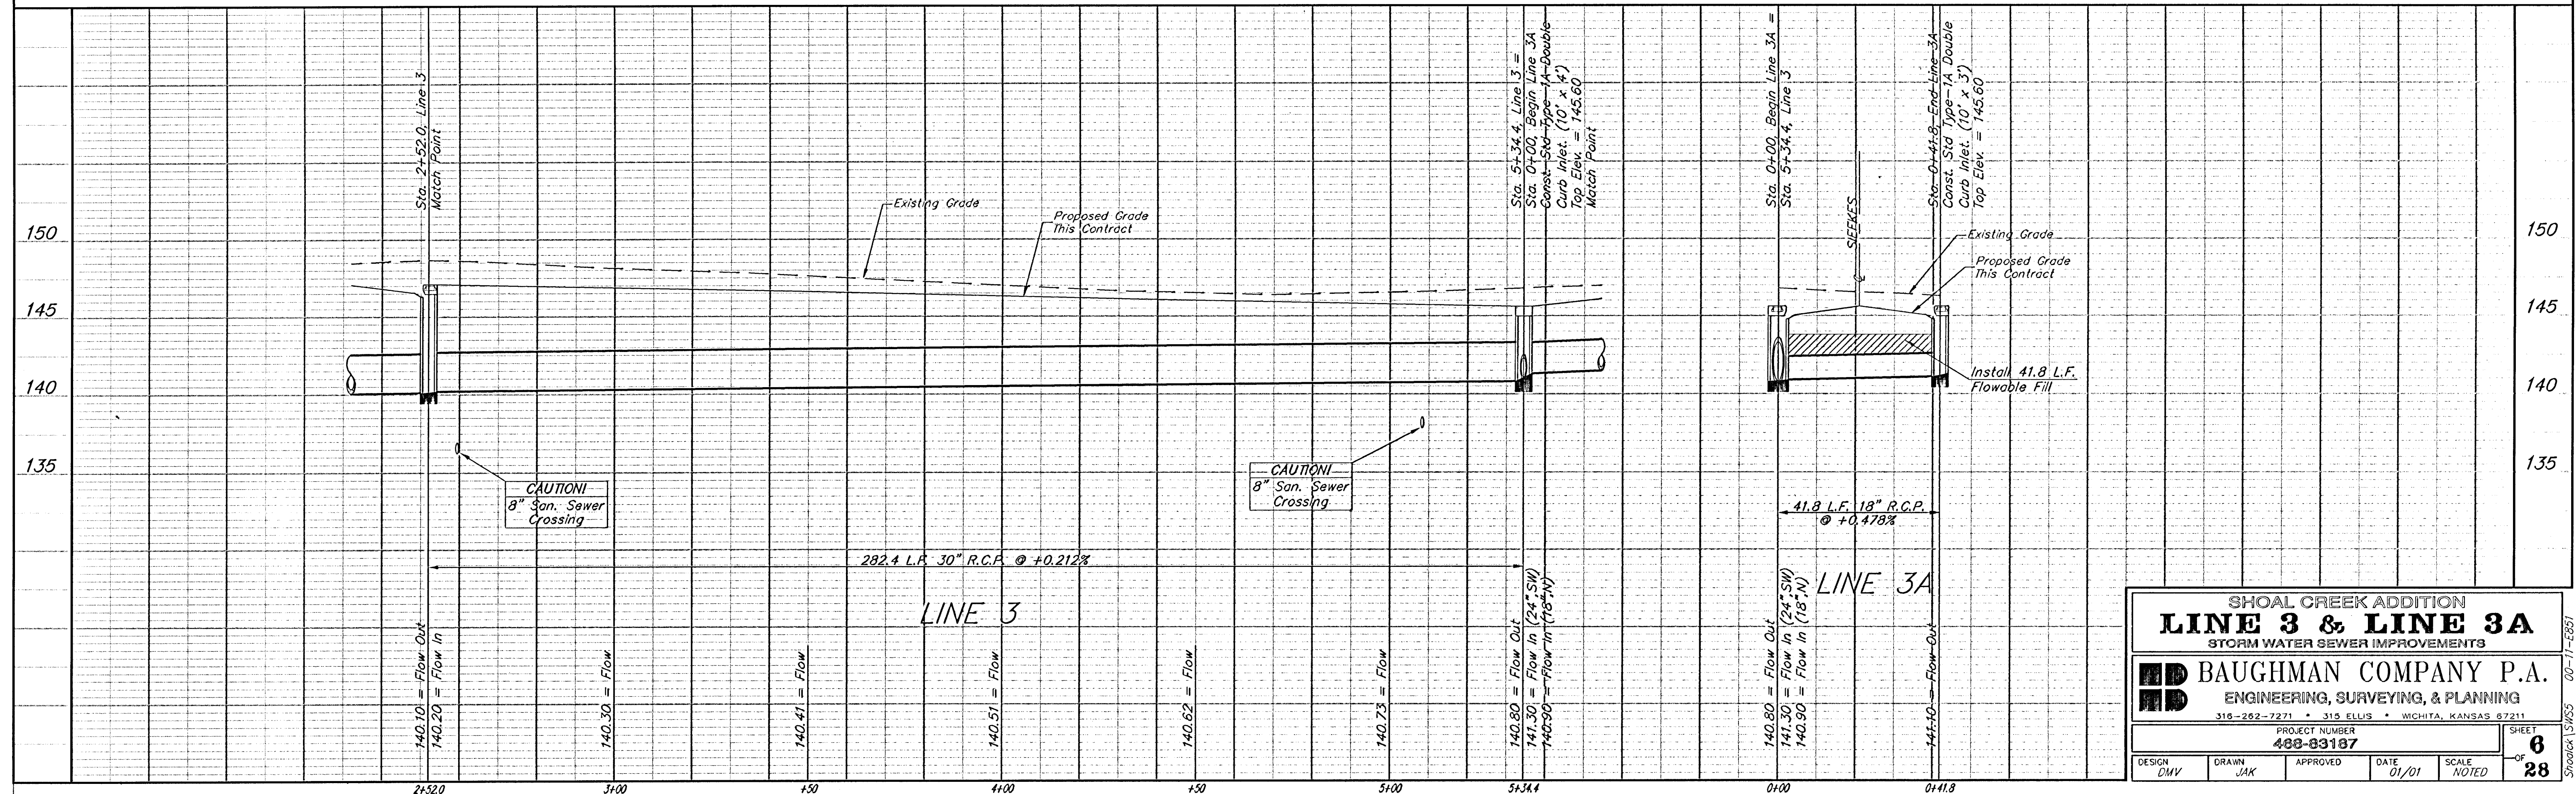

SHOAL CREEK ADDITION
LINE 3 & LINE 3A
 STORM WATER SEWER IMPROVEMENTS

BAUGHMAN COMPANY P.A.
 ENGINEERING, SURVEYING, & PLANNING
 318-282-7271 • 318 ELLIS • WICHITA, KANSAS 67211

PROJECT NUMBER
488-83187

DESIGN: DMV DRAWN: JAK APPROVED: DATE: 01/01 SCALE: NOTED

SHEET
6
 OF
28