
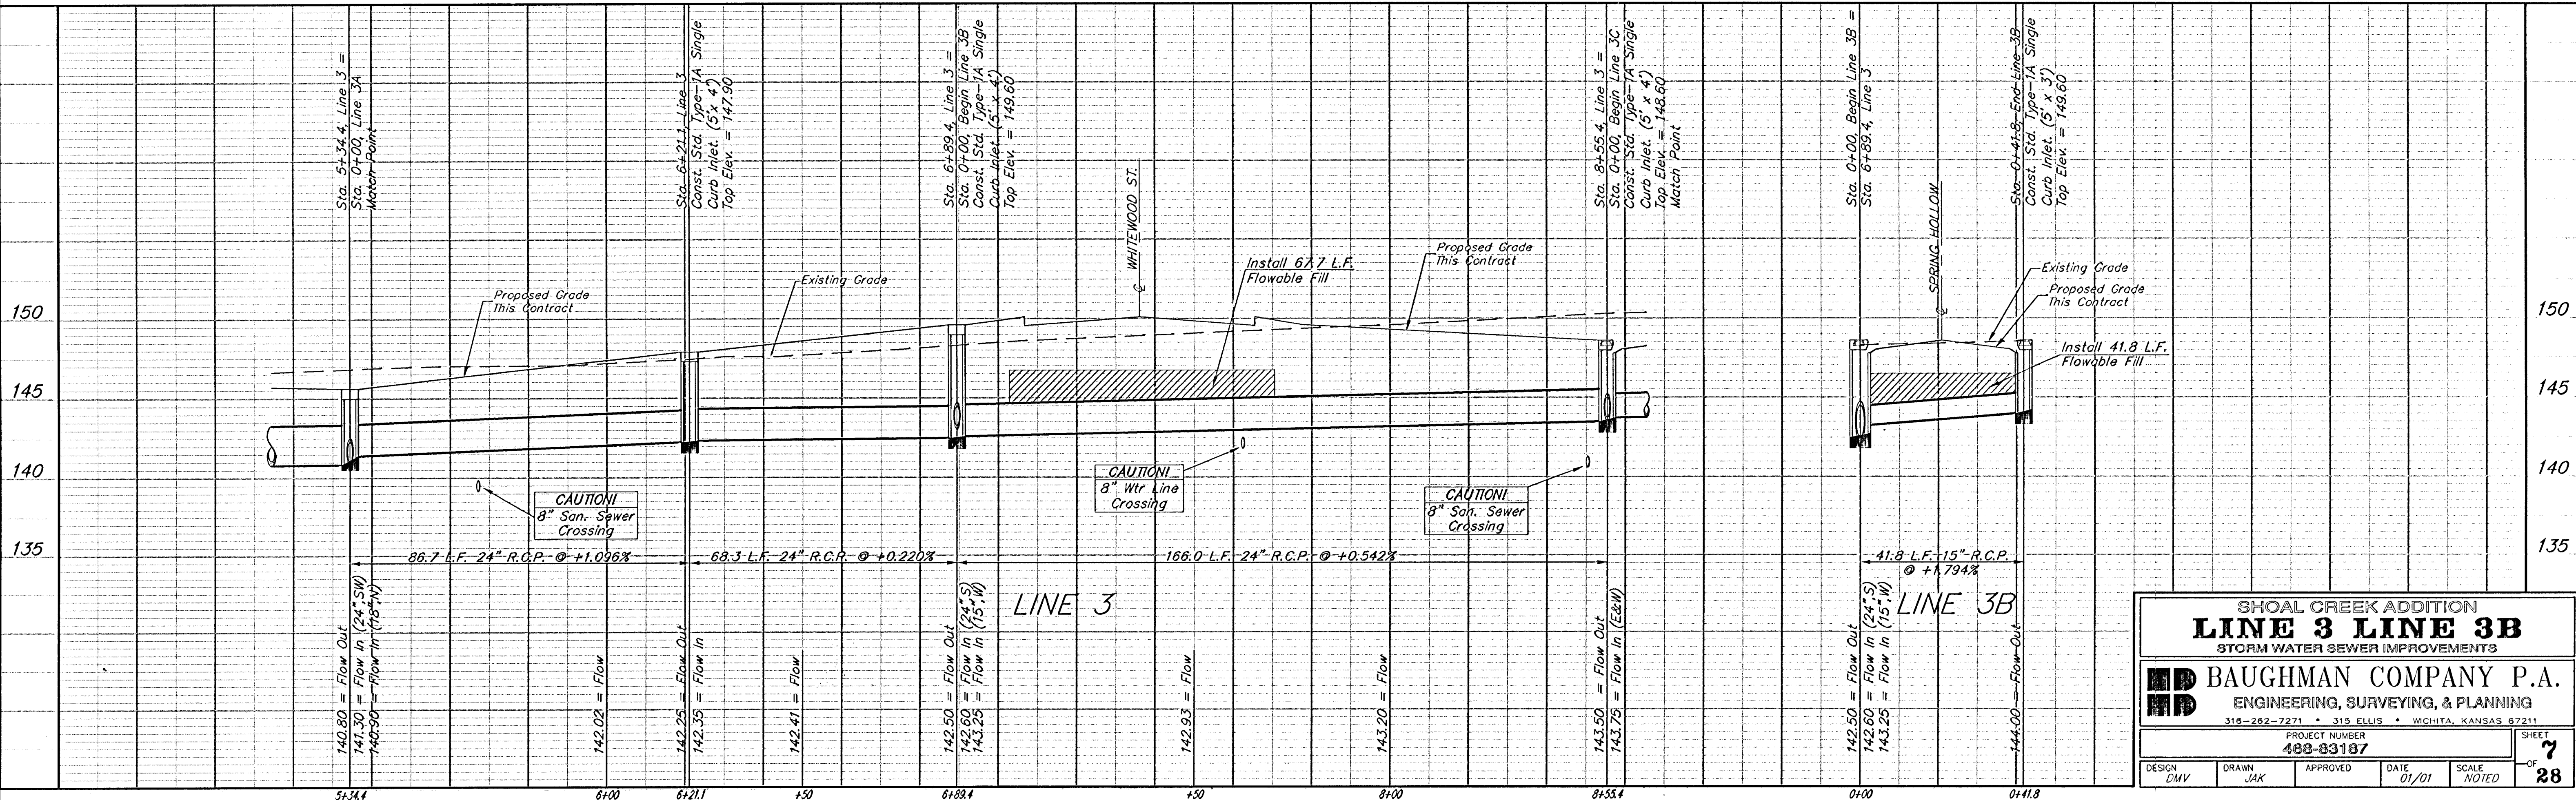


BENCHMARKS:
 BM #1 "□" Cut on Top of Curb, North Side Siefkes, NW of Center Line of Siefkes Ct., Shadybrook Meadow Addition.
 Elev. = 135.19 City Datum

BM #2 "□" Cut on SW corner of concrete base of SWB box 156' north and 41.5' west of E 1/4 Sec. 23, T-27-S, R-2-E.
 Elev. = 143.39 City Datum

BM #3 "□" Cut on concrete base of R/W fence brace post 510' NE of SW corner of Shoal Creek Addition. (South side of Turnpike).
 Elev. = 154.13 City Datum

SHOAL CREEK ADDITION

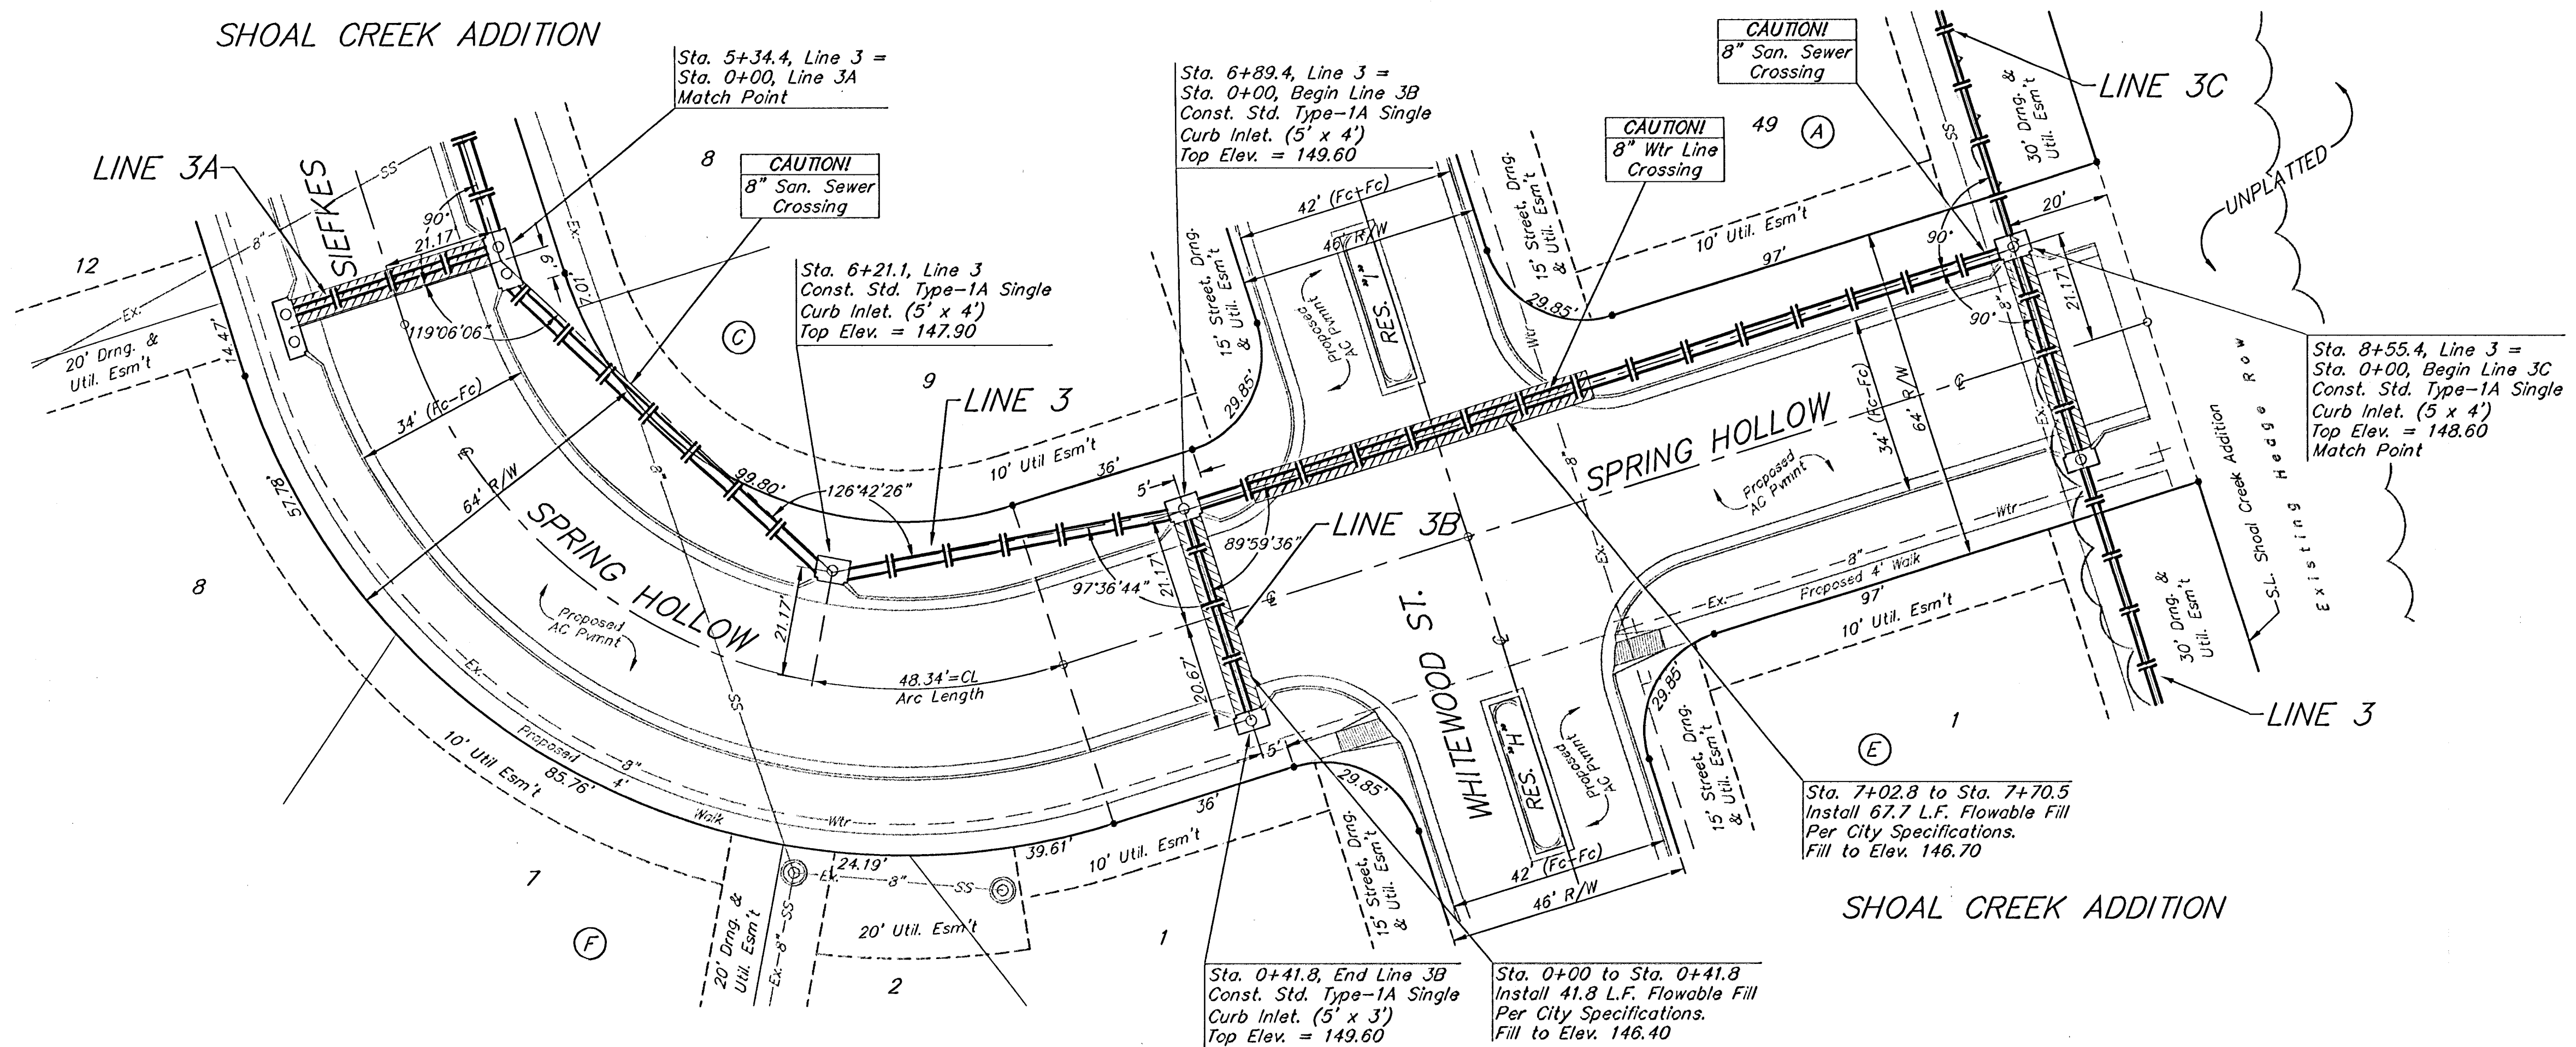

SHOAL CREEK ADDITION
LINE 3 LINE 3B
 STORM WATER SEWER IMPROVEMENTS

HD BAUGHMAN COMPANY P.A.
 ENGINEERING, SURVEYING, & PLANNING
 315-282-7271 • 315 ELLIS • WICHITA, KANSAS 67211

PROJECT NUMBER
488-83187

DESIGN DMV	DRAWN JAK	APPROVED	DATE 01/01	SCALE NOTED
---------------	--------------	----------	---------------	----------------

SHEET
7
 OF
28

Shadybrook 15168 00-1-1-EB81