


BENCHMARKS:
 BM #1 "□" Cut on Top of Curb, North Side Siefkes, NW of Center Line of Siefkes Ct., Shadybrook Meadow Addition.
 Elev. = 135.19 City Datum

BM #2 "□" Cut on SW corner of concrete base of SWB box 156' north and 41.5' west of E 1/4 Sec. 23, T=27-S, R=2-E.
 Elev. = 143.39 City Datum


BM #3 "□" Cut on concrete base of R/W fence brace post 510' NE of SW corner of Shoal Creek Addition. (South side of Turnpike).
 Elev. = 154.13 City Datum

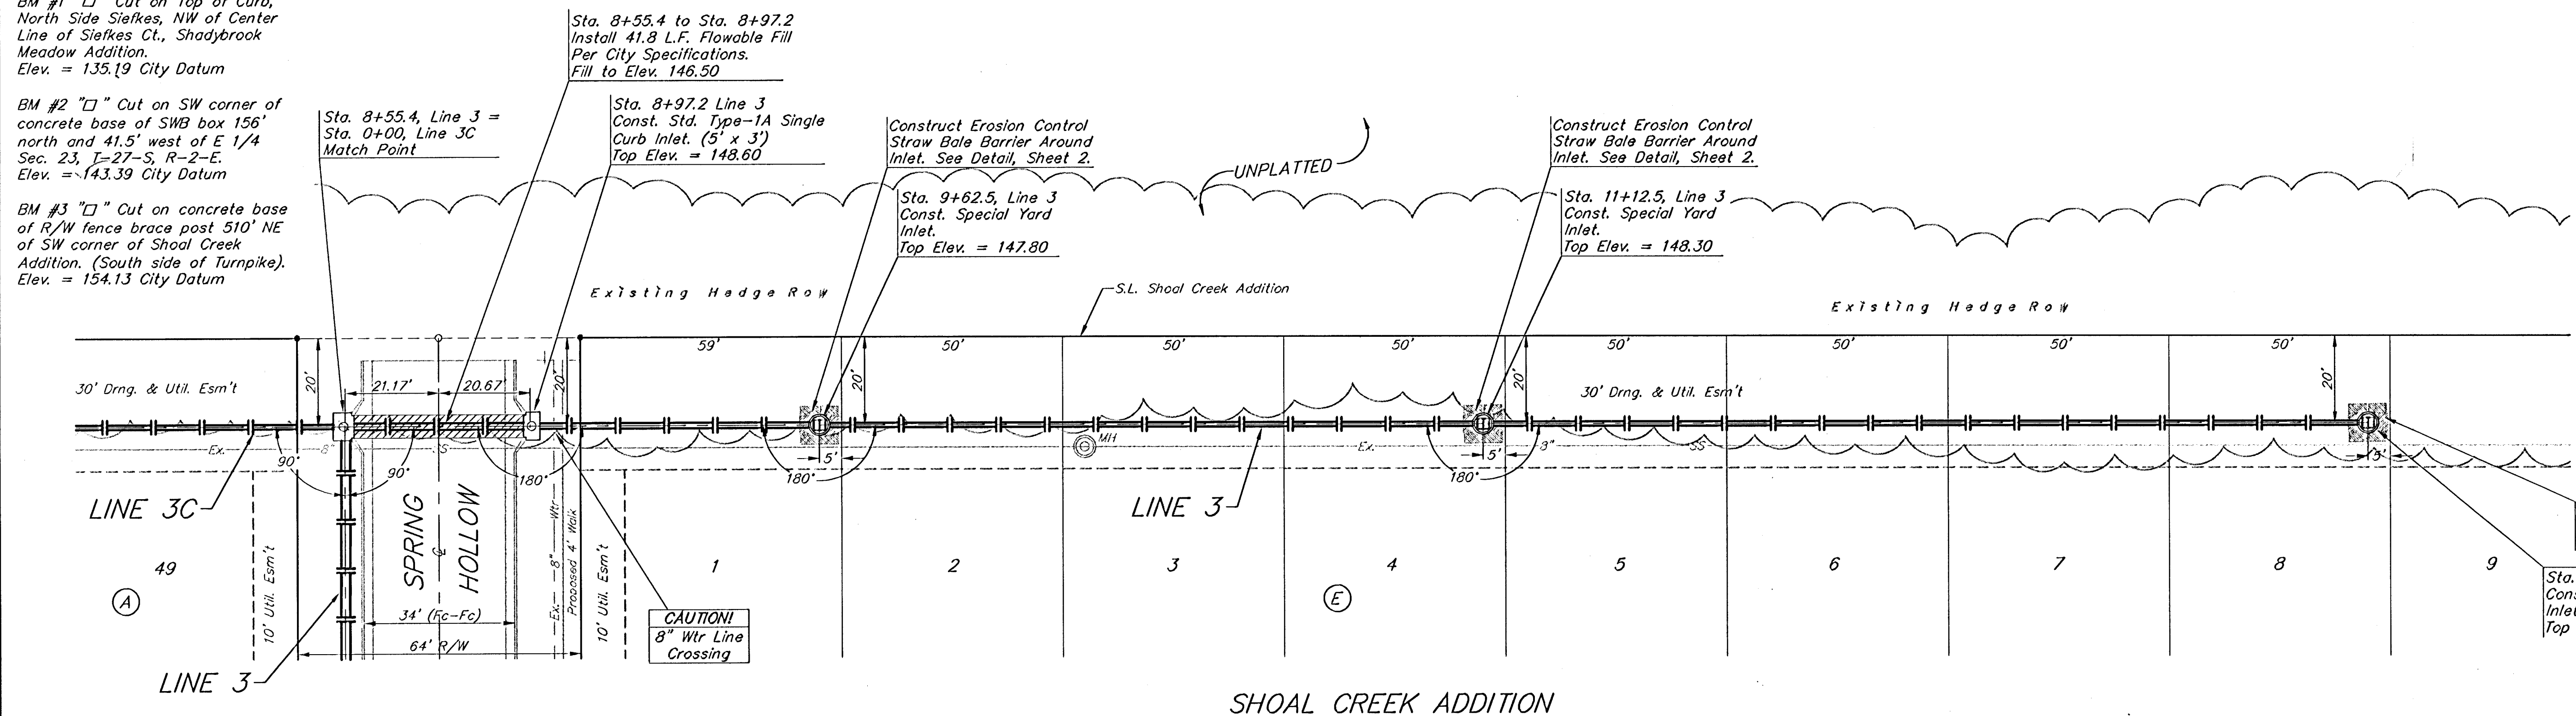

SCALE:
 1" = 20' HORIZONTAL
 1" = 5' VERTICAL
 • = IRON

SHOAL CREEK ADDITION

Remove Existing Trees Only as Necessary For Construction. Cost to be included in Bid Item "Site Clearing & Restoration"

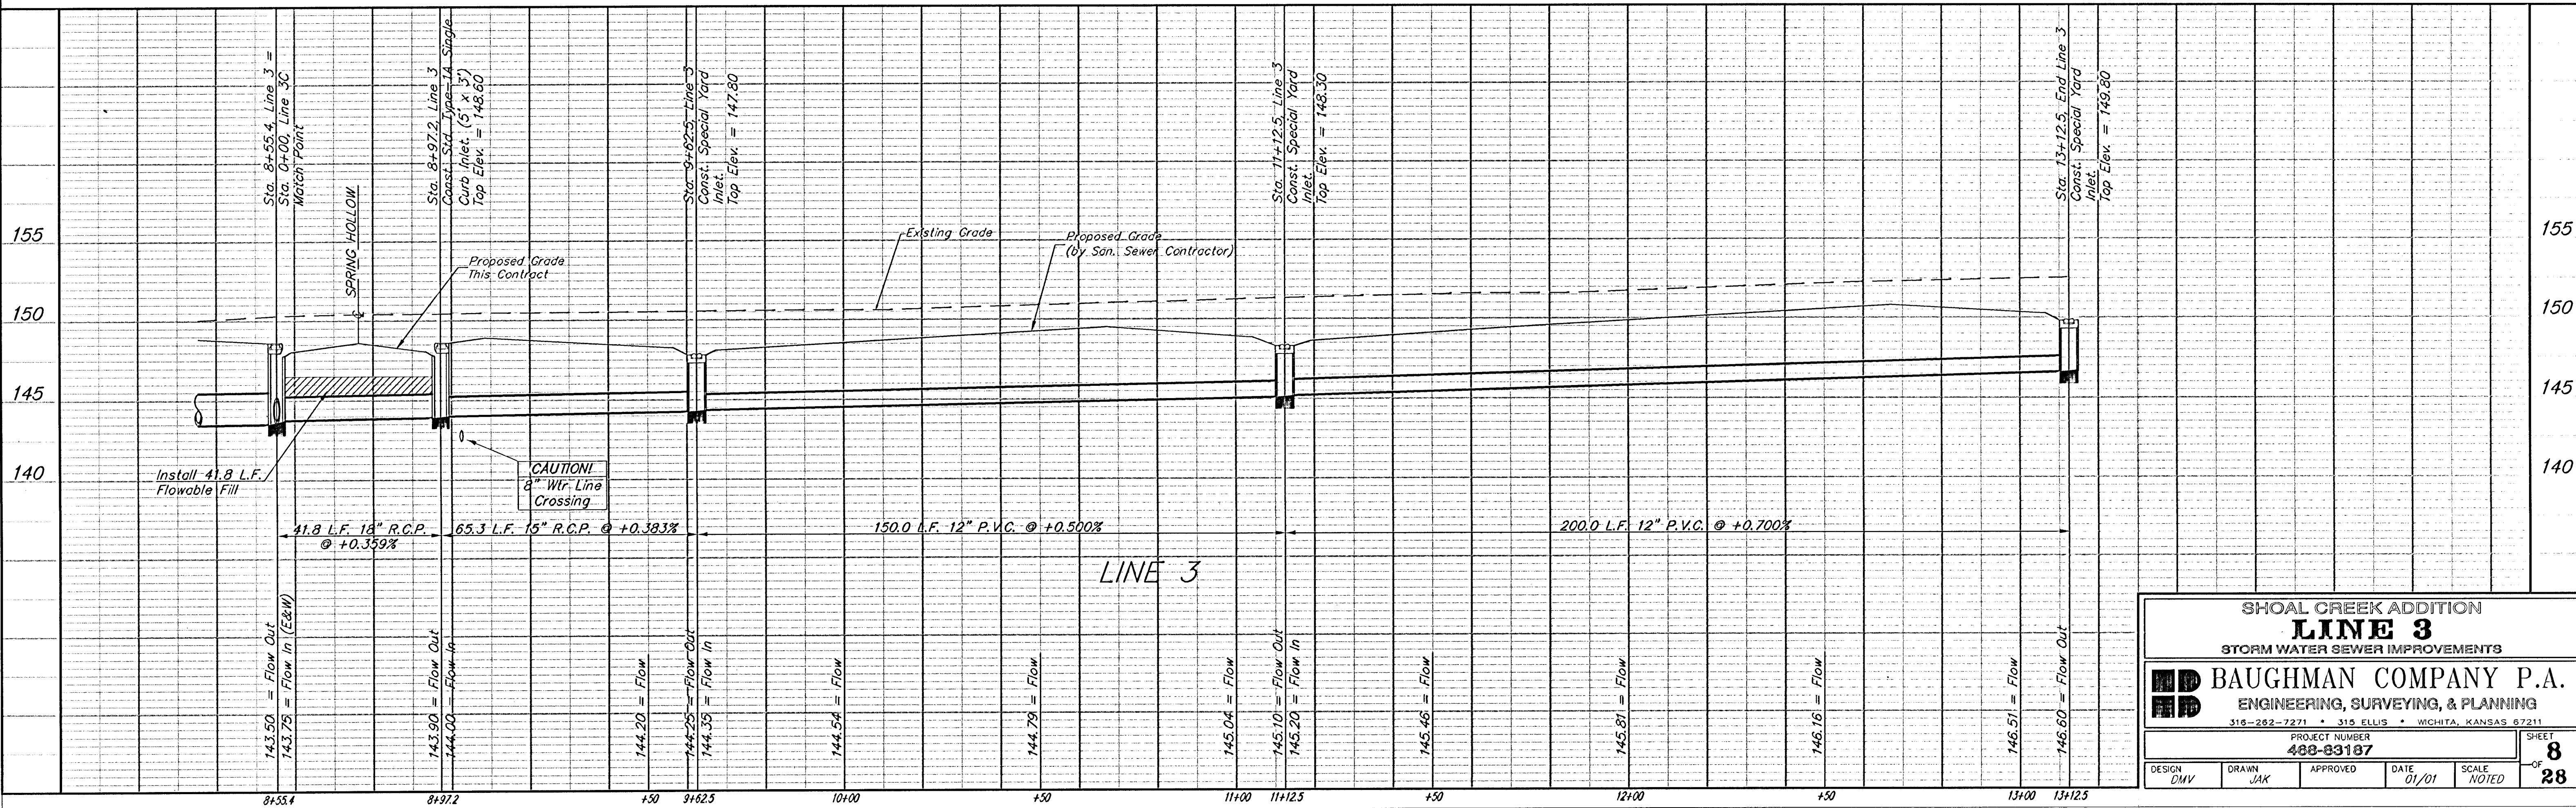

SHOAL CREEK ADDITION			
LINE 3			
STORM WATER SEWER IMPROVEMENTS			
BAUGHMAN COMPANY P.A. ENGINEERING, SURVEYING, & PLANNING 318-282-7271 • 318 SULLIS • WICHITA, KANSAS 67211			
DESIGN	DRAWN	APPROVED	DATE
DMV	JAK		01/01
PROJECT NUMBER		SCALE	SHEET
488-83187		NOTED	8
			OF 28