


BENCHMARKS:
 BM #1 "I" Cut on Top of Curb, North Side Siefkes, NW of Center Line of Siefkes Ct., Shadybrook Meadow Addition.
 Elev. = 135.19 City Datum


BM #2 "I" Cut on SW corner of concrete base of SWB box 156' north and 41.5' west of E 1/4 Sec. 23, T-27-S, R-2-E.
 Elev. = 143.39 City Datum

BM #3 "I" Cut on concrete base of R/W fence brace post 510' NE of SW corner of Shoal Creek Addition. (South side of Turnpike).
 Elev. = 134.13 City Datum

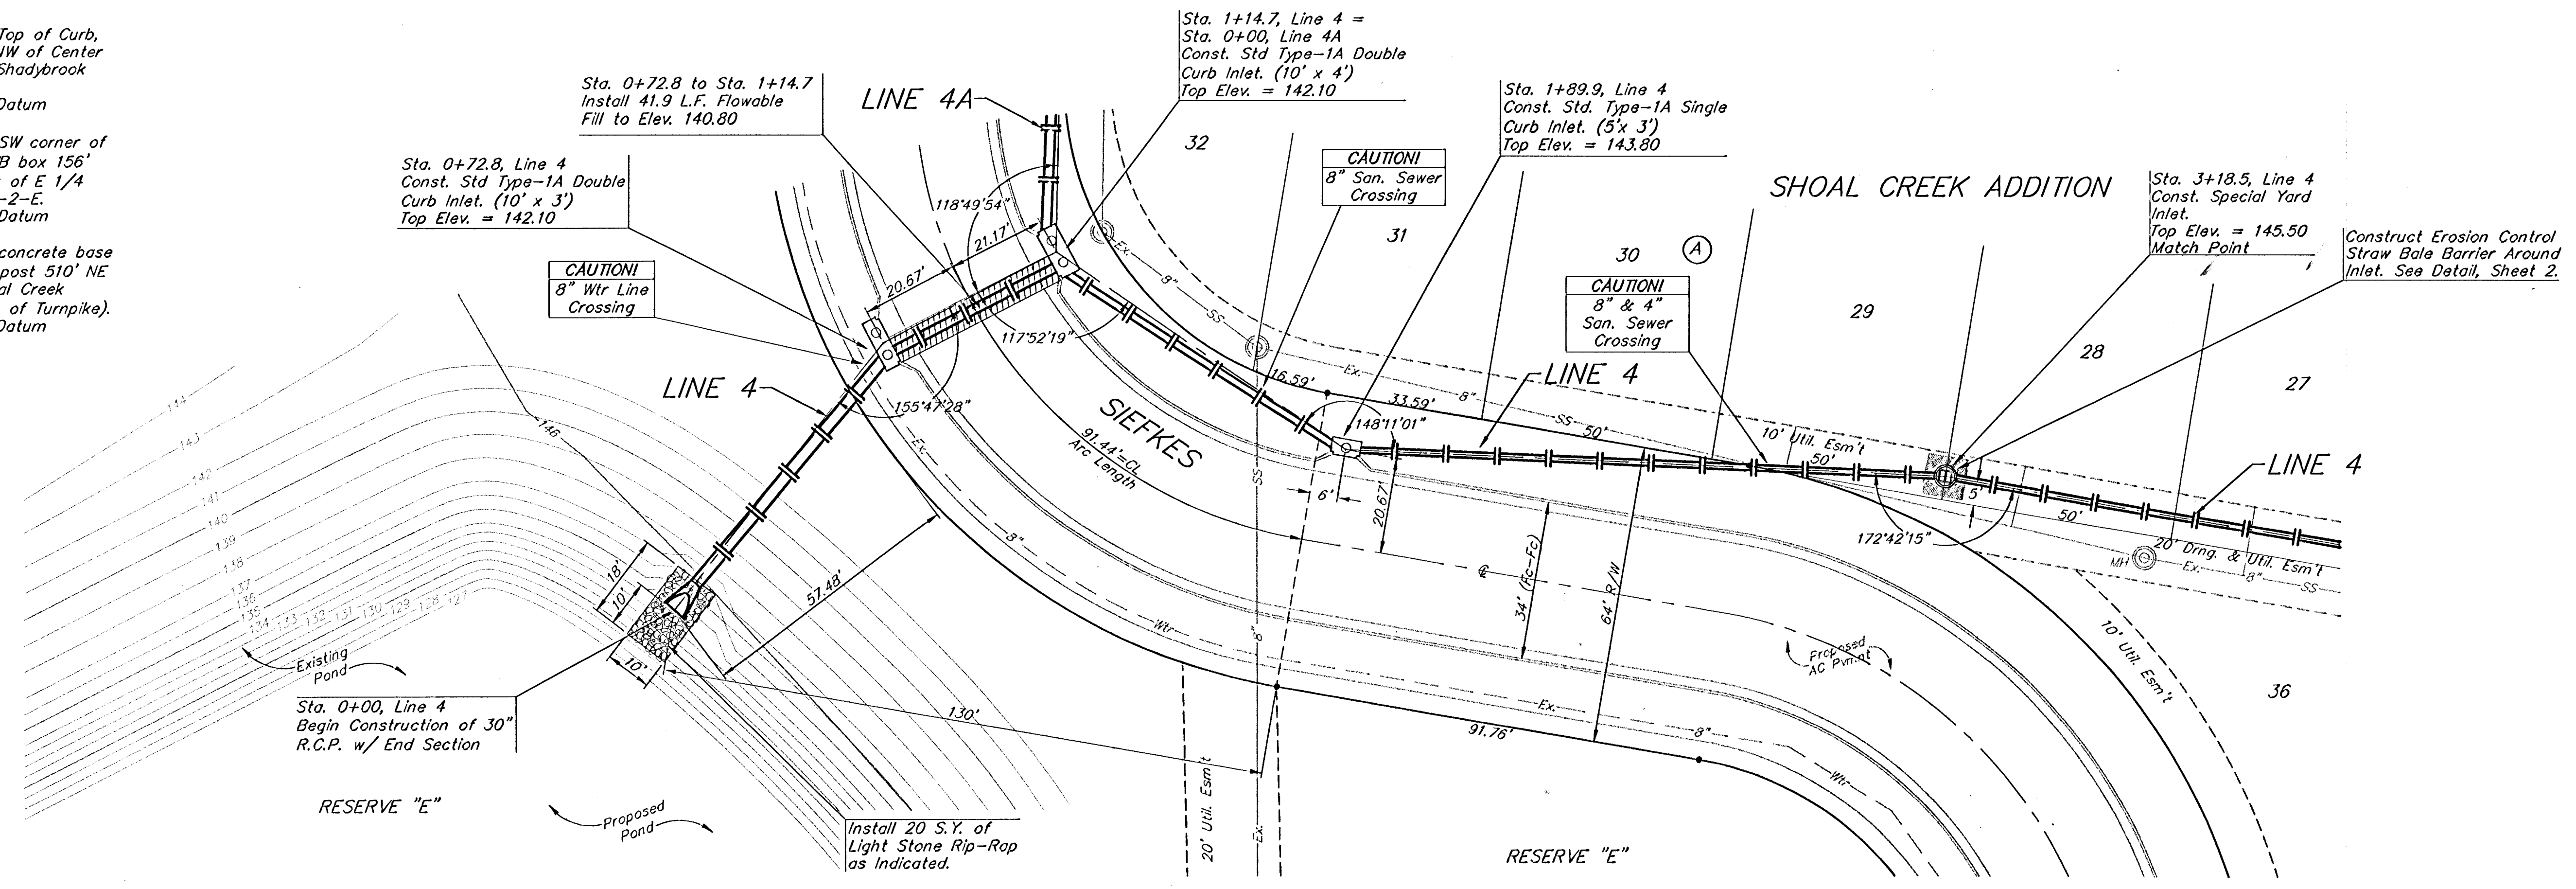

SCALE:
 1" = 20' HORIZONTAL
 1" = 5' VERTICAL
 • = IRON

SHOAL CREEK ADDITION

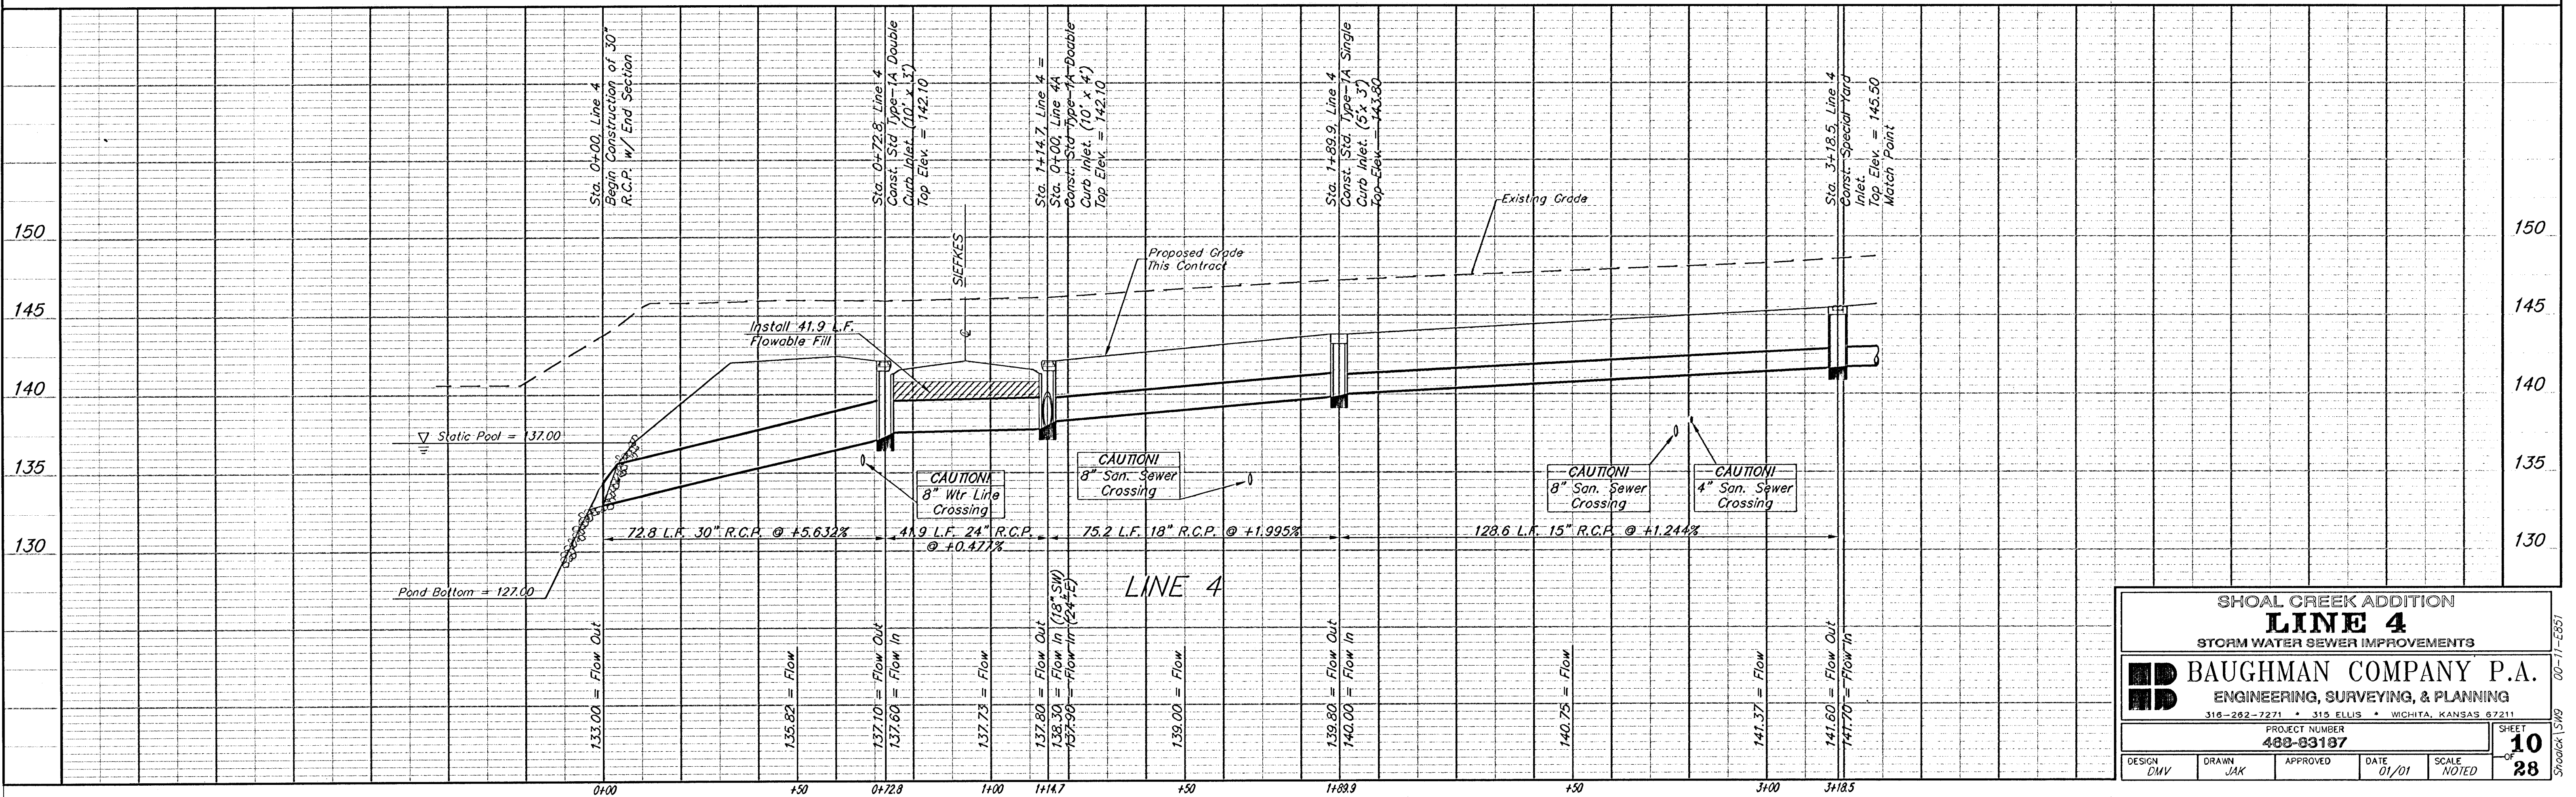

SHOAL CREEK ADDITION
LINE 4
 STORM WATER SEWER IMPROVEMENTS

BAUGHMAN COMPANY P.A.
 ENGINEERING, SURVEYING, & PLANNING
 315 E. 28th St. • WICHITA, KANSAS 67211

PROJECT NUMBER: **488-83187**

DESIGN: DMV	DRAWN: JAK	APPROVED:	DATE: 01/01	SCALE: NOTED
-------------	------------	-----------	-------------	--------------

SHEET **10** OF **28**