




BENCHMARKS:
BM #1 "□" Cut on Top of Curb,
North Side Siefkes, NW of Center
Line of Siefkes Ct., Shadybrook
Meadow Addition.
Elev. = 135.19 City Datum

BM #2 "□" Cut on SW corner of
concrete base of SWB box 156'
north and 41.5' west of E 1/4
Sec. 23, T-27-S, R-2-E.
Elev. = 143.39 City Datum

BM #3 "□" Cut on concrete base
of R/W fence brace post 510' NE
of SW corner of Shoal Creek
Addition. (South side of Turnpike).
Elev. = 154.13 City Datum

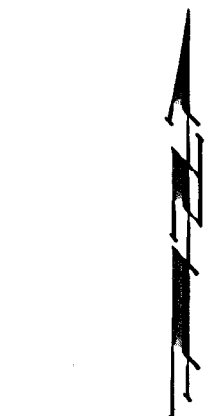

SCALE:
1" = 20' HORIZONTAL
1" = 5' VERTICAL
• = IRON

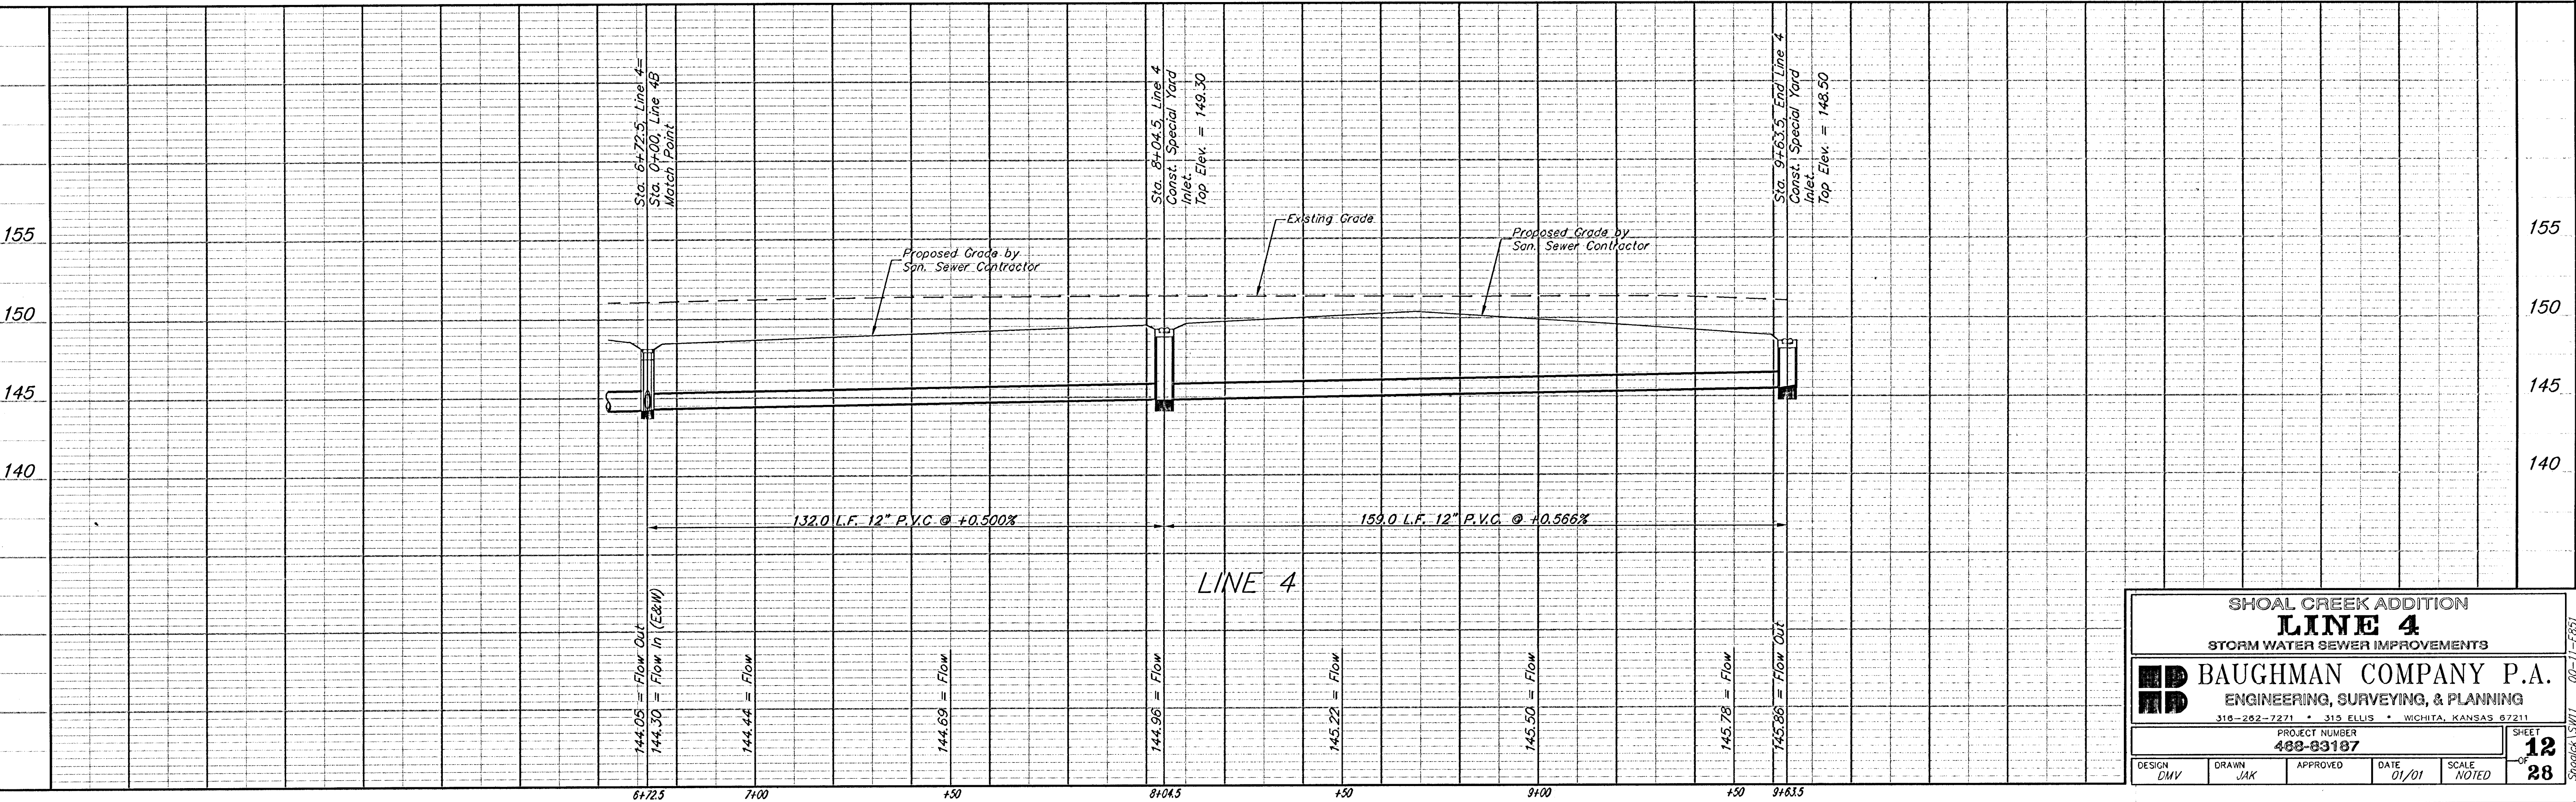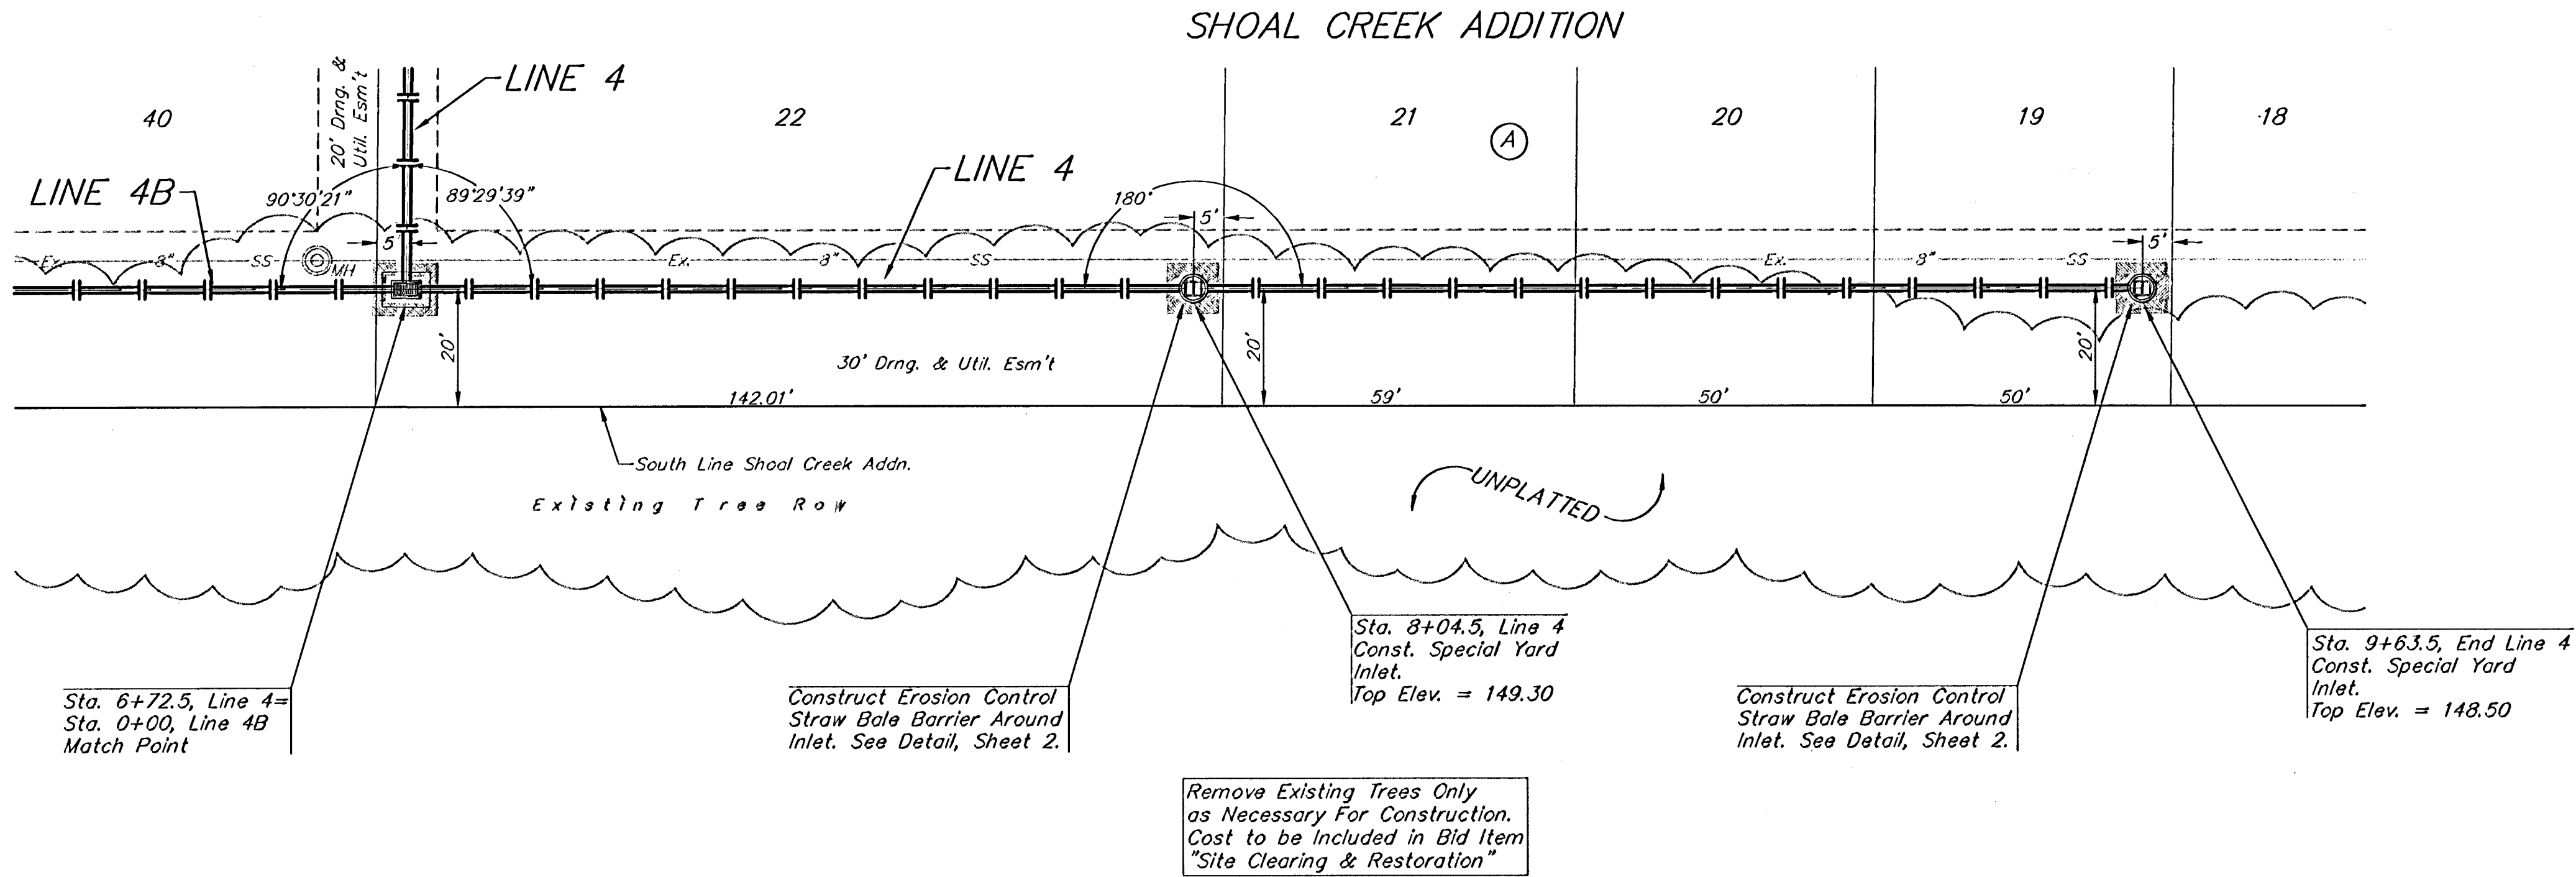

SHOAL CREEK ADDITION
LINE 4
STORM WATER SEWER IMPROVEMENTS

BAUGHMAN COMPANY P.A.
ENGINEERING, SURVEYING, & PLANNING
318-262-7271 • 315 ELLIS • WICHITA, KANSAS 67211

PROJECT NUMBER
488-83187

DESIGN DMV DRAWN JAK APPROVED DATE 01/01 SCALE NOTED

SHEET
12
OF
28

Shoal Creek (SW) 00-11-2851