

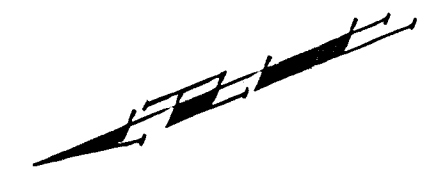


BENCHMARKS:
 BM #1 "□" Cut on Top of Curb, North Side Streets, NW of Center Line of Sietkes Ct., Shadybrook Meadow Addition. Elev. = 135.19 City Datum
 BM #2 "□" Cut on SW corner of concrete base of SWB box 156' north and 41.5' west of E 1/4 Sec. 23, T-27-S, R-2-E. Elev. = 143.39 City Datum
 BM #3 "□" Cut on concrete base of R/W fence brace post 510' NE of SW corner of Shoal Creek Addition. (South side of Turnpike). Elev. = 154.13 City Datum

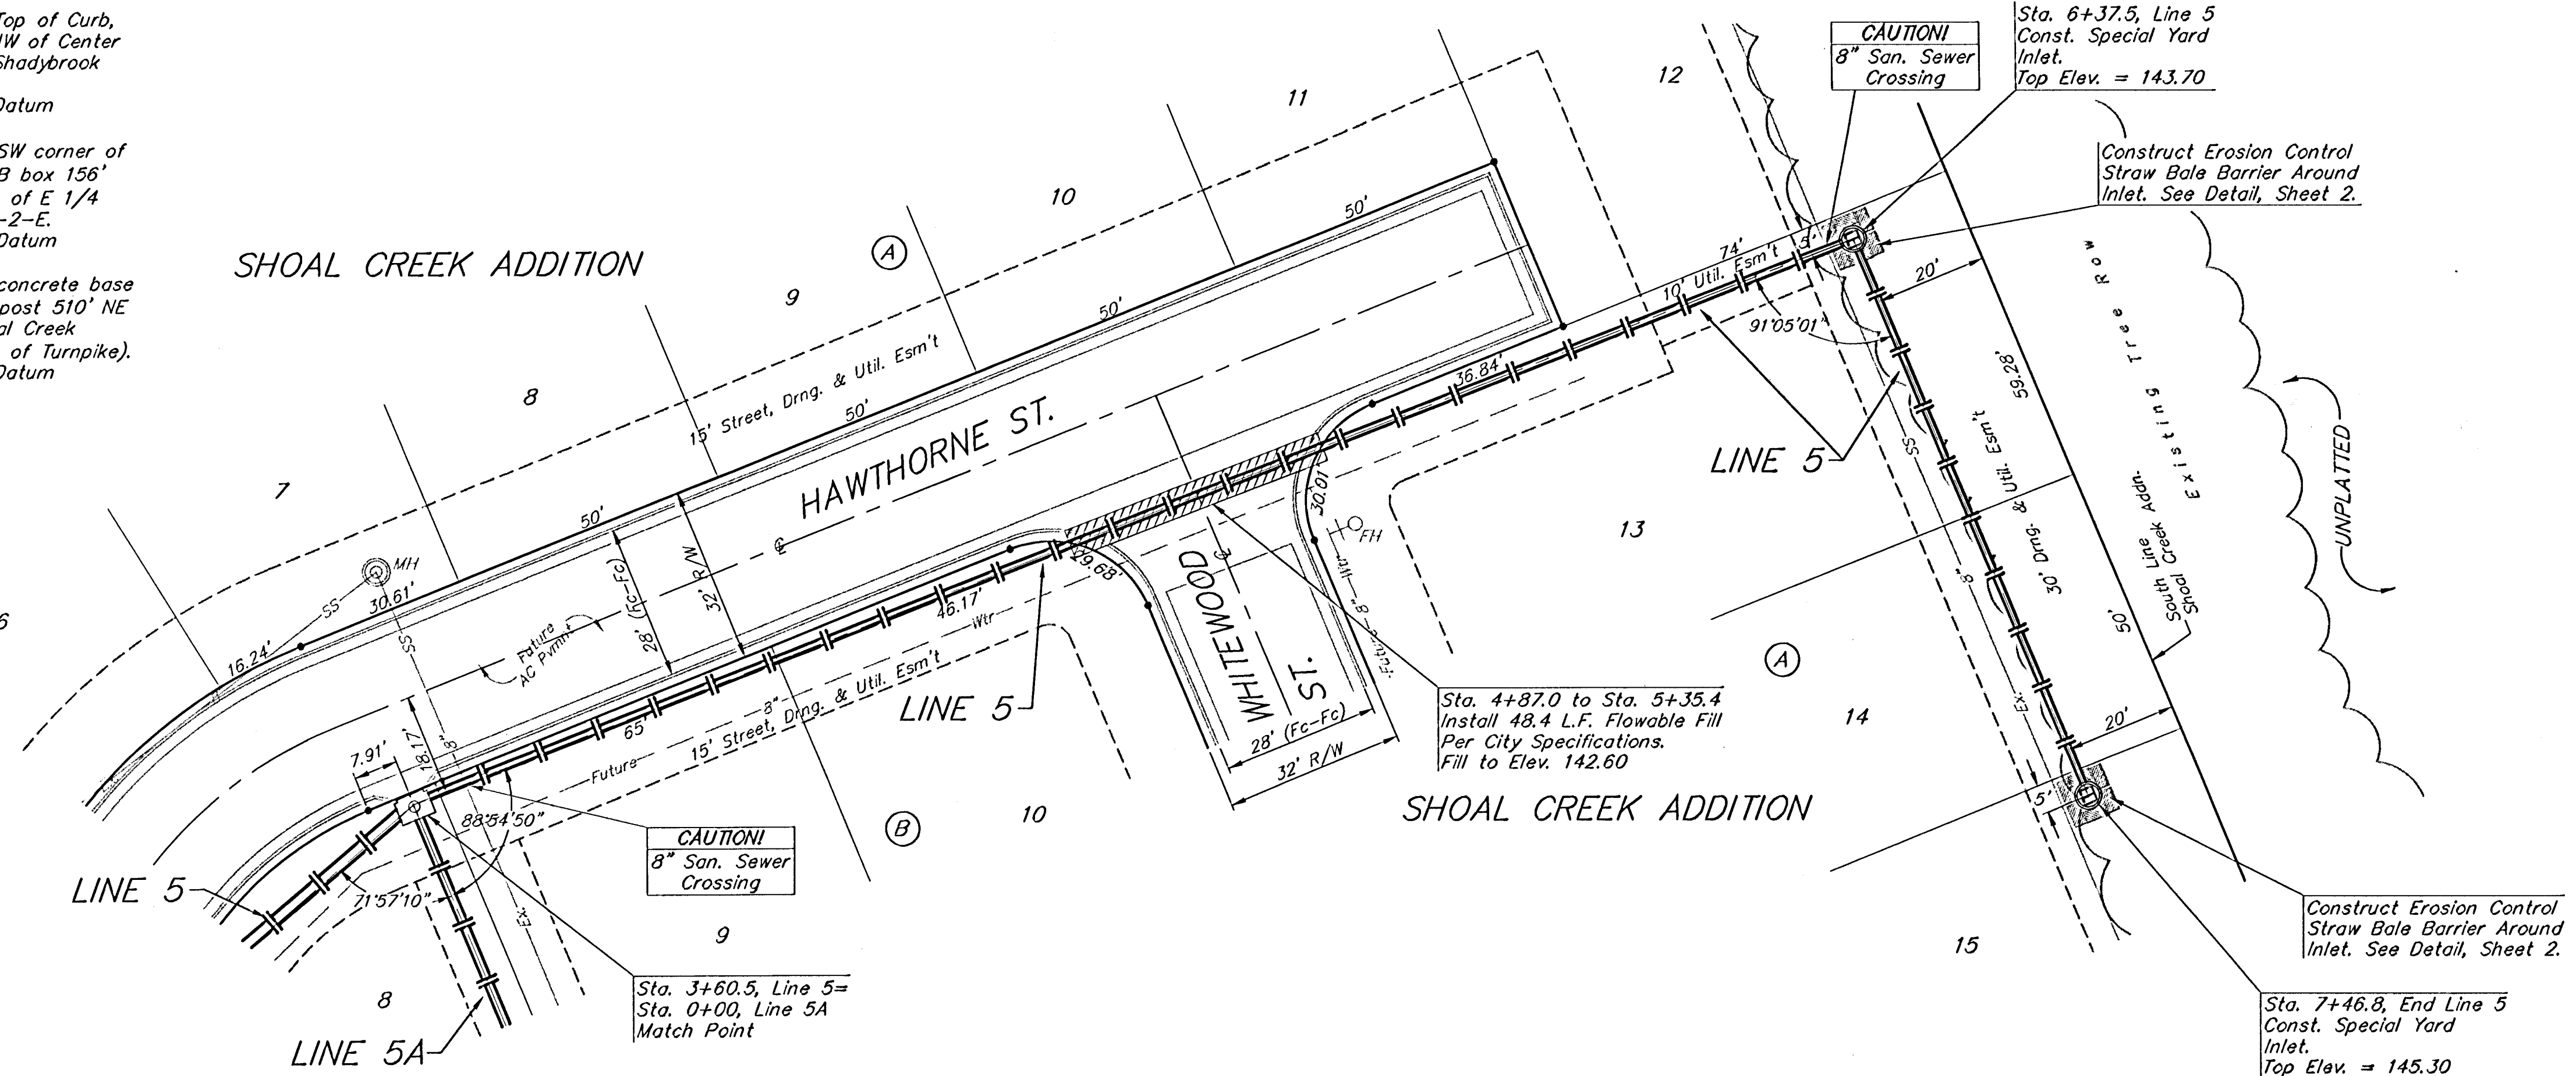

SCALE:
 1" = 20' HORIZONTAL
 1" = 5' VERTICAL
 • = IRON

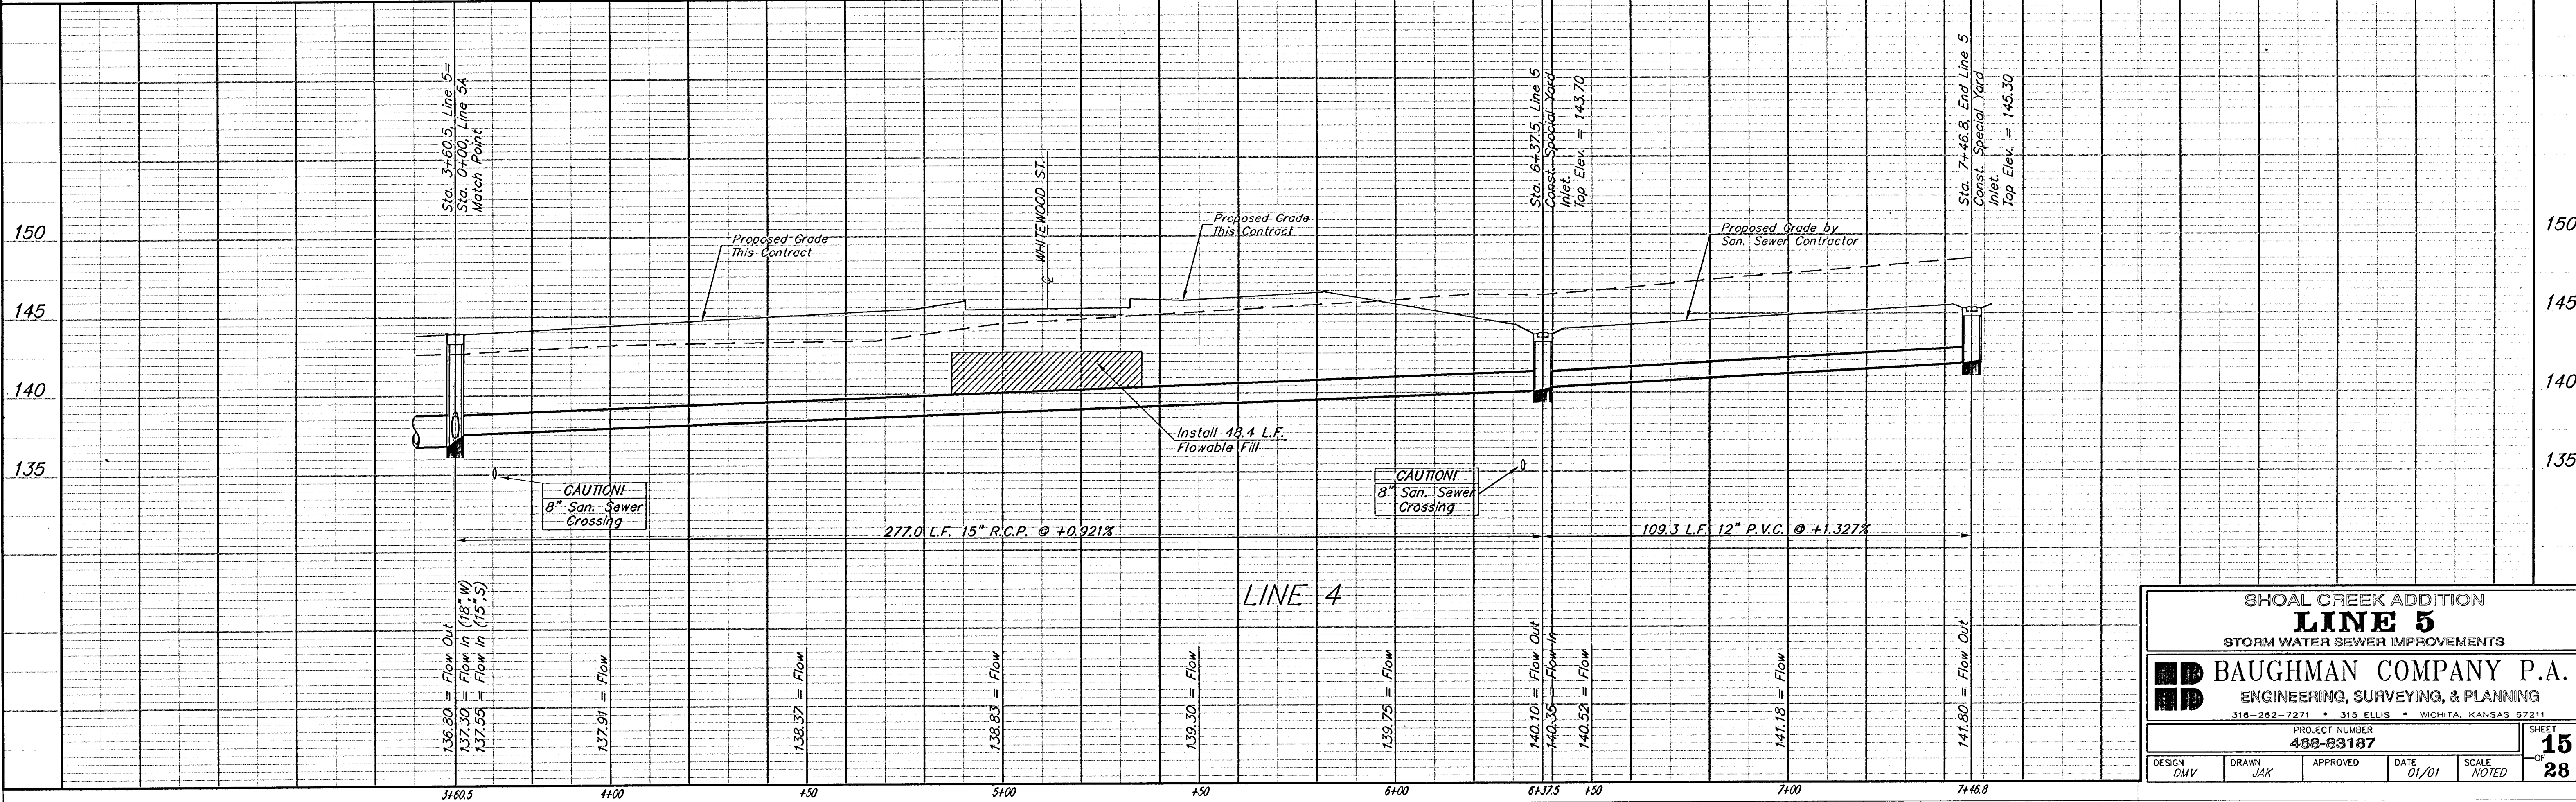

Remove Existing Trees Only as Necessary For Construction. Cost to be Included in Bid Item "Site Clearing & Restoration"

SHOAL CREEK ADDITION
LINE 5
 STORM WATER SEWER IMPROVEMENTS

BAUGHMAN COMPANY P.A.
 ENGINEERING, SURVEYING, & PLANNING
 318-292-7271 • 315 ELLIS • WICHITA, KANSAS 67211

PROJECT NUMBER
488-83187

DESIGN DMV	DRAWN JAK	APPROVED	DATE 01/01
			SCALE NOTED

SHEET
15
 OF
28

Shoal Creek 15/14 00-1-2881