



BENCHMARKS:
 BM #1 "□" Cut on Top of Curb, North Side Siefkes, NW of Center Line of Siefkes Ct., Shadybrook Meadow Addition.
 Elev. = 135.19 City Datum
 BM #2 "□" Cut on SW corner of concrete base of SWB box 156' north and 41.5' west of E 1/4 Sec. 23, T-27-S, R-2-E.
 Elev. = 143.39 City Datum
 BM #3 "□" Cut on concrete base of R/W fence brace post 510' NE of SW corner of Shoal Creek Addition. (South side of Turnpike).
 Elev. = 154.13 City Datum

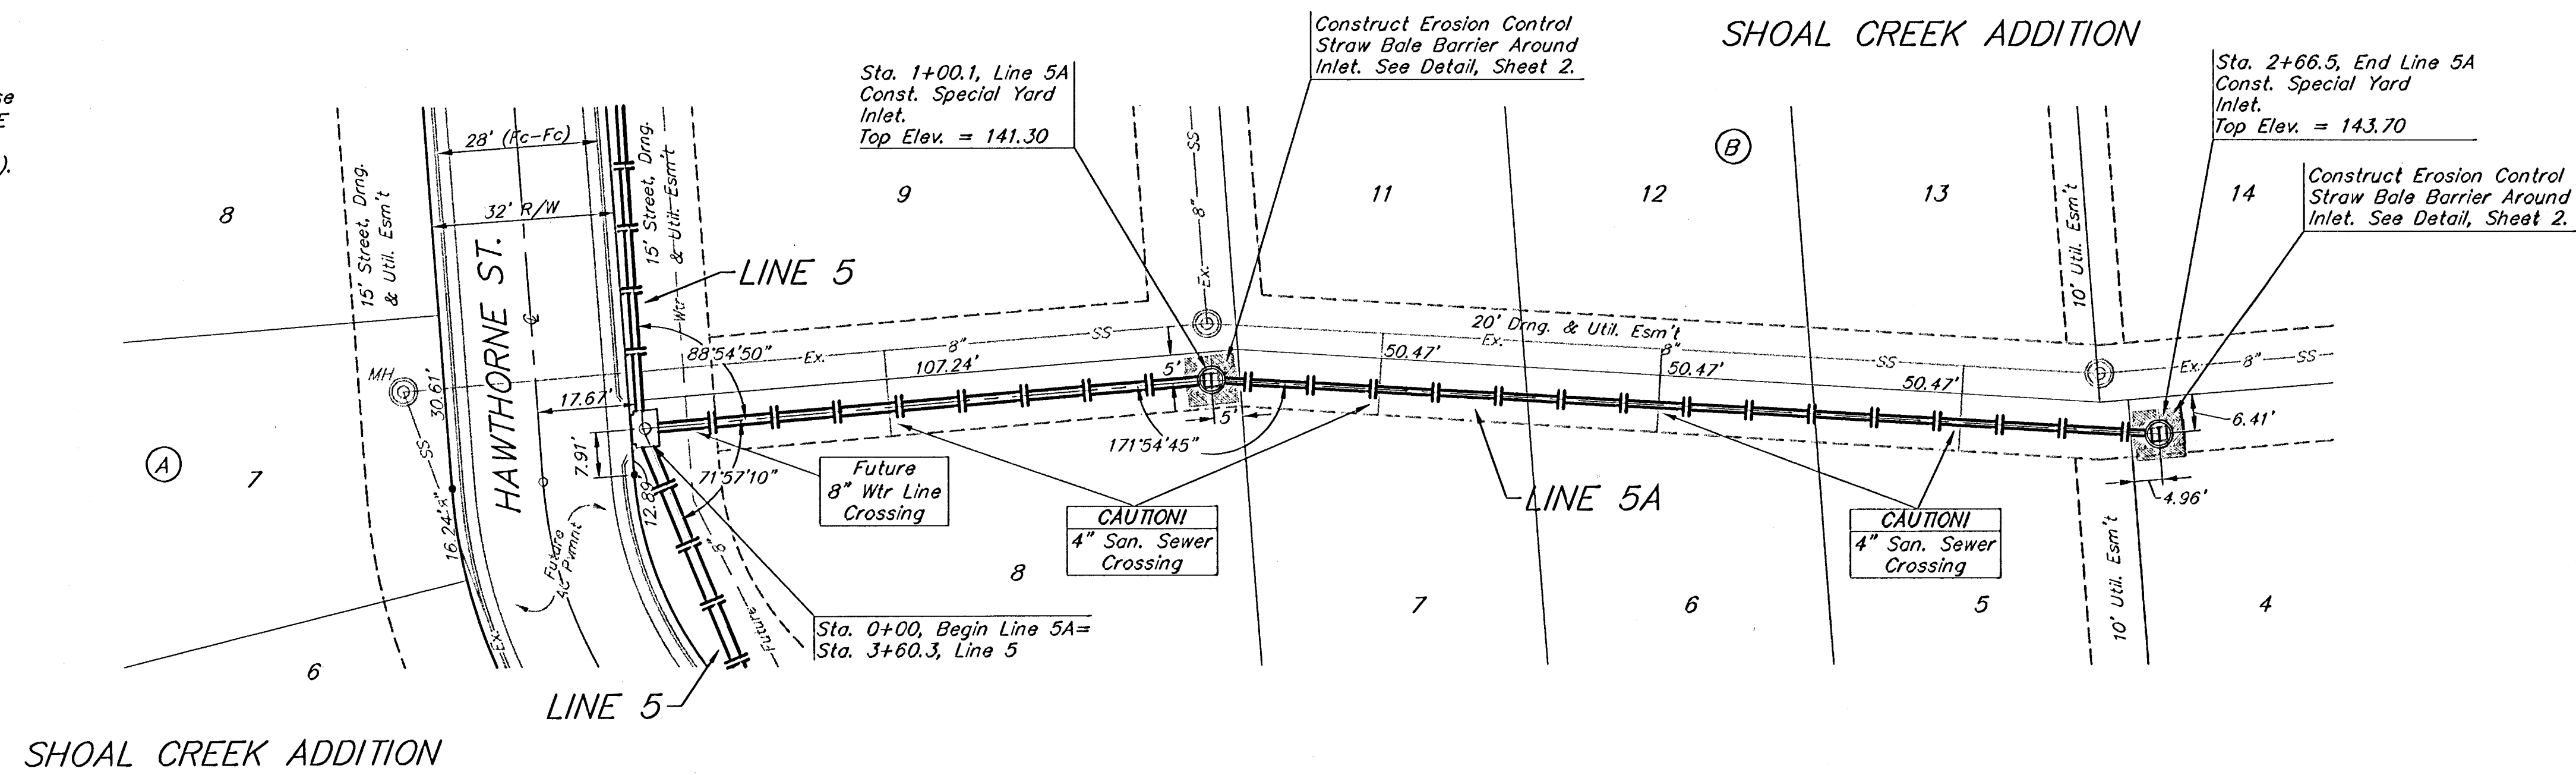

SCALE:
 1" = 20' HORIZONTAL
 1" = 5' VERTICAL
 • = IRON

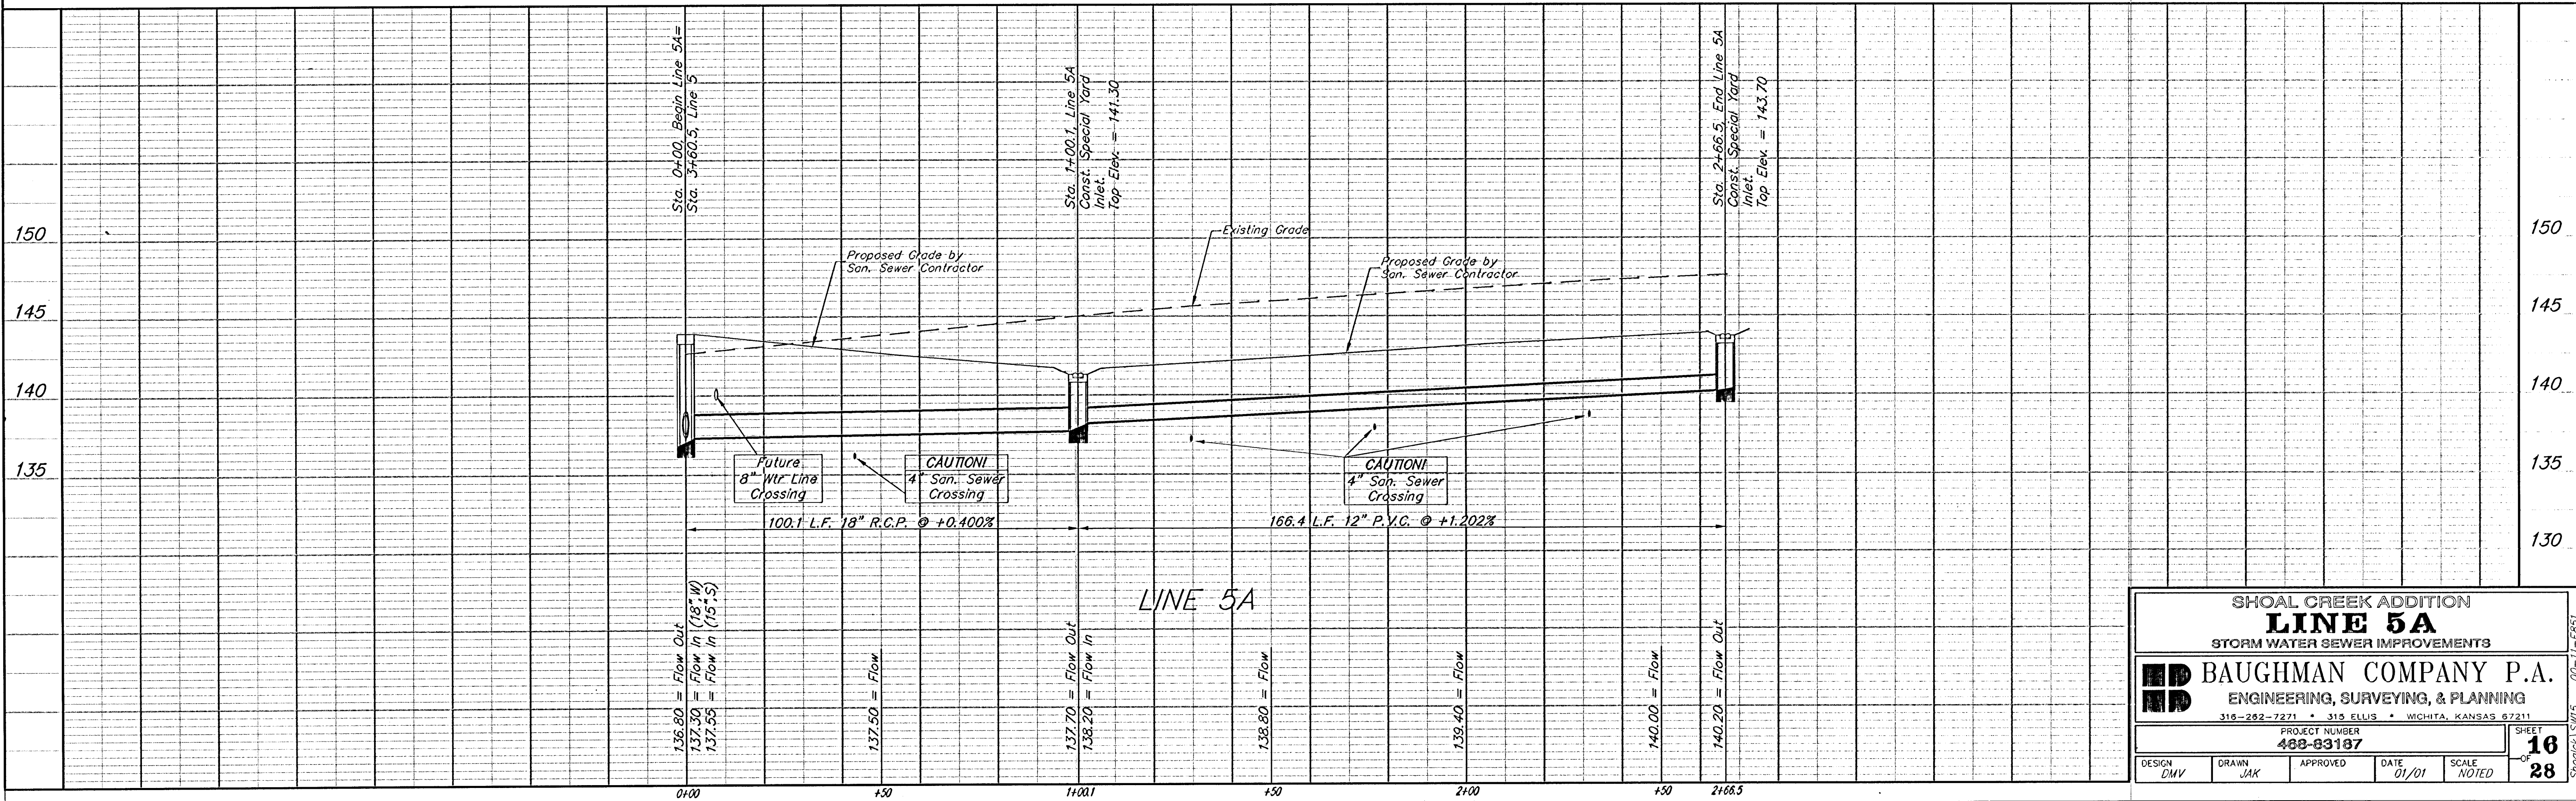

SHOAL CREEK ADDITION			
LINE 5A			
STORM WATER SEWER IMPROVEMENTS			
ED BAUGHMAN COMPANY P.A. ENGINEERING, SURVEYING, & PLANNING 316-282-7271 • 315 ELLIS • WICHITA, KANSAS 67211			
PROJECT NUMBER 488-83187			SHEET 16
DESIGN DMV	DRAWN JAK	APPROVED	DATE 01/01
SCALE NOTED		OF 28	