
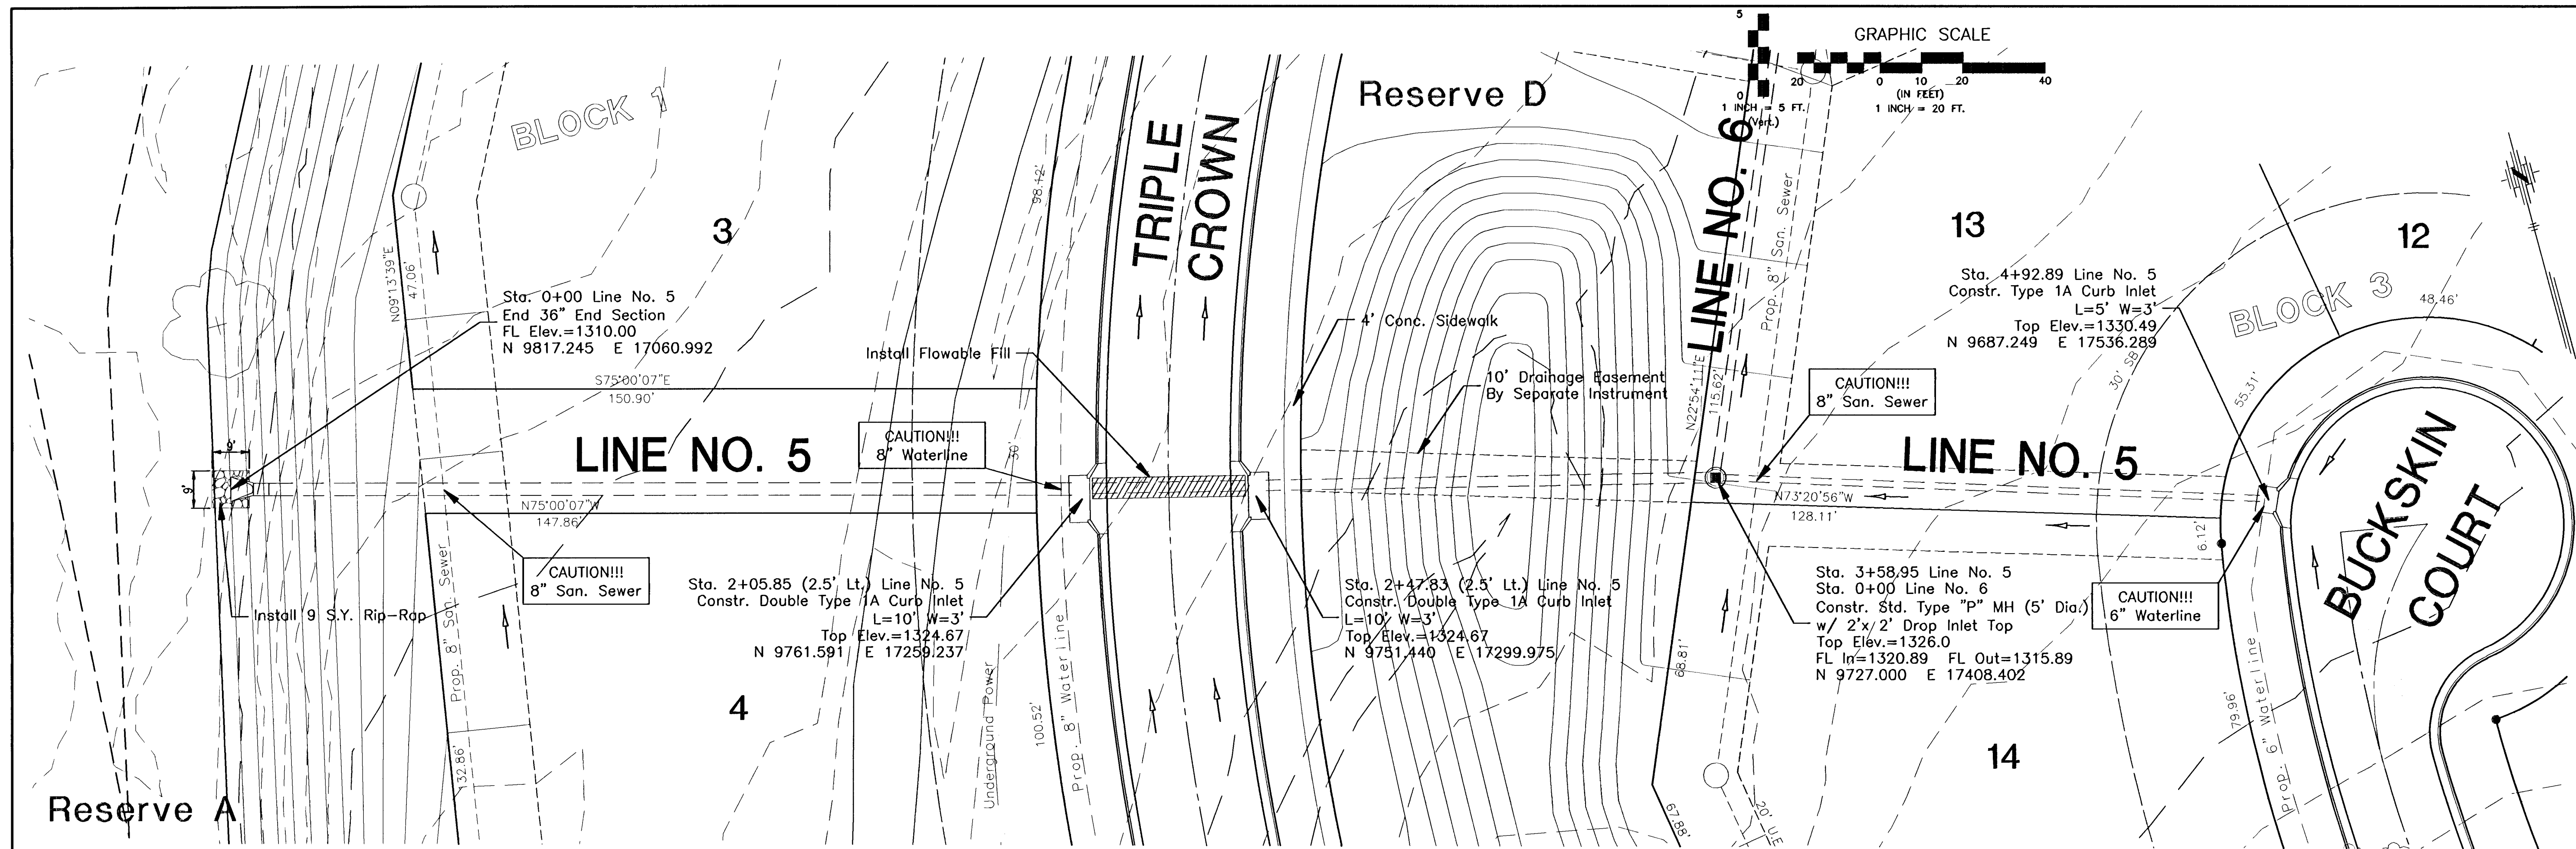



G:\APPS\DWG\BASE-ST.dwg Mon Mar 26 09:35:59 2002 James Ubert - Poe & Associates of Kansas, Inc.

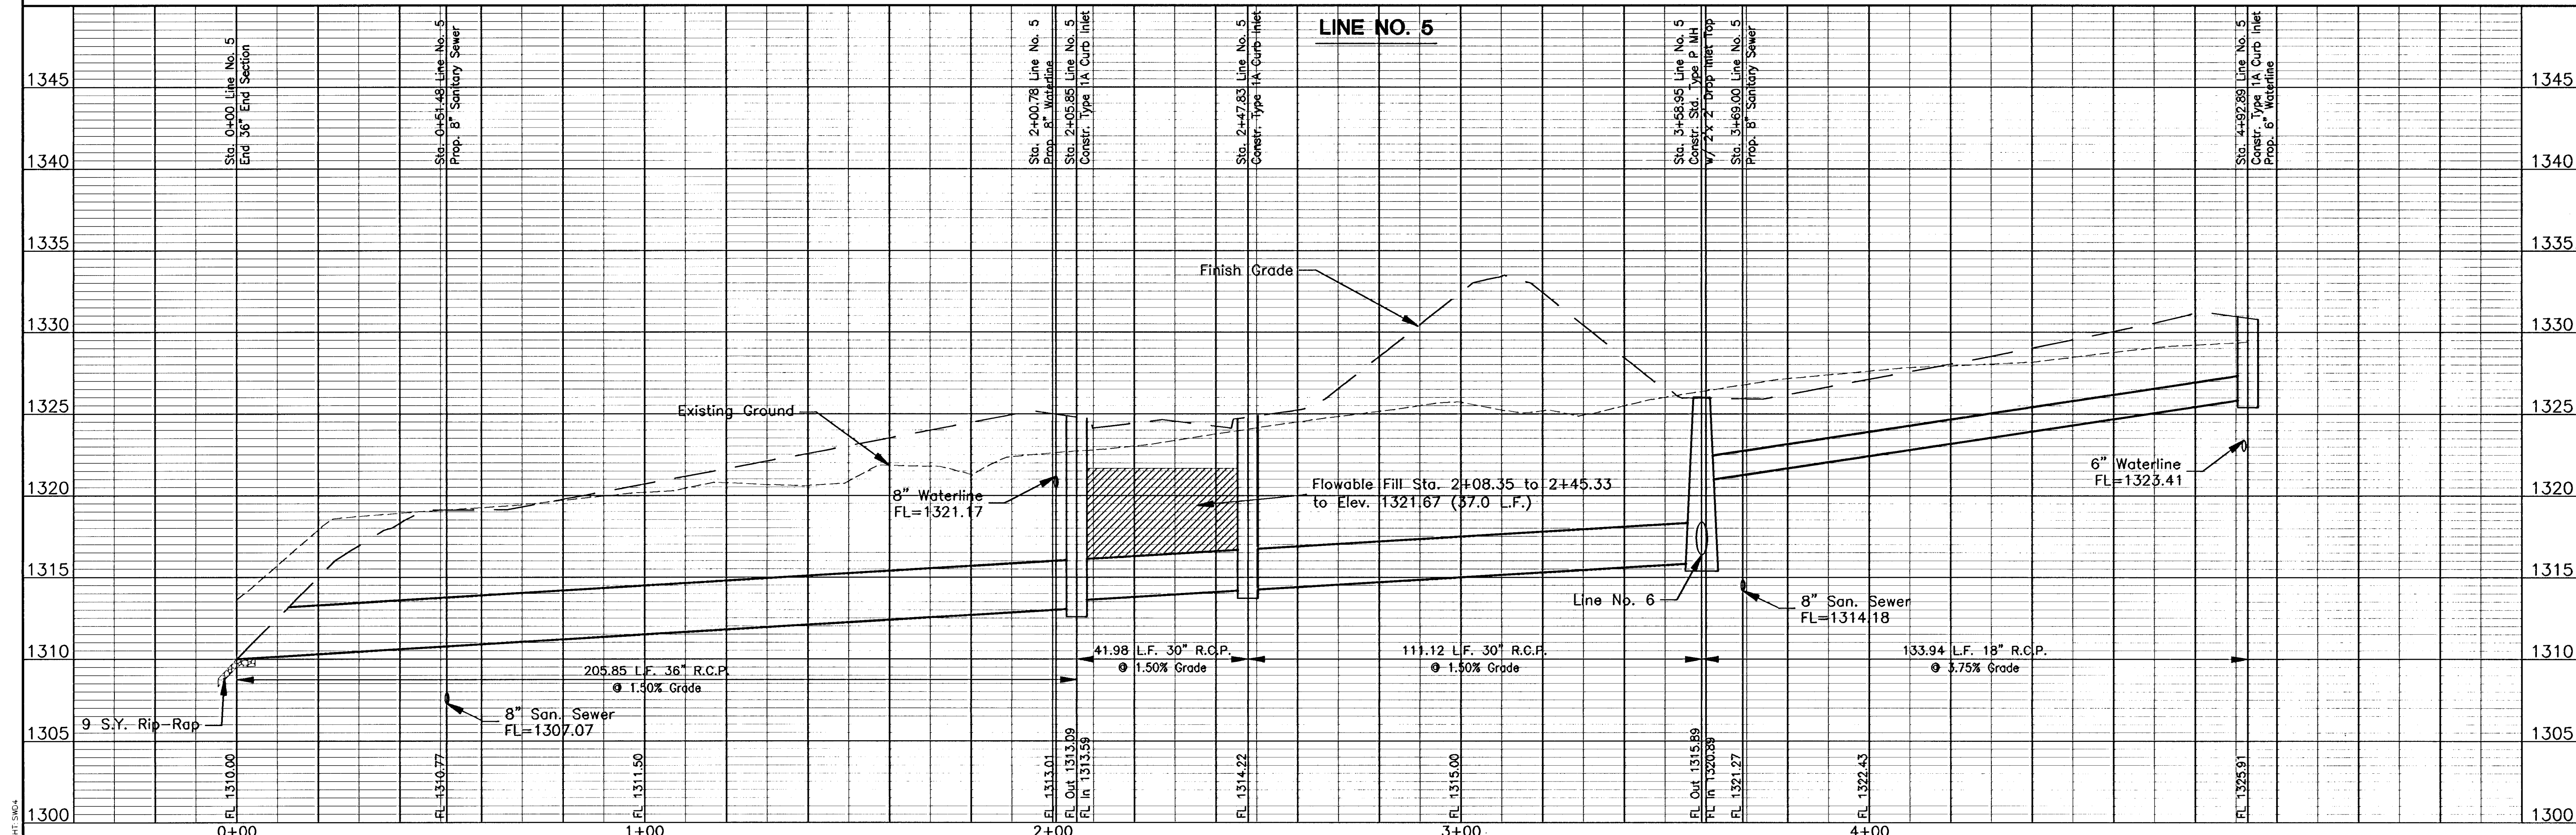

POE & ASSOCIATES OF KANSAS, INC.
CONSULTING ENGINEERS
9940 E. Central, Suite 200 ■ Wichita, KS 67208-4242
Phone 316/685-4114 ■ FAX 316/685-4444

DESIGNED BY: J. Ubert / J. Dickman
DRAWN BY: J. Dickman
P&E JOB NO.: 1694A
DATE: March 2002

24 of 112

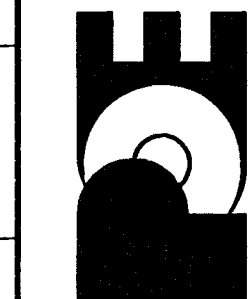

EQUESTRIAN ESTATES - PHASE 1
STORM WATER SEWER
LINE NUMBER 5
CITY OF WICHITA, KANSAS
MICHAEL E. LINDEBAUM, P.E. - CITY ENGINEER
C.O.W. Proj# 472-83424 O.C.A.# 185705

No.	Date	By	Approved	Revision
1				
2				
3				
4				