
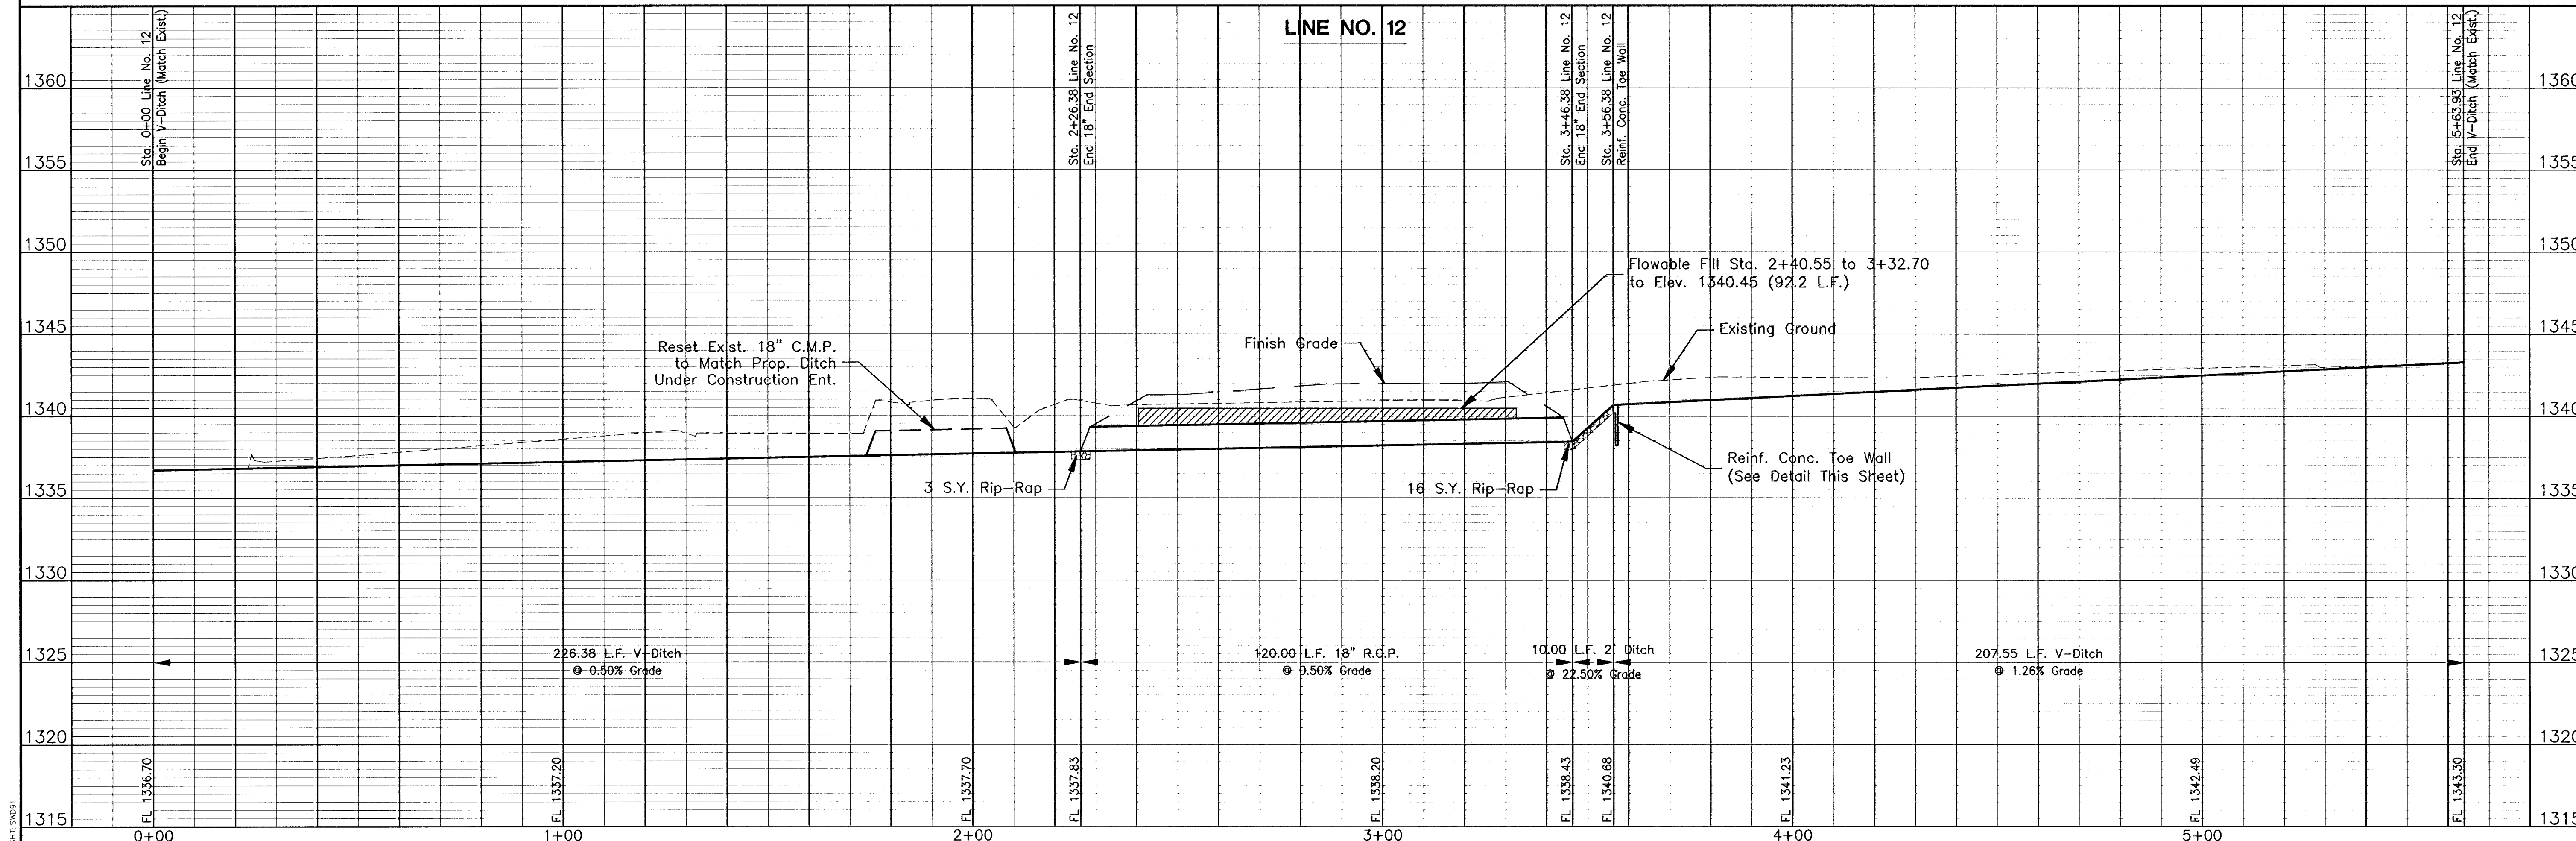


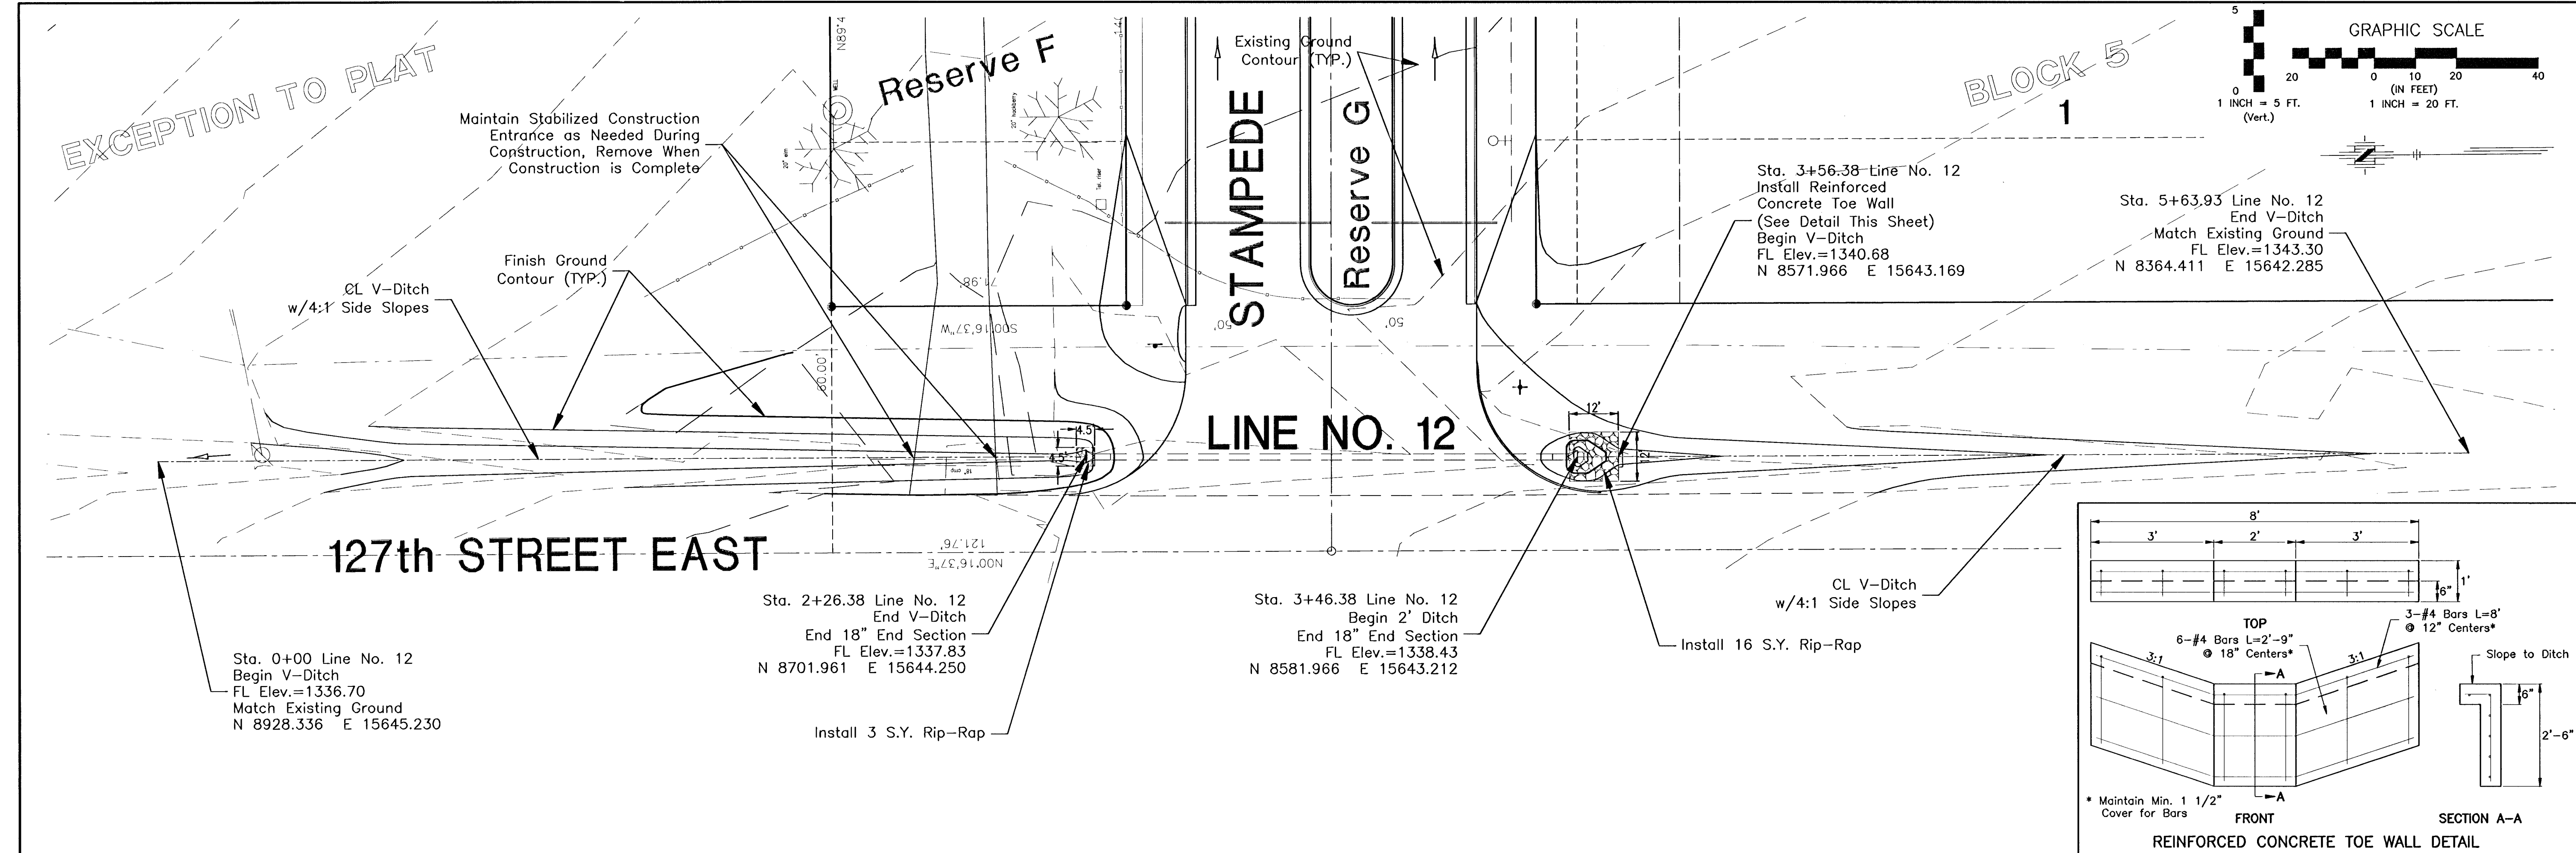

EQUESTRIAN ESTATES - PHASE 1		No.	Date	By	Approved
STORM WATER SEWER					
LINE NUMBER 12					
CITY OF WICHITA, KANSAS					
MICHAEL E. LINDBAK, P.E. - CITY ENGINEER					
C.O.W. Proj.# 472-53424 O.C.A.# 765705					

POE & ASSOCIATES OF KANSAS, INC.	Designed By: J. Ubert / J. Dickman
CONSULTING ENGINEERS	Drawn By: J. Dickman
590 E. Central, Suite 200 • Wichita, KS 67208-4242	POE Job No.: 1694A
Phone 316/685-4114 • FAX 316/685-4444	Date: March 2002

Sheet	29 of 112
-------	-----------