
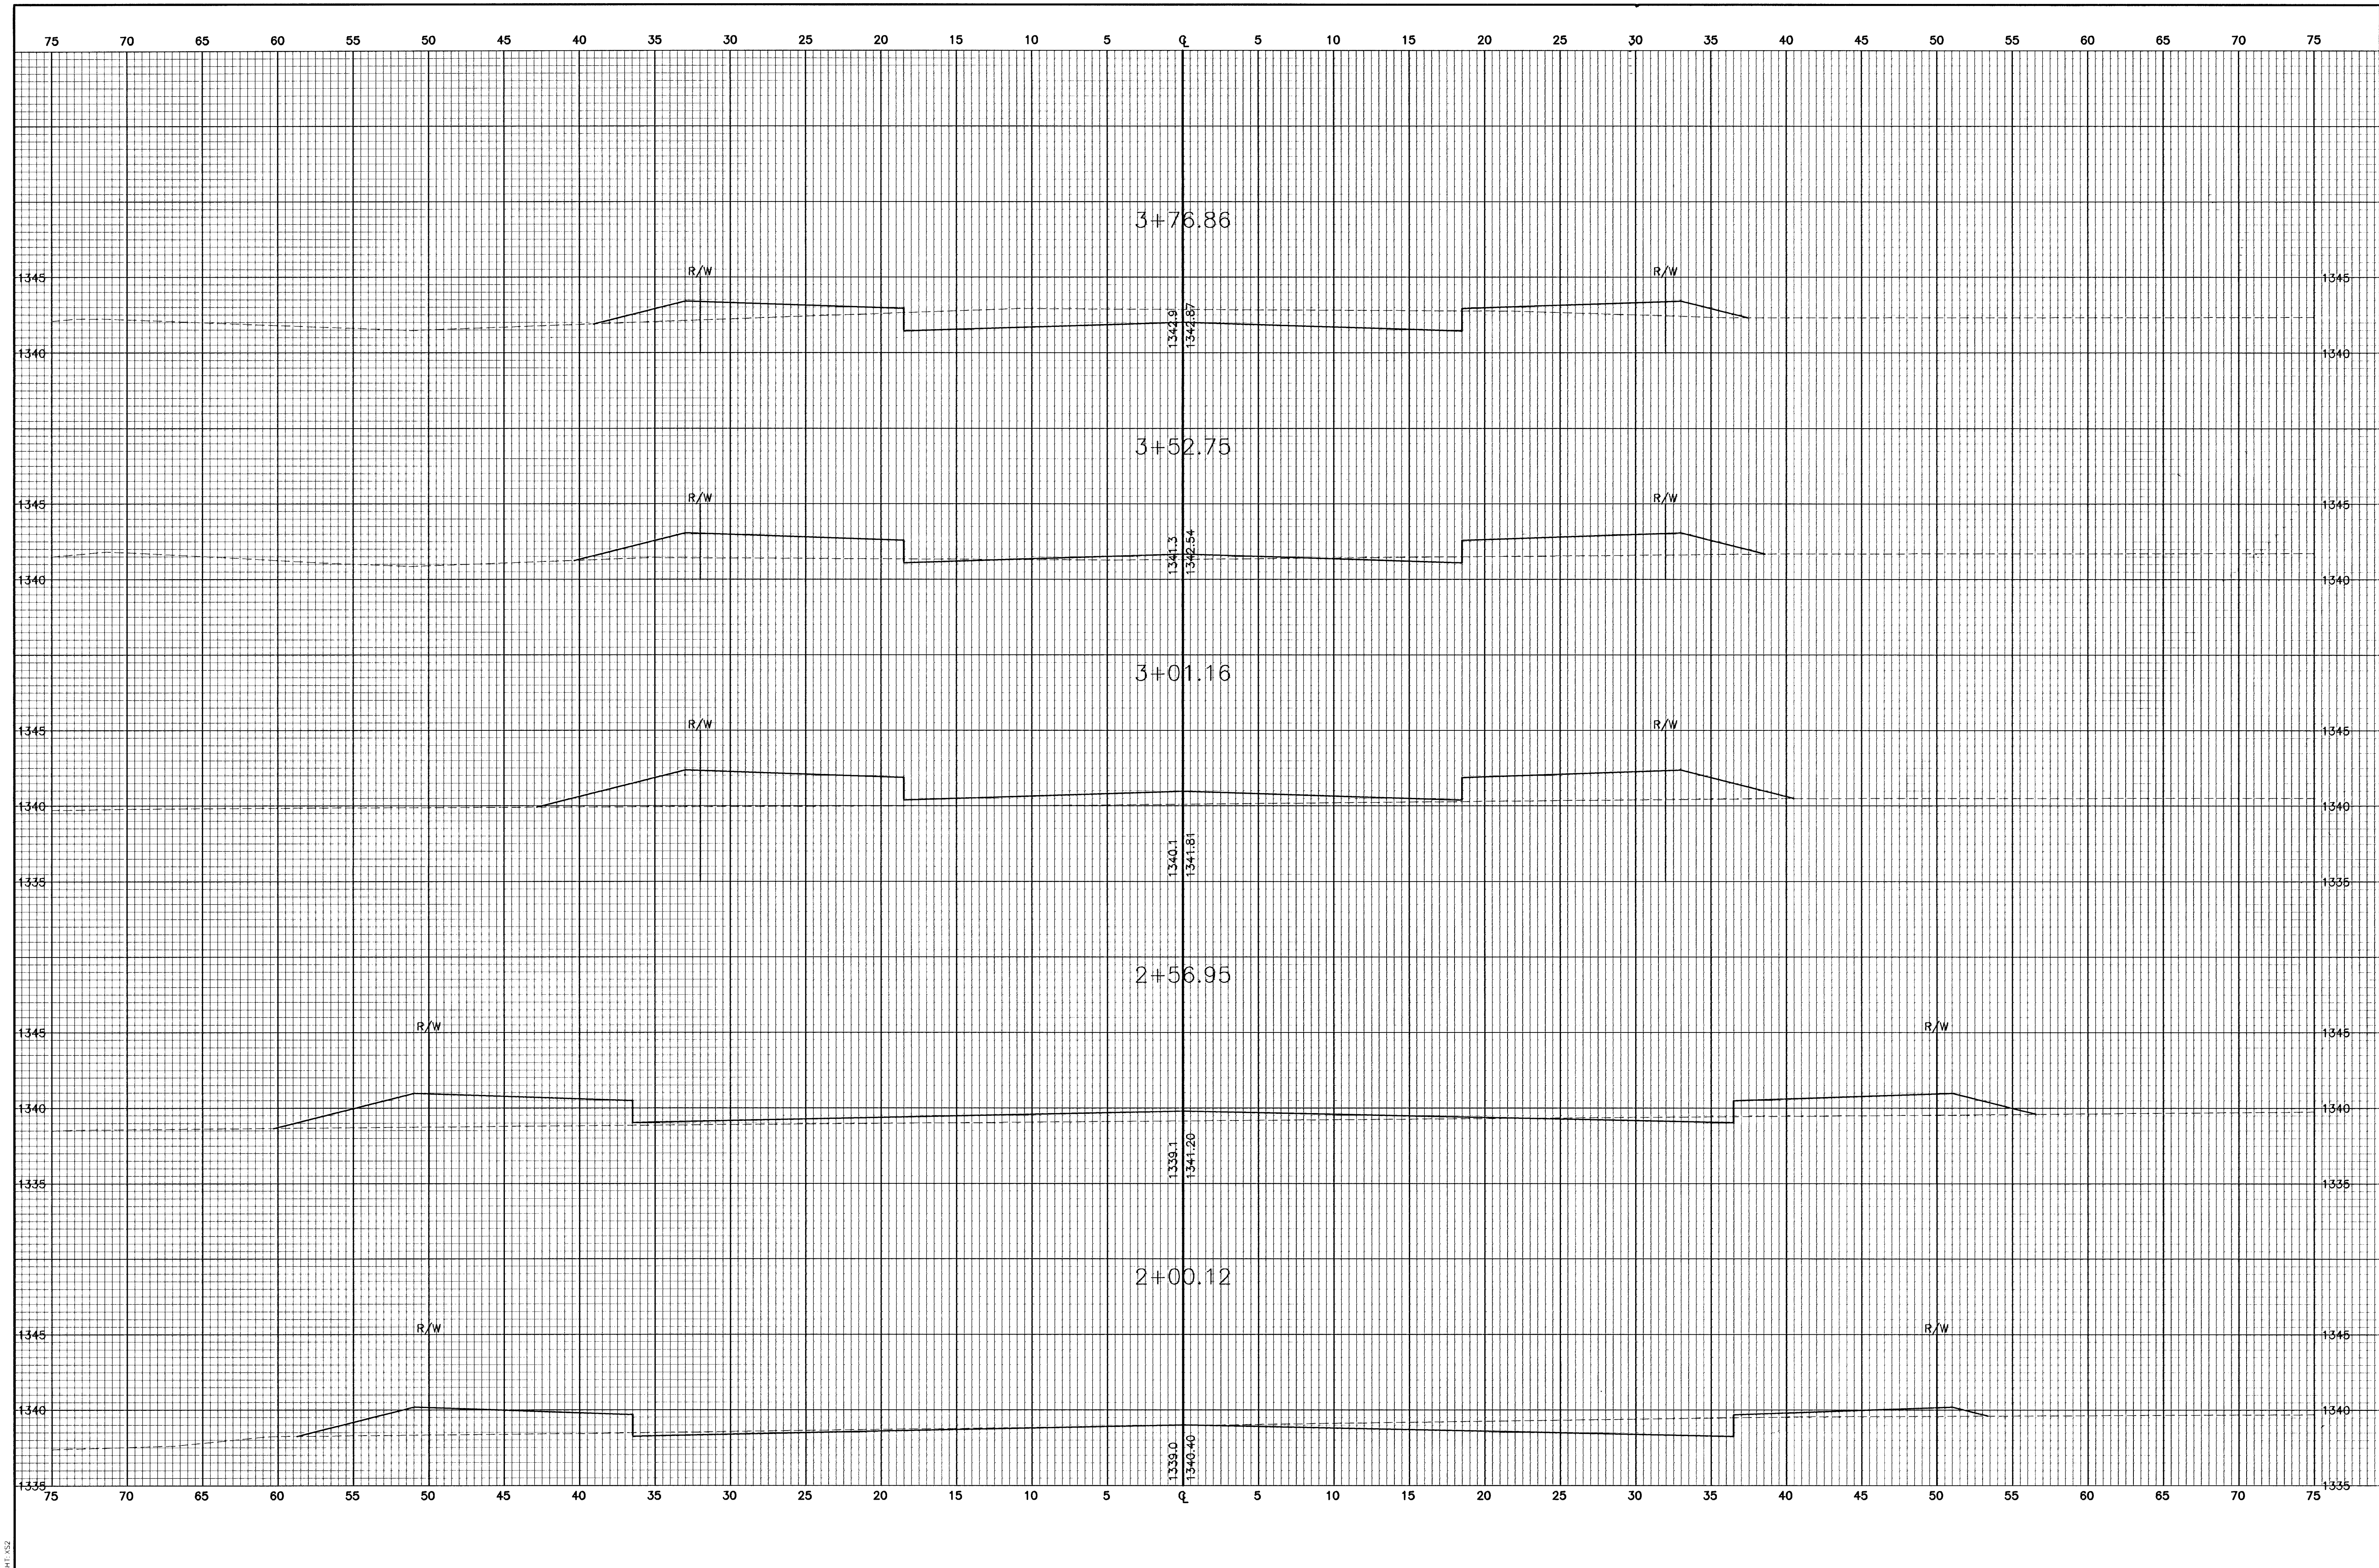


C:\APPS\DATA\US4\sections.dwg Fri Mar 15 09:43:53 2002 Bernard Kulla - POE & ASSOCIATES OF KANSAS, INC.

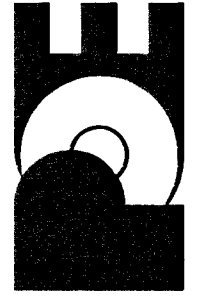

EQUESTRIAN ESTATES - PHASE 1	
CROSS SECTIONS	
STAMPEDE	
CITY OF WICHITA, KANSAS	
MICHAEL E. LINDBERGH, P.E. - CITY ENGINEER	
C.O.W. Proj.# 472-83424 O.C.A.# 765705	
POE & ASSOCIATES OF KANSAS, INC.	
CONSULTING ENGINEERS	
5900 E. Central, Suite 200 • Wichita, KS 67208-4242	
Phone 316/685-4114 • FAX 316/685-4444	
	
FINAL	Designed By: J. Ubert / J. Dickman
Drawn By: J. Dickman	Date: March 2002
Project No.: 1694A	Sheet
31 of 112	