


G:\APPS\DATA\PEGA\sections.dwg Fr1 Mar 15 09:46:59 2002 Bernard Kulla - POE & ASSOCIATES OF KANSAS INC.

Plot 253

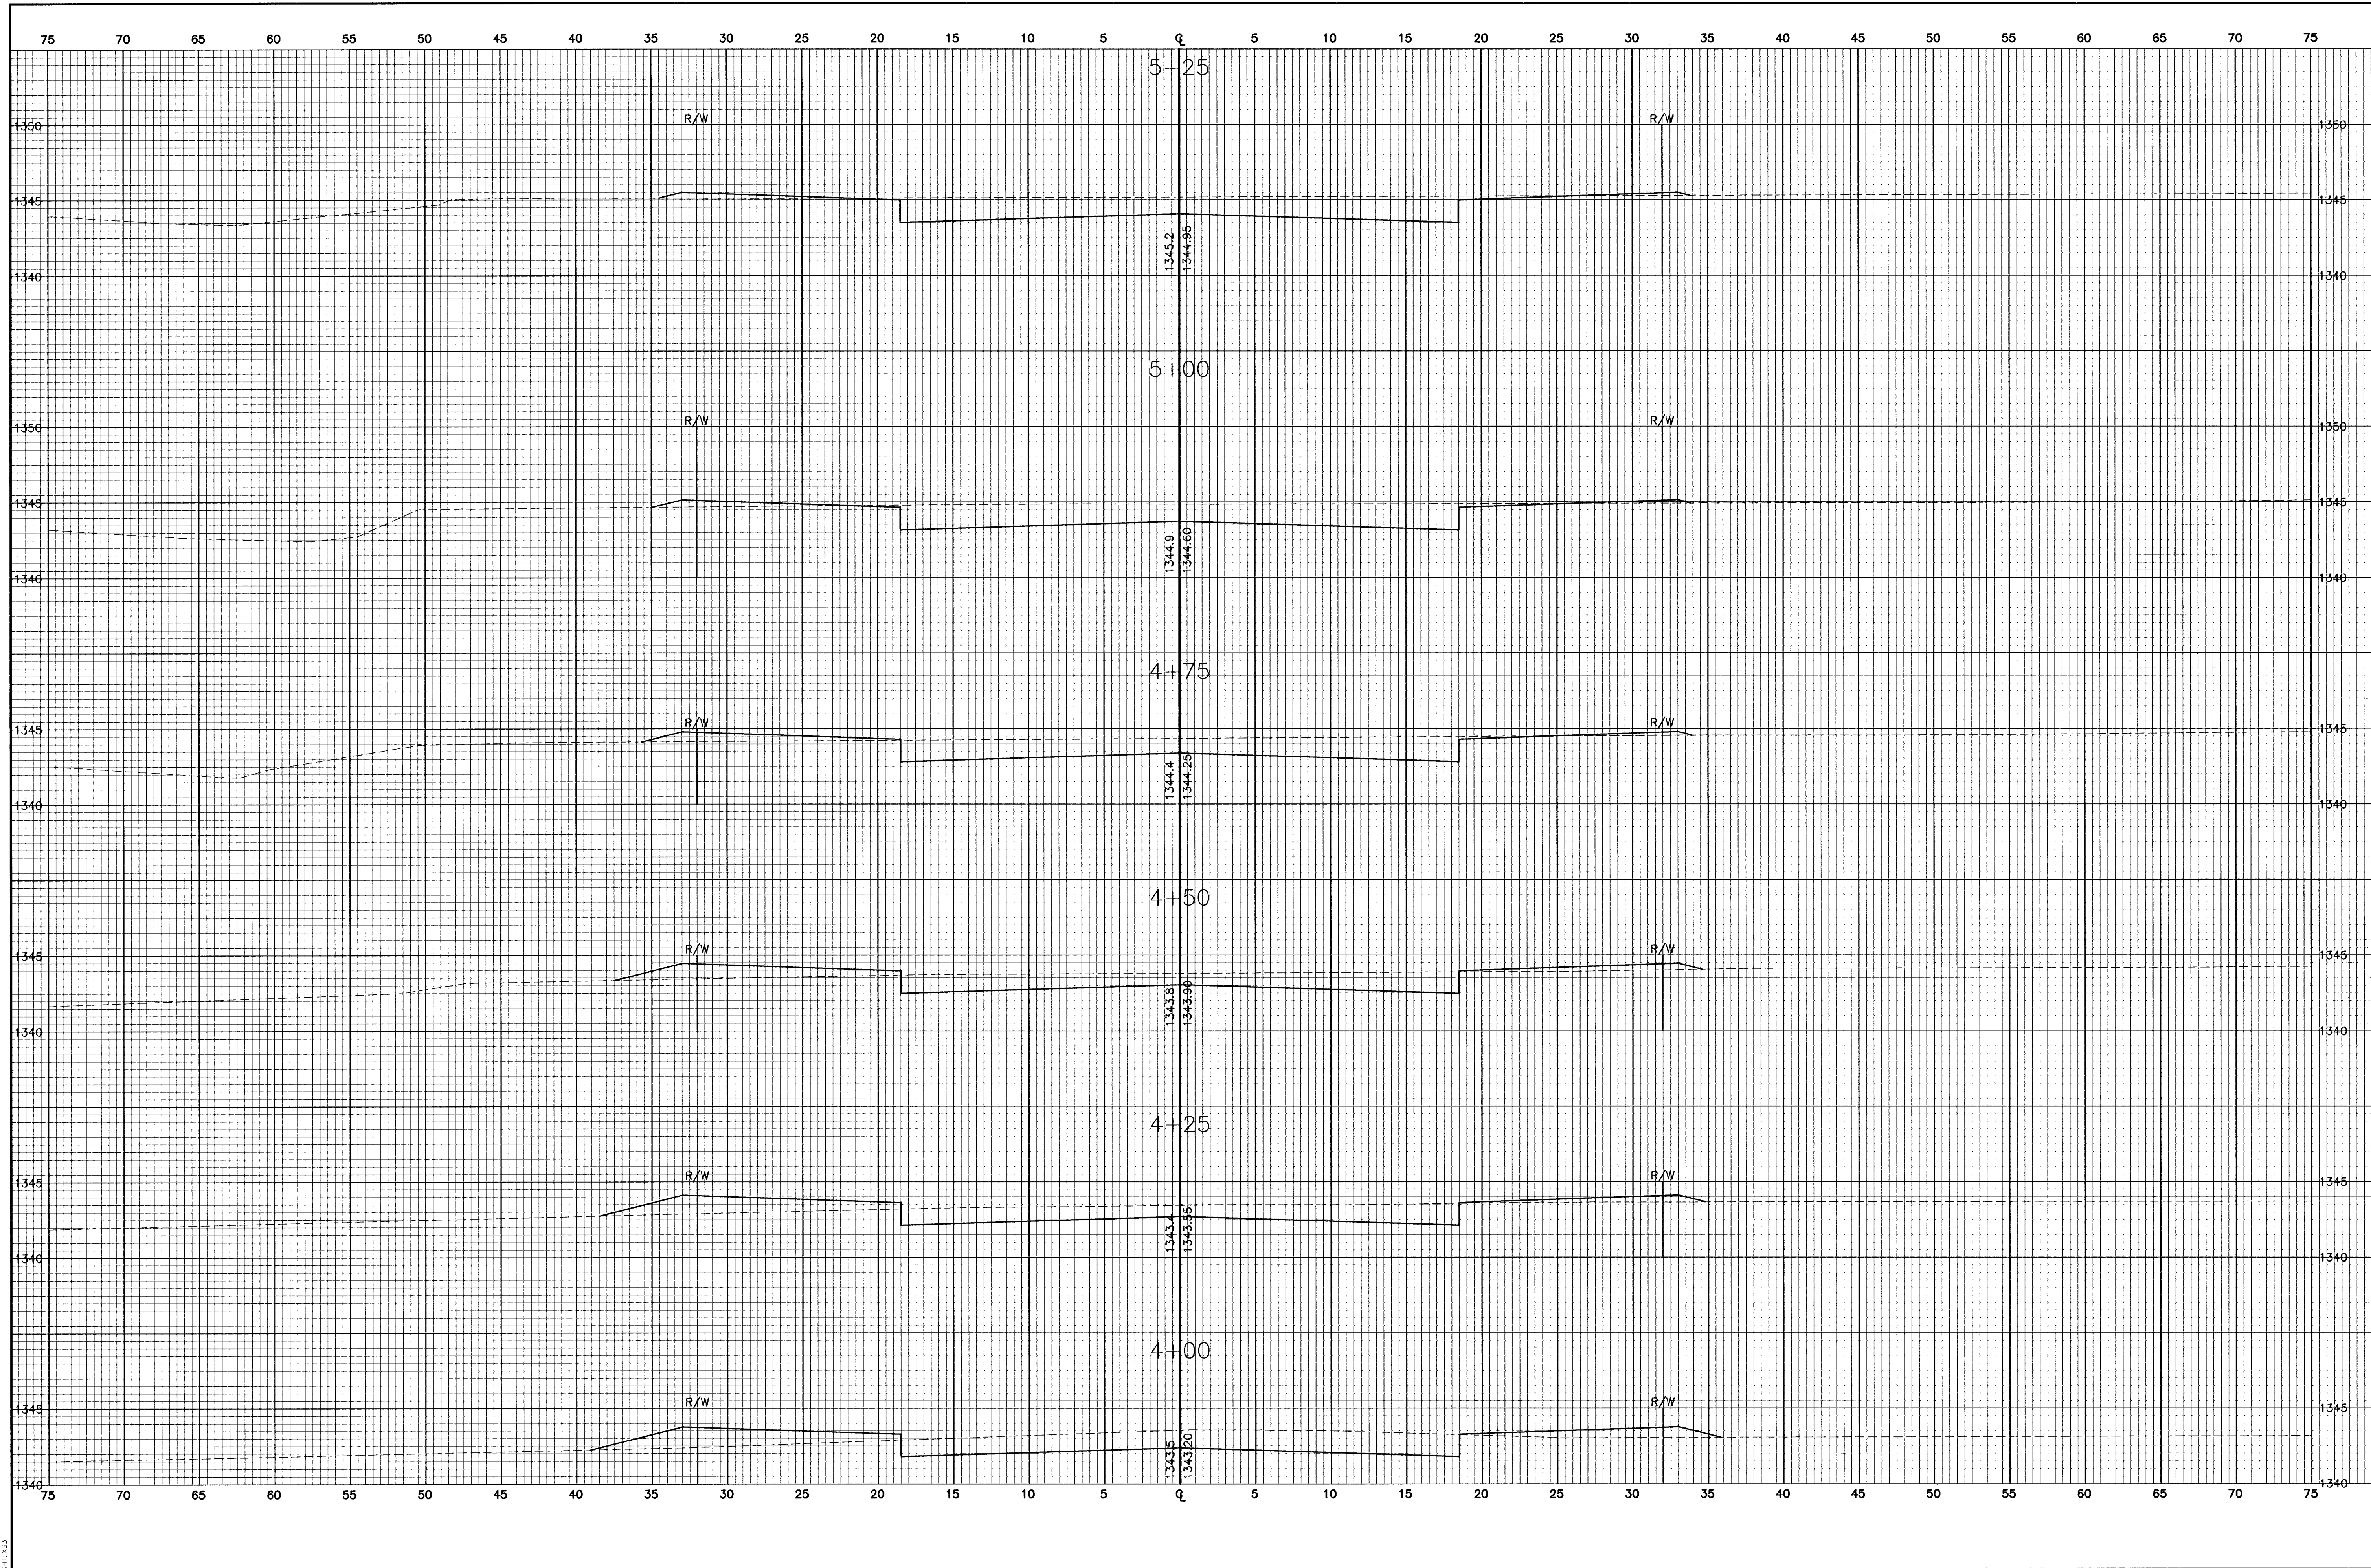

Revision	
No.	By

Date	By	Approved

EQUESTRIAN ESTATES - PHASE 1
CROSS SECTIONS
STAMPEDE
CITY OF WICHITA, KANSAS
MICHAEL E. LINGBAK, P.E. - CITY ENGINEER
C.O.M. Proj.# 472-83424 O.C.A.# 765705

POE & ASSOCIATES OF KANSAS, INC.
CONSULTING ENGINEERS
5940 E. Central Suite 200 ■ Wichita, KS 67208-4242
Phone 316/685-4114 ■ FAX 316/685-4444

PE

FINAL

Designed By: J. Ubert / J. Dickman
Drawn By: J. Dickman
Proj. No.: 1694A
Date: March 2002

Sheet
32 of 112