


G:\APPS\DATA\1694\sections.dwg Fri Mar 15 09:50:19 2002 Bernard Kulja - POE & ASSOCIATES OF KANSAS INC.

031 134

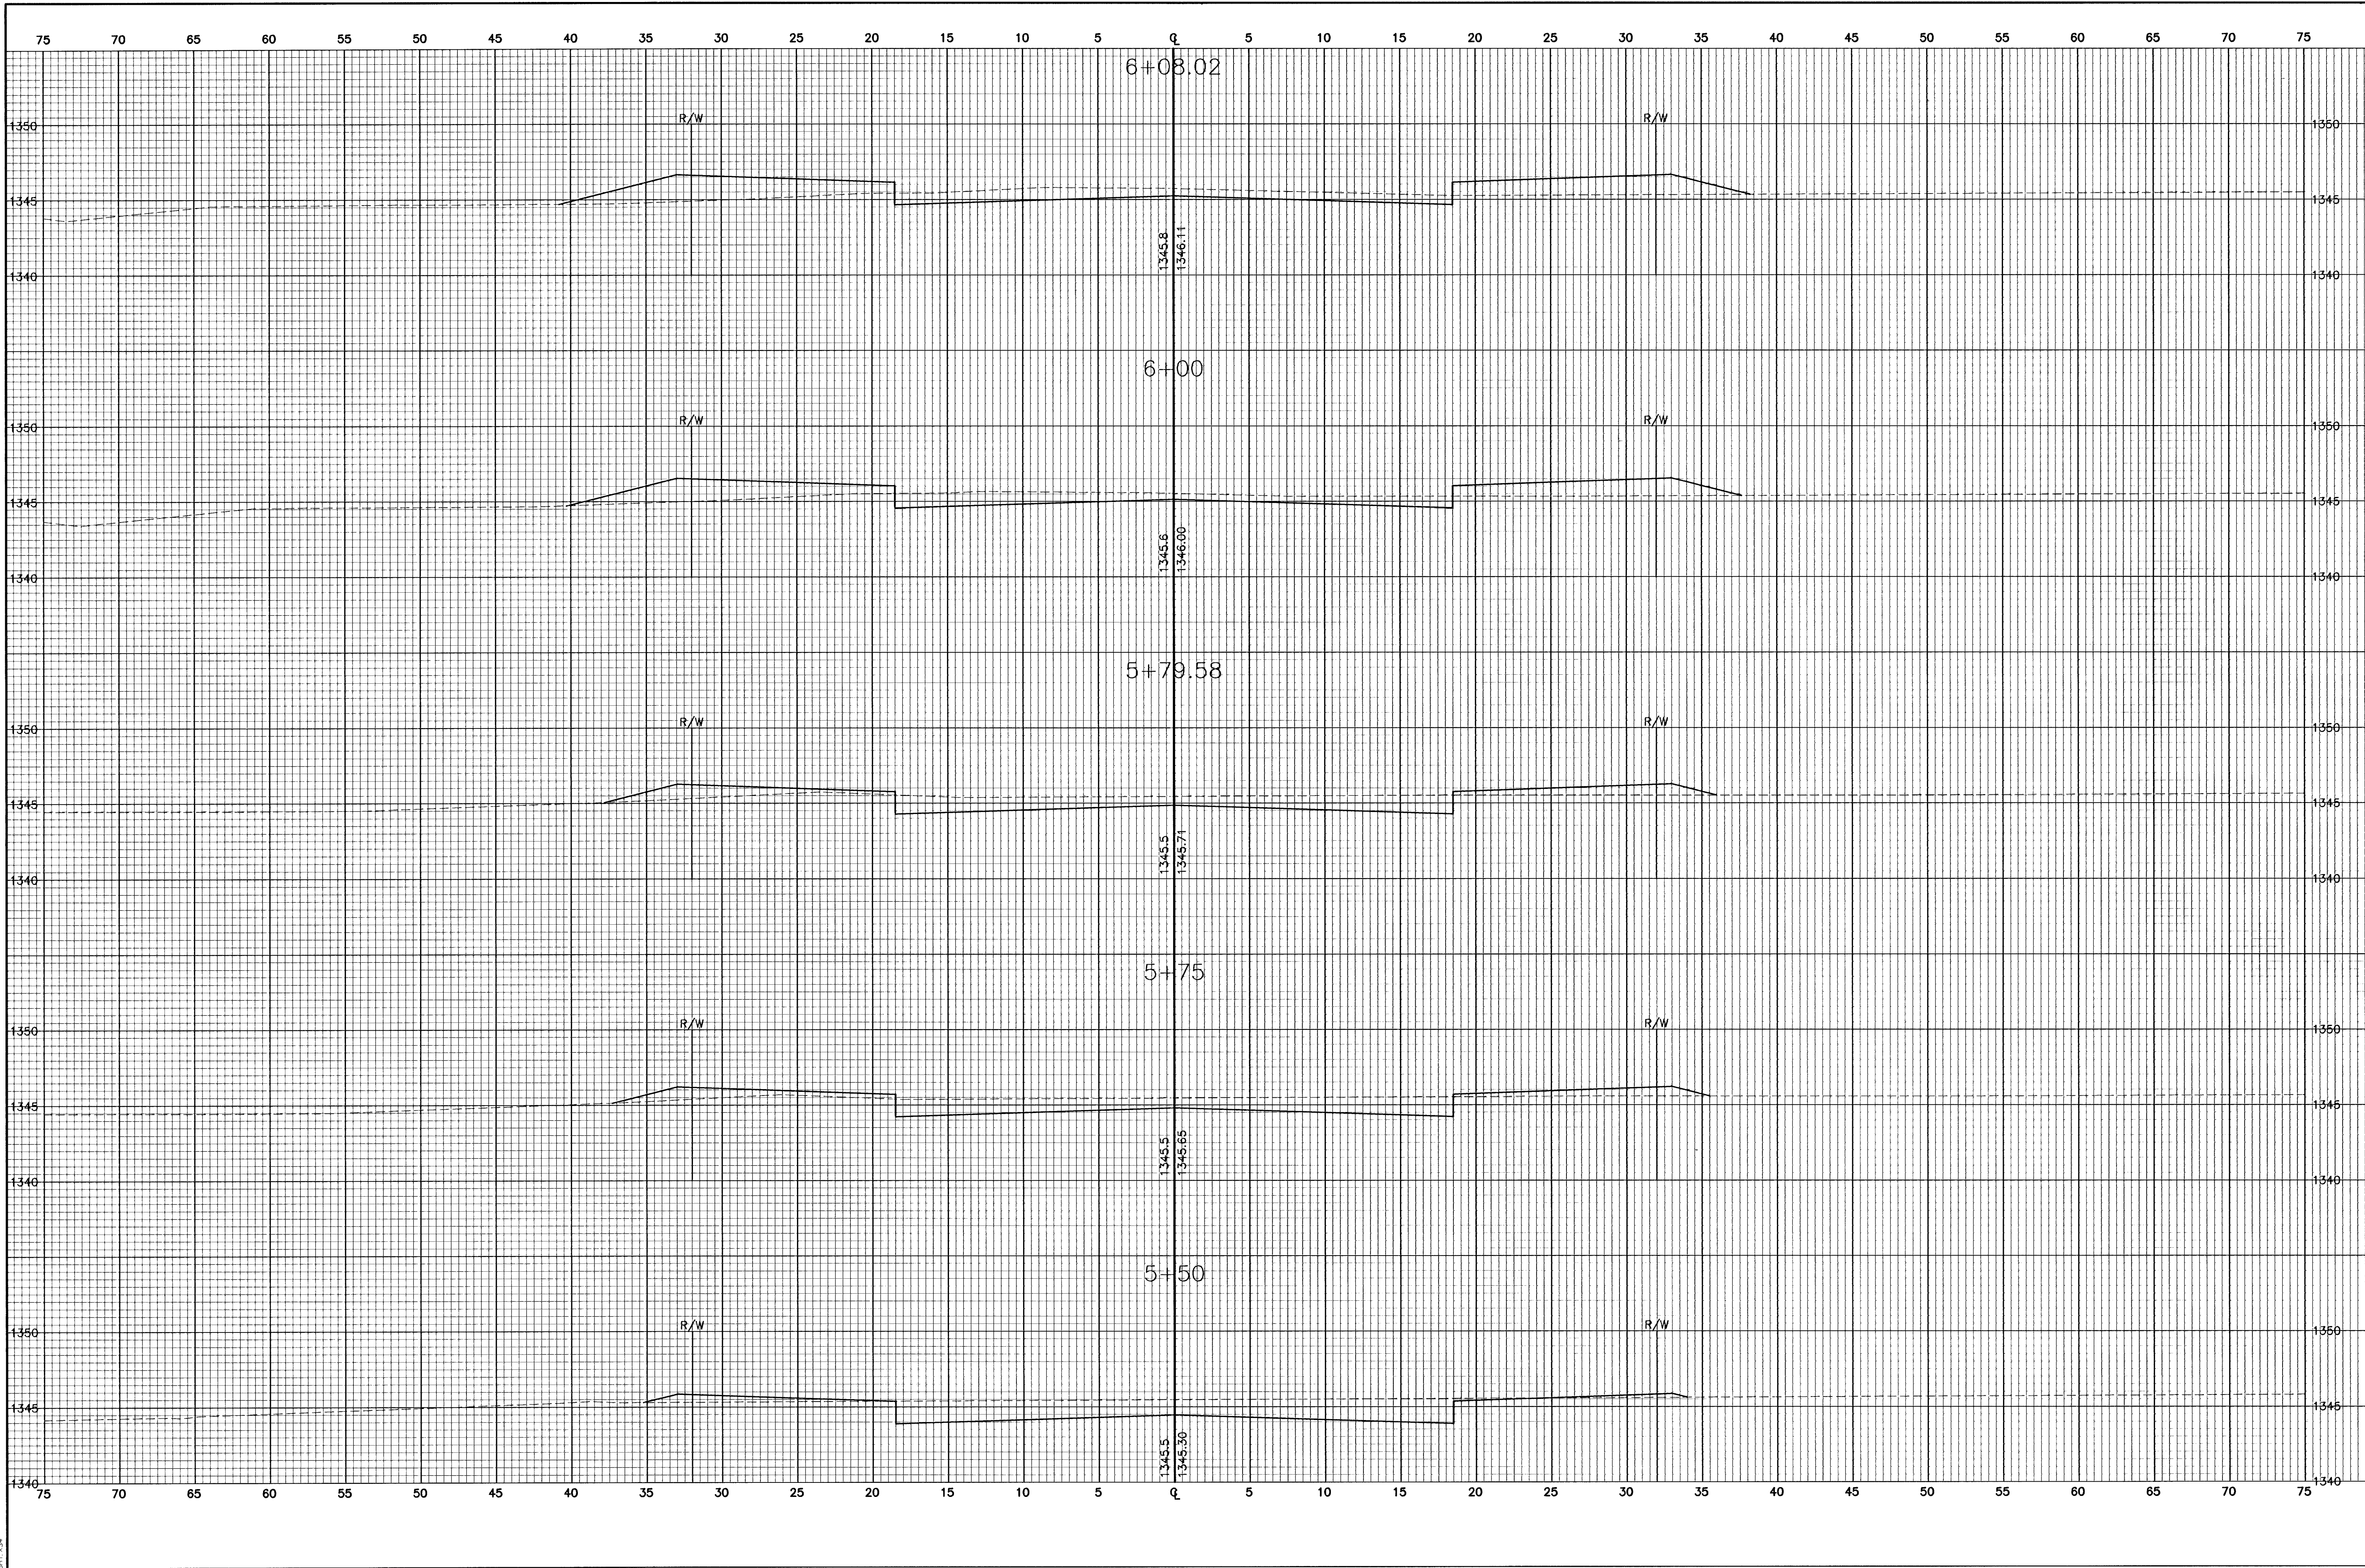

33 of 111		Sheet		Date: March 2002	
POE & ASSOCIATES OF KANSAS, INC. CONSULTING ENGINEERS 5940 E. Central, Suite 200 ■ Wichita, KS 67208-4242 Phone 316.685-4114 ■ FAX 316.685-4444				EQUESTRIAN ESTATES – PHASE 1 CROSS SECTIONS STAMPEDE CITY OF WICHITA, KANSAS MICHAEL E. LINDBERGH, P.E. – CITY ENGINEER C.O.W. Proj.# 472-85424 O.C.A.# 785705	
Designed By: J. Ubert / J. Dickman		No.	Date	By	Approved
Drawn By: J. Dickman					
Pos. Job No.: 1694A					