



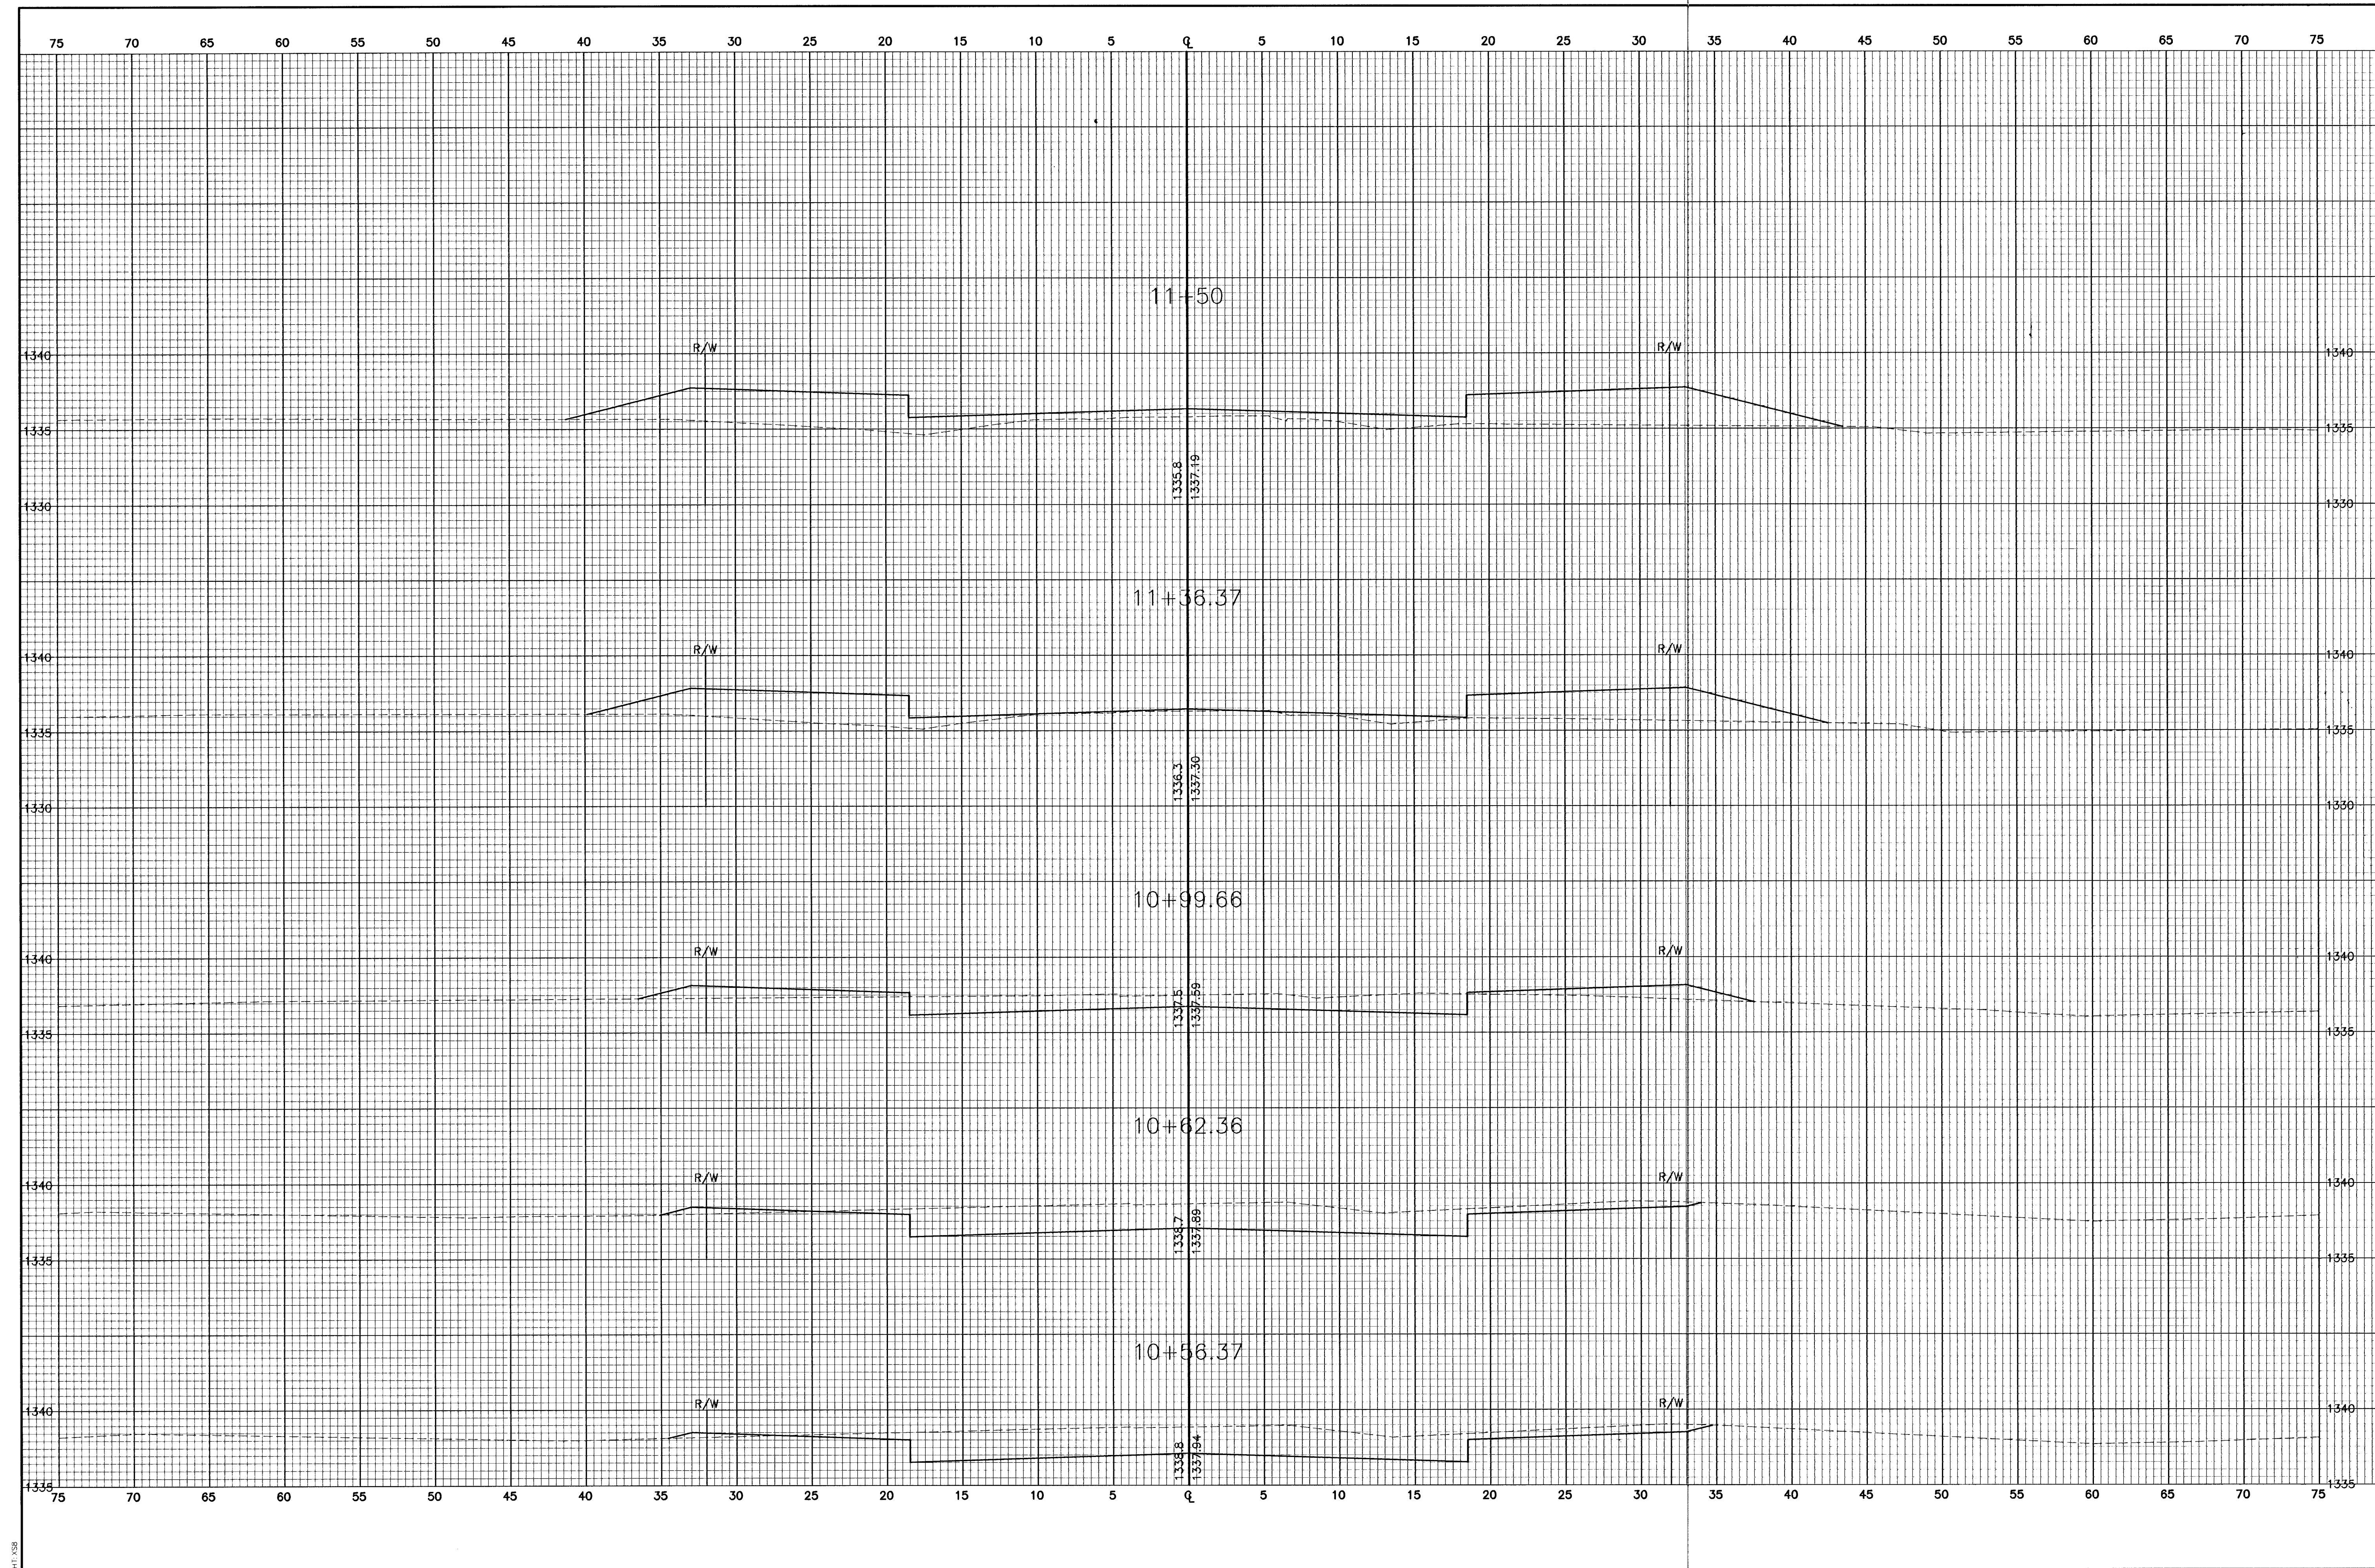

LANE

Designed By: J. Ubert / J. Dickman
 Drawn By: J. Dickman
 Poe Job No.: 1694A
 Date: March 2002

POE & ASSOCIATES OF KANSAS, INC.
CONSULTING ENGINEERS
55940 E. Central, Suite 200 ■ Wichita, KS 67208-4242
Phone 316/685-4114 ■ FAX 316/685-4444

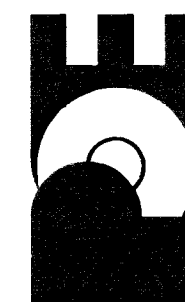

EQUESTRIAN ESTATES -- PHASE 1
CROSS SECTIONS
STAMPEDE
CITY OF WICHITA, KANSAS
MICHAEL E. LINDEBAK, P.E. -- CITY ENGINEER
C.O.W. Proj.# 472-83424 Q.C.A.# 76570

No.				
-----	---	---	---	---

Approved	
----------	--

Revision