


G:\APPS\LOCAL\US4\Sections.dwg Fri Mar 15 08:57:05 2002 Bernard Kulla - POE & ASSOCIATES OF KANSAS INC.

Sheet 38

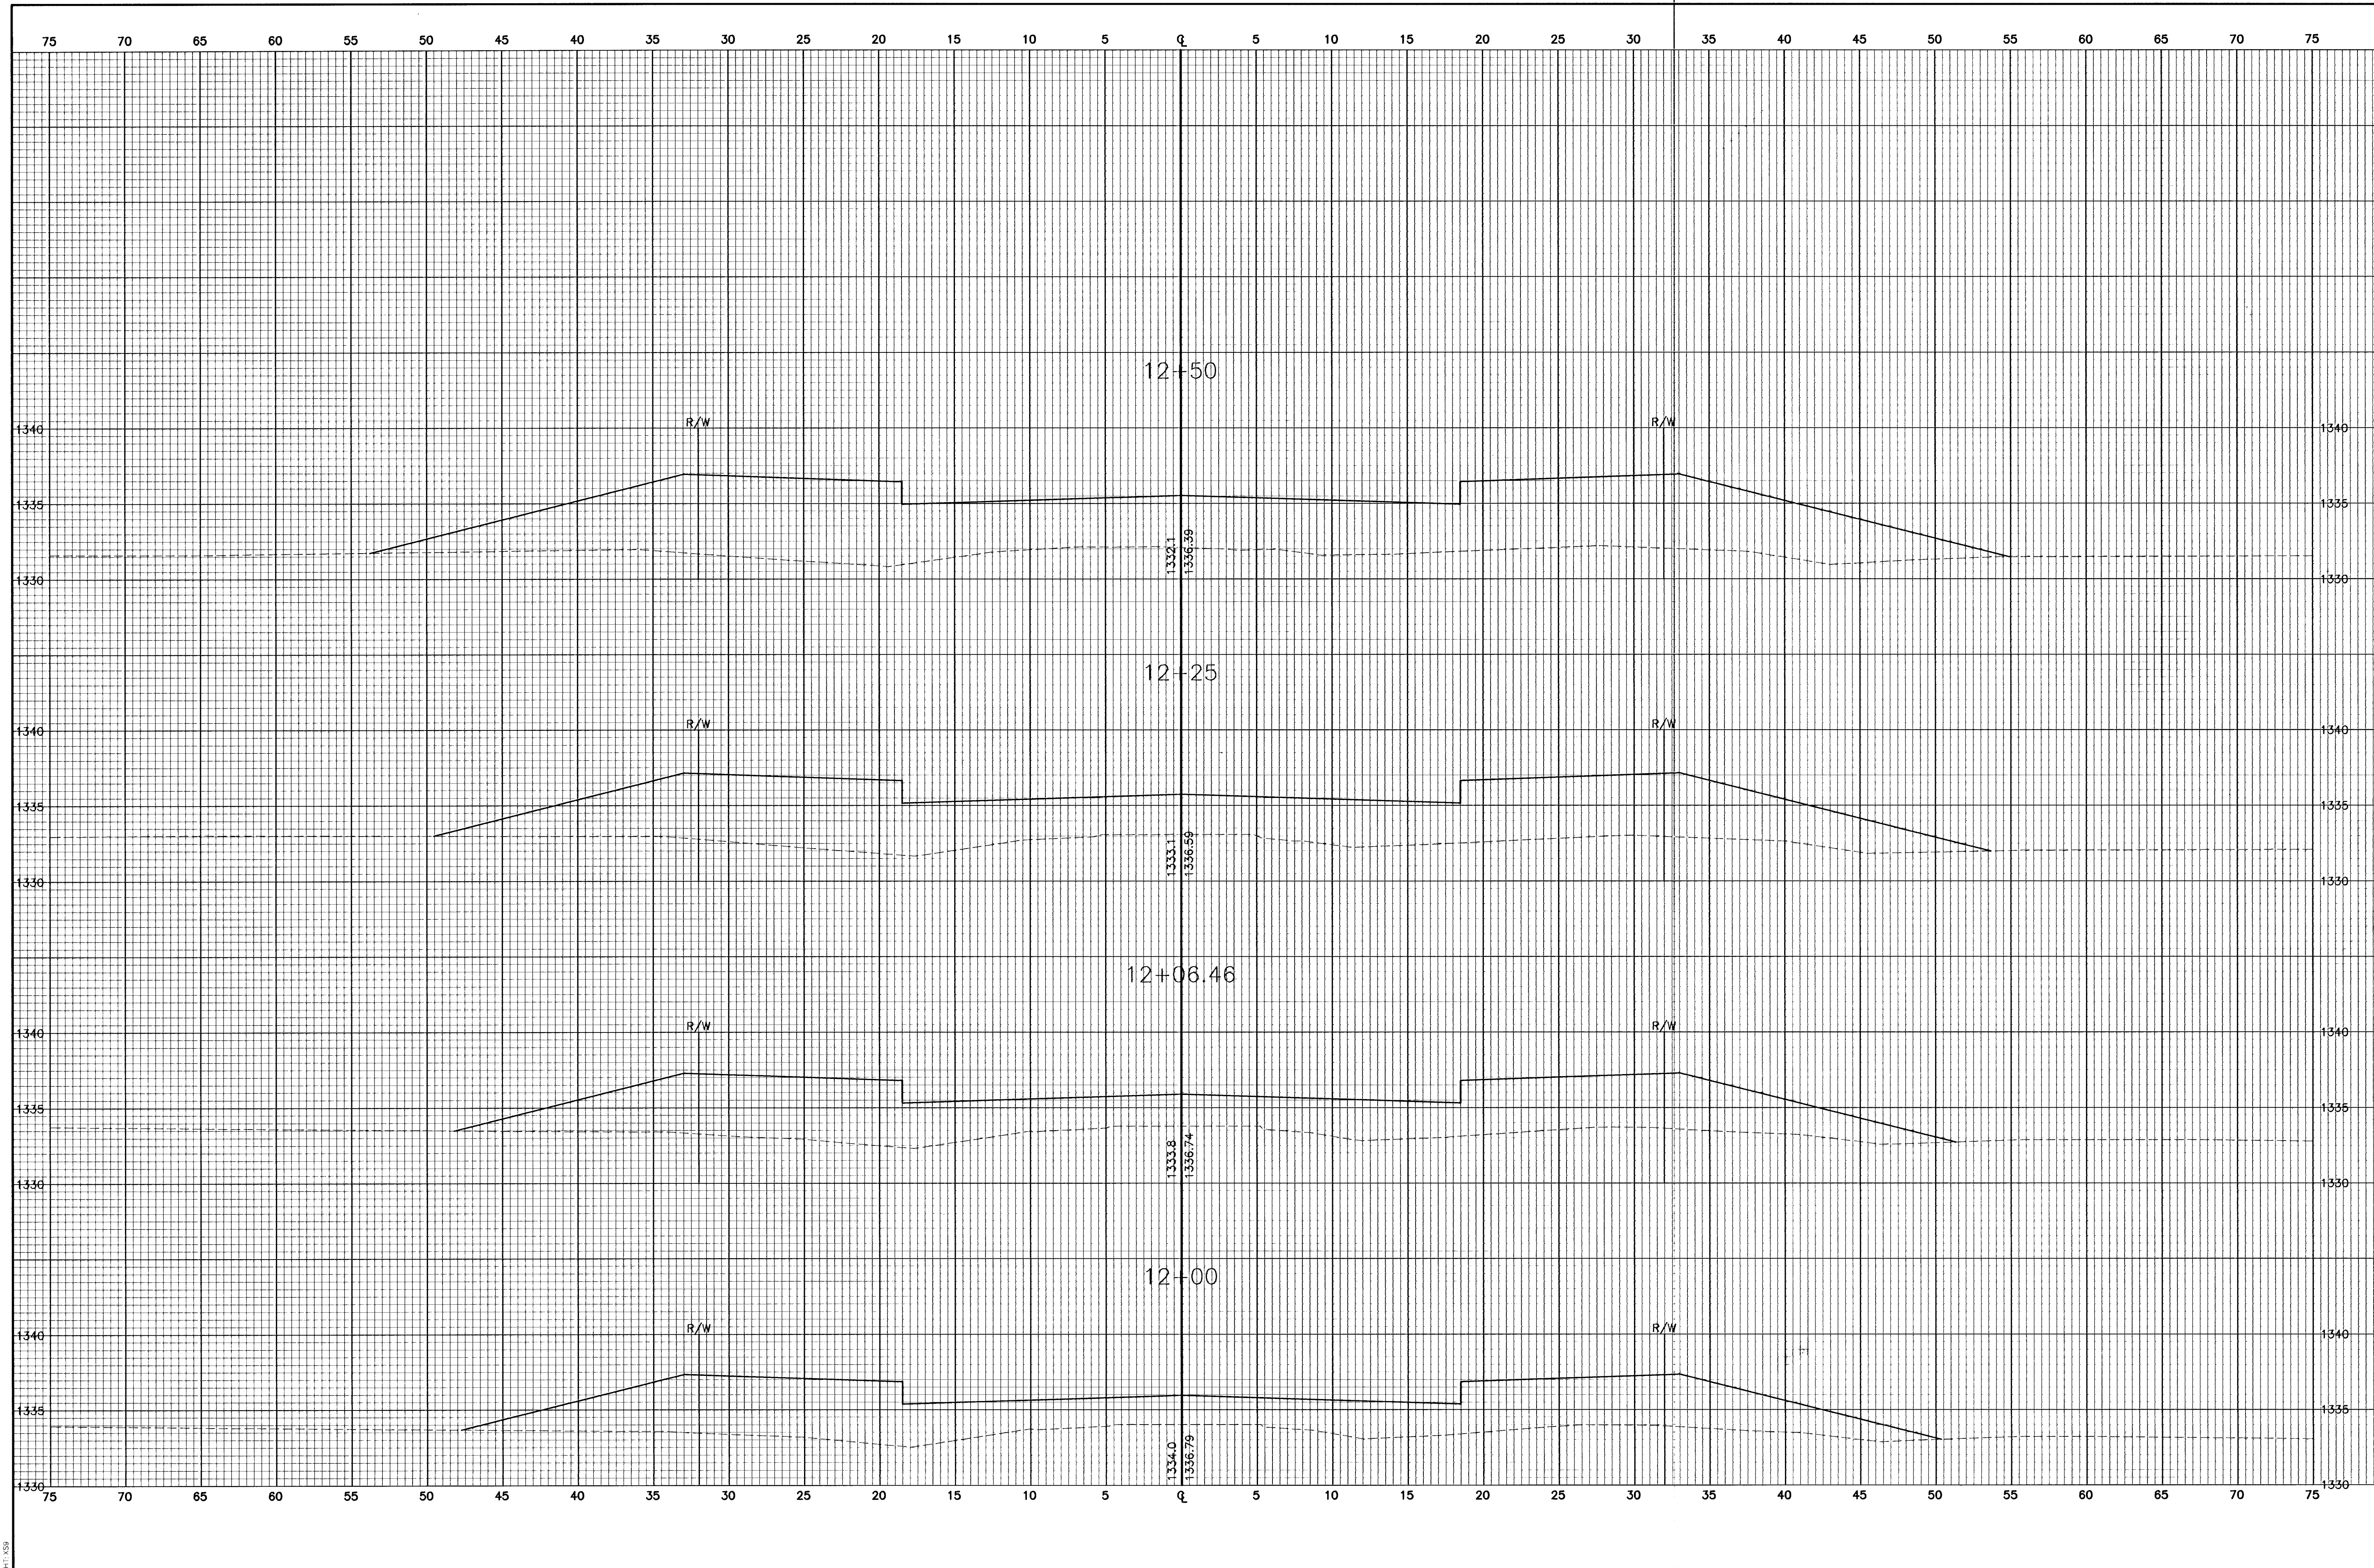

EQUESTRIAN ESTATES - PHASE 1	
CROSS SECTIONS	
STAMPEDE	
CITY OF WICHITA, KANSAS	
MICHAEL E. UNDEBAK, P.E. - CITY ENGINEER	
C.O.W. Proj.# 472-53424 O.C.A.# 765705	
POE & ASSOCIATES OF KANSAS, INC.	
CONSULTING ENGINEERS	
5940 E. Central, Suite 200 ■ Wichita, KS 67208-4242	
Phone 316/685-4114 ■ FAX 316/685-4444	
P&E	
FINAL	
Designed By: J. Ubert / J. Dickman	
Drawn By: J. Dickman	
Poe Job No.: 1694A	
Date: March, 2002	
Sheet	
38 of 112	