
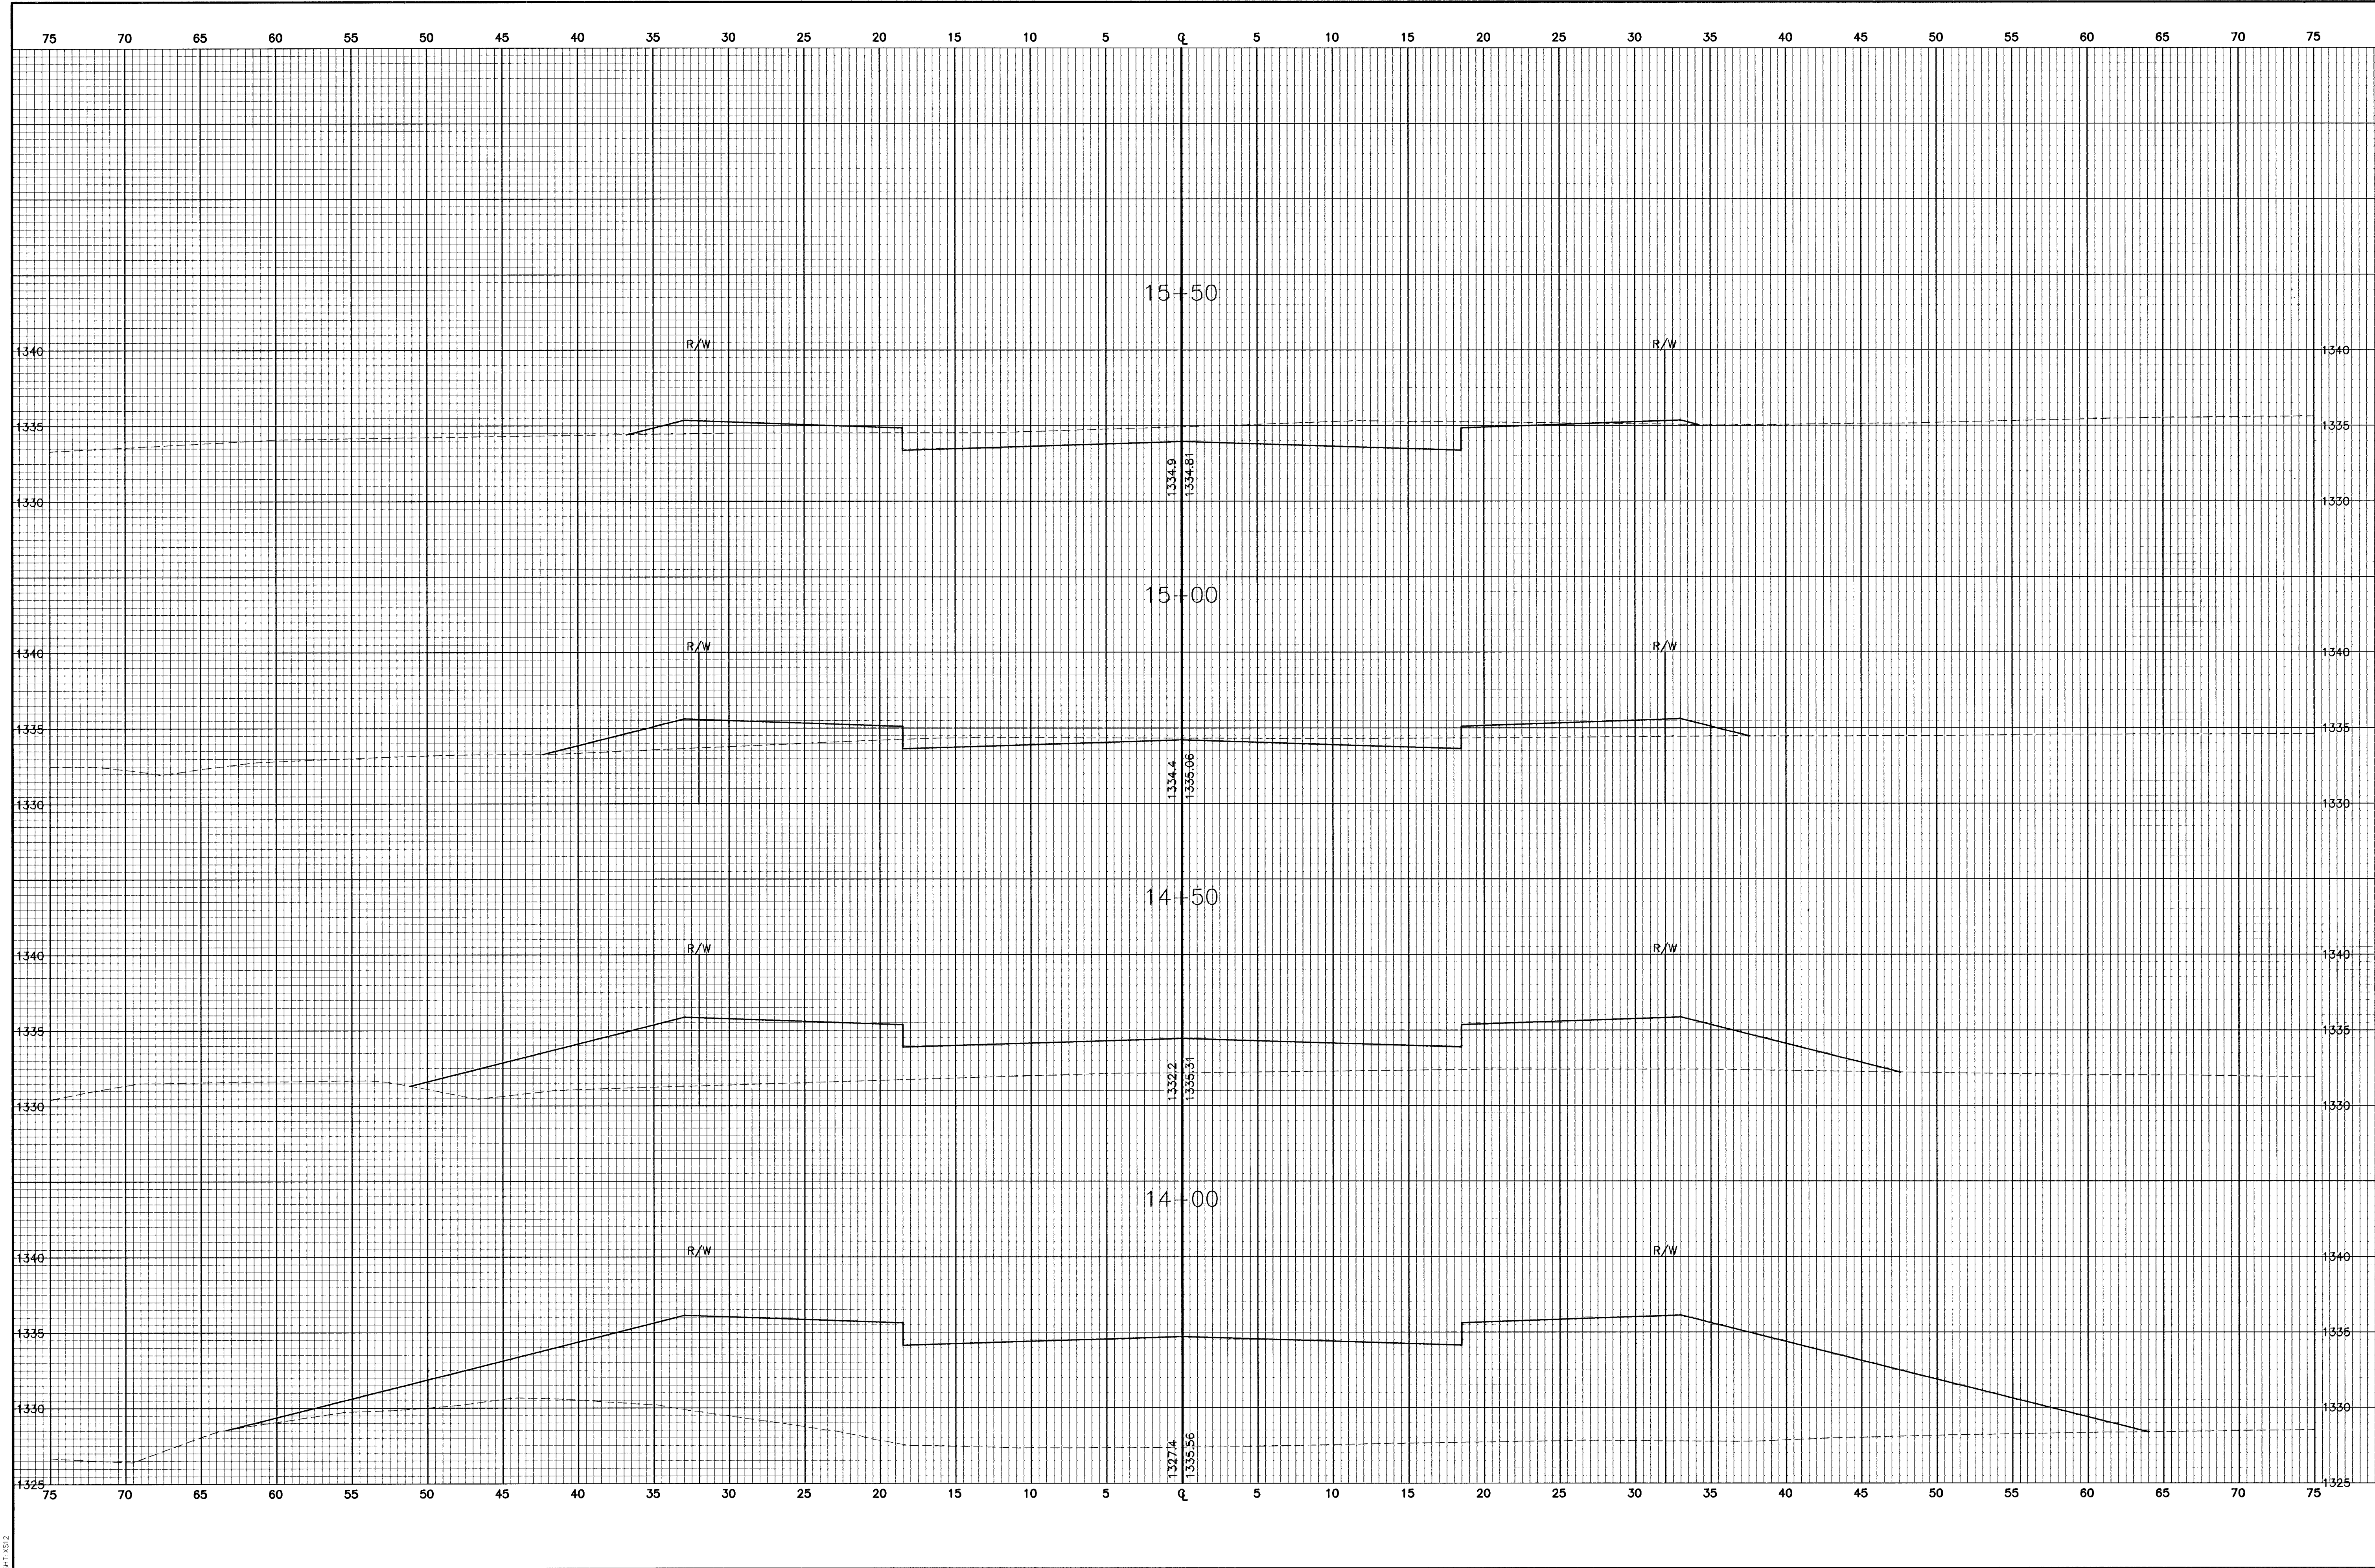


G:\APPS\DATA\BGA\sections.dwg Fri Mar 15 09:41:37 2002 Bernard Kulita - POE & ASSOCIATES OF KANSAS INC.

DATE: 03/12

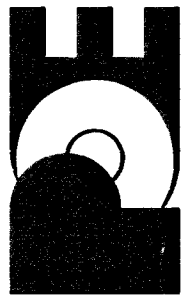

EQUESTRIAN ESTATES - PHASE 1	
CROSS SECTIONS	
STAMPEDE	
CITY OF WICHITA, KANSAS	
MICHAEL E. LINDEBAK, P.E. - CITY ENGINEER	
C.O.M. Proj.# 472-8344 O.C.A.# 765705	
POE & ASSOCIATES OF KANSAS, INC.	
CONSULTING ENGINEERS	
5940 E Central, Suite 200 ■ Wichita, KS 67208-4242	
Phone 316/685-4114 ■ FAX 316/685-4444	
	
FINAL	
Designed By: J. Ubert / J. Dickman	Date: March 2002
Drawn By: J. Dickman	
Poe Job No.: 1694A	
Sheet 41 of 112	