


G:\APPS\DC2\VP\65A\sections.dwg P1 Mar 15 09:42:11 2002 Bernard Kulla - POE & ASSOCIATES OF KANSAS INC.

SHEET 1314

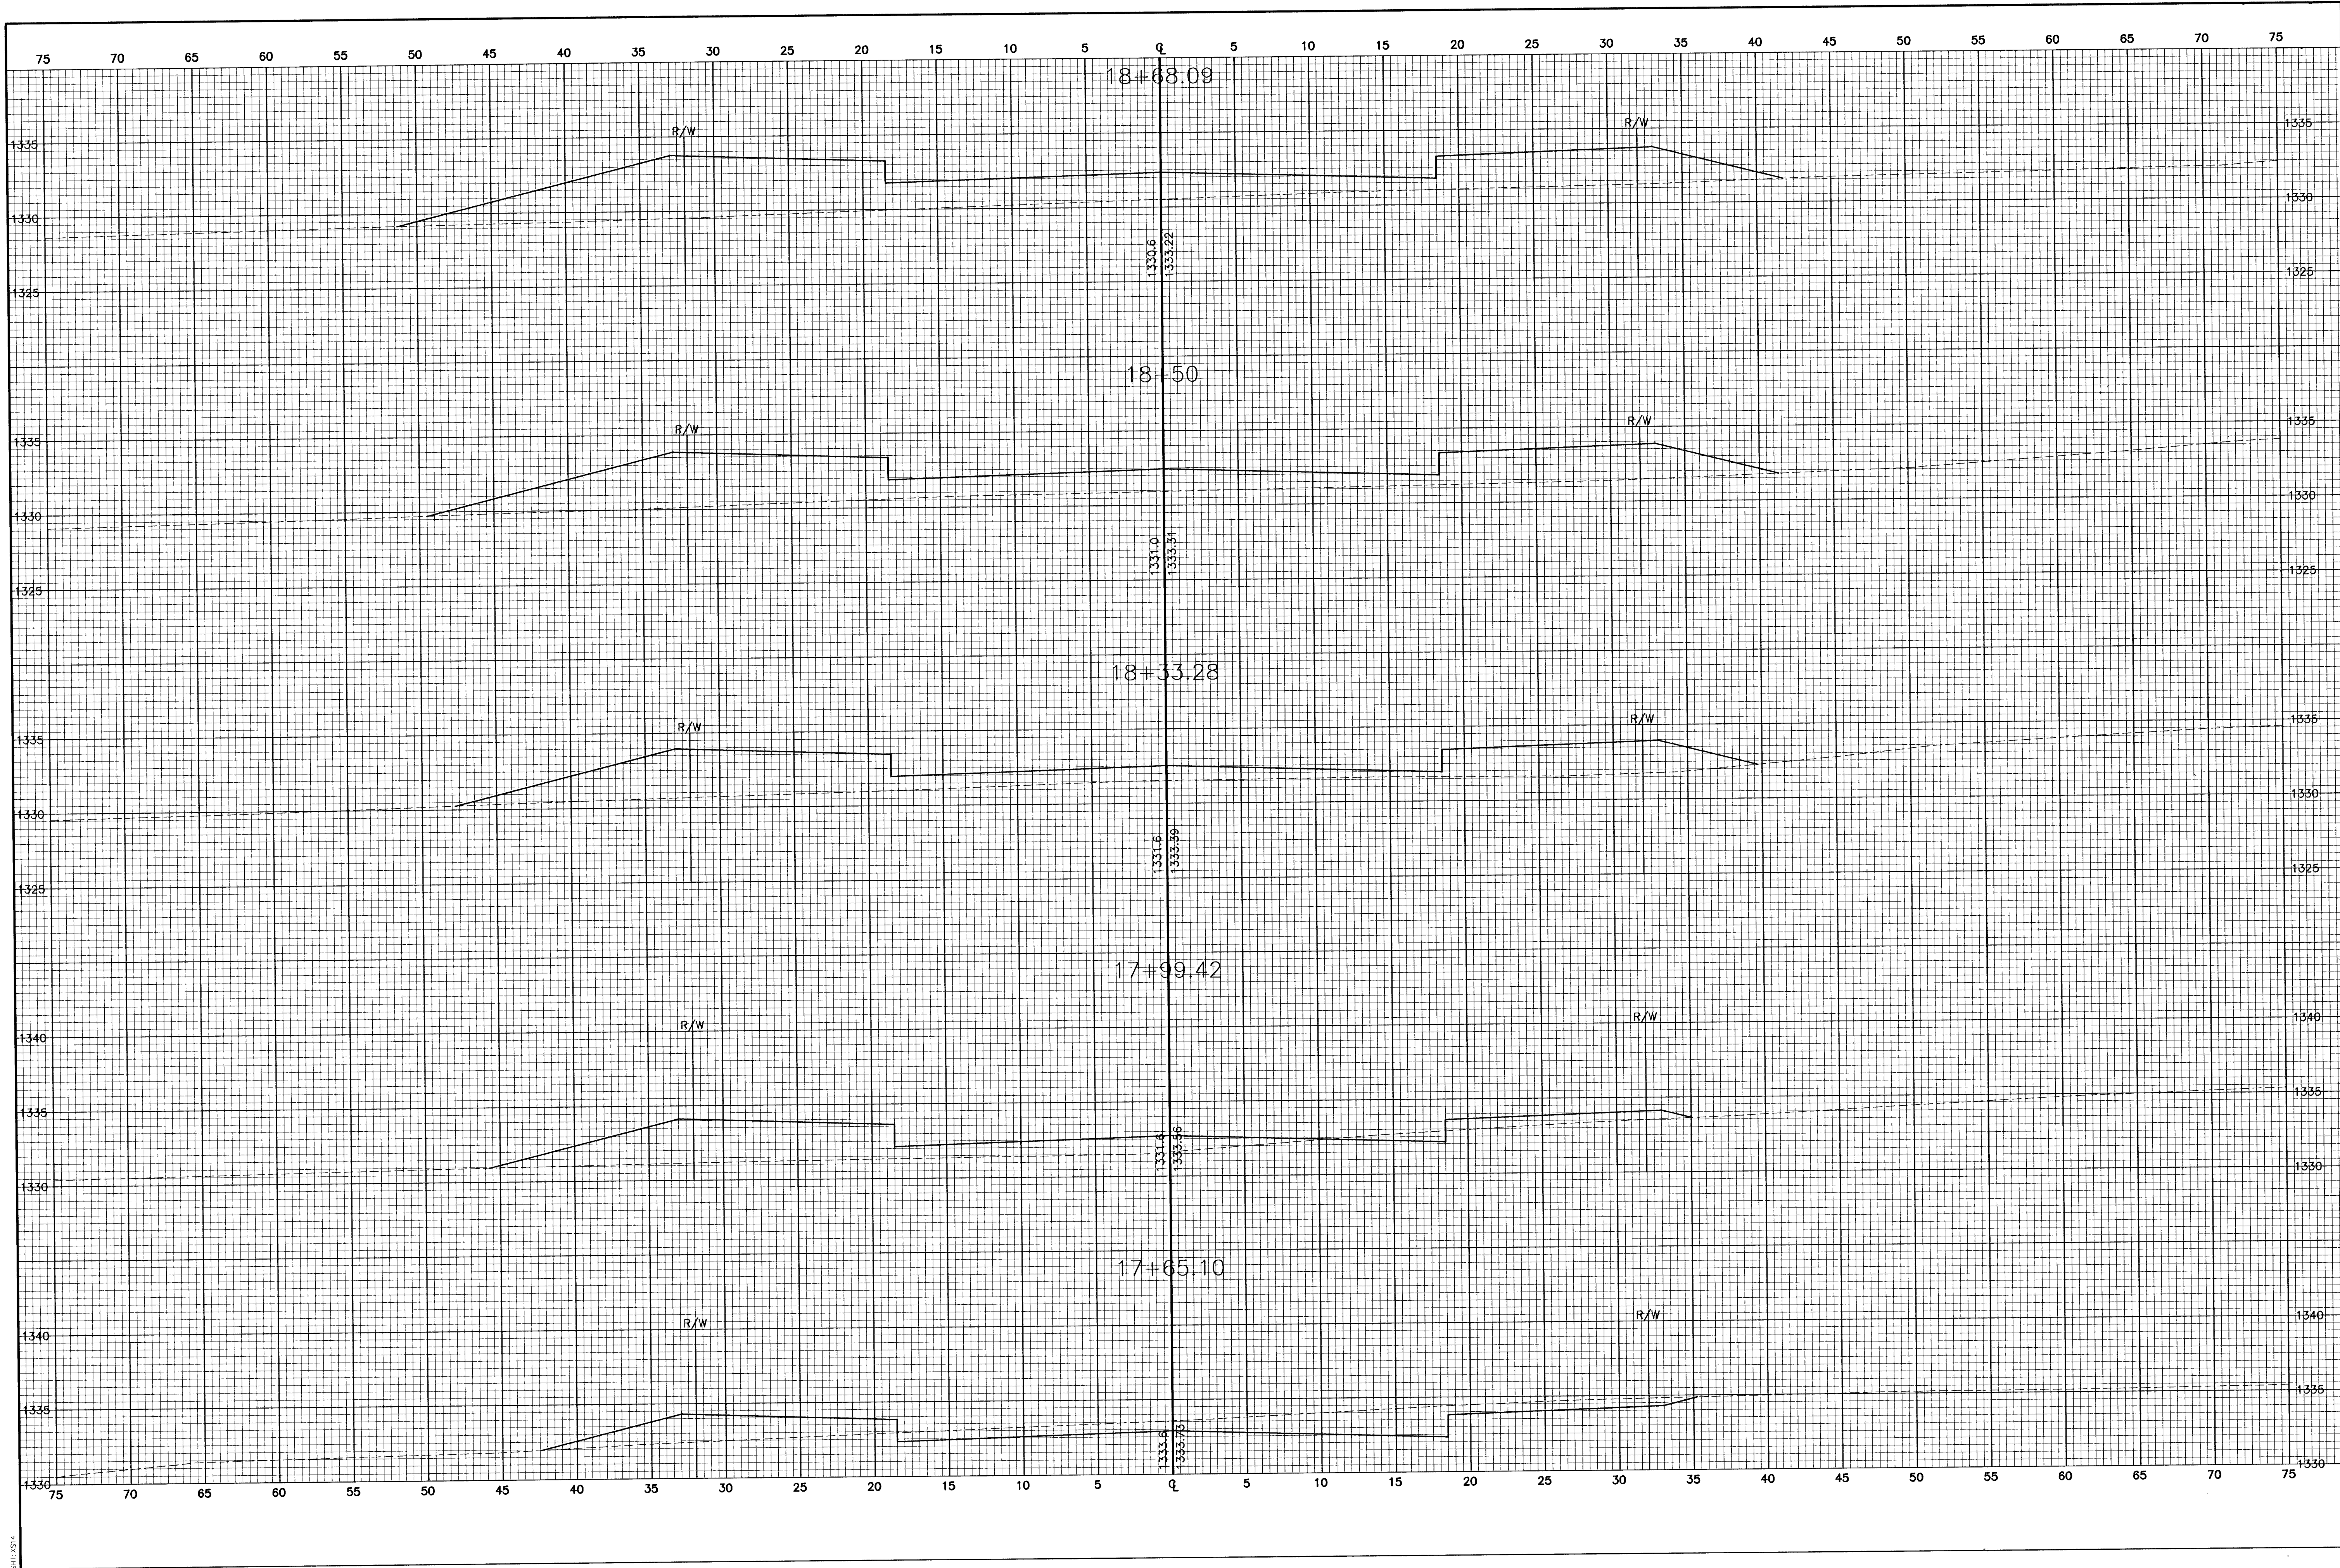

EQUESTRIAN ESTATES - PHASE 1	
CROSS SECTIONS	
STAMPEDE	
CITY OF WICHITA, KANSAS	
MICHAEL E. LINDBAK, P.E. - CITY ENGINEER	
C.O.W. Proj# 472-83424 O.C.A.# 765705	
POE & ASSOCIATES OF KANSAS, INC.	
CONSULTING ENGINEERS	
5940 E. Central, Suite 200 ■ Wichita, KS 67208-4242	
Phone 316/685-4114 ■ FAX 316/685-4444	
	
FINAL	
Designed By: J. Ubert / J. Dickman	Drawn By: J. Dickman
Pos. Job No.: 16944	Date: March 2002
Sheet	
43 of 112	