


G:\APPS\DATA\PC\94\sections.dwg Fr1 Mar 15 09:43:02 2002 Bernard Kulla - POE & ASSOCIATES OF KANSAS INC.

SAF 4517

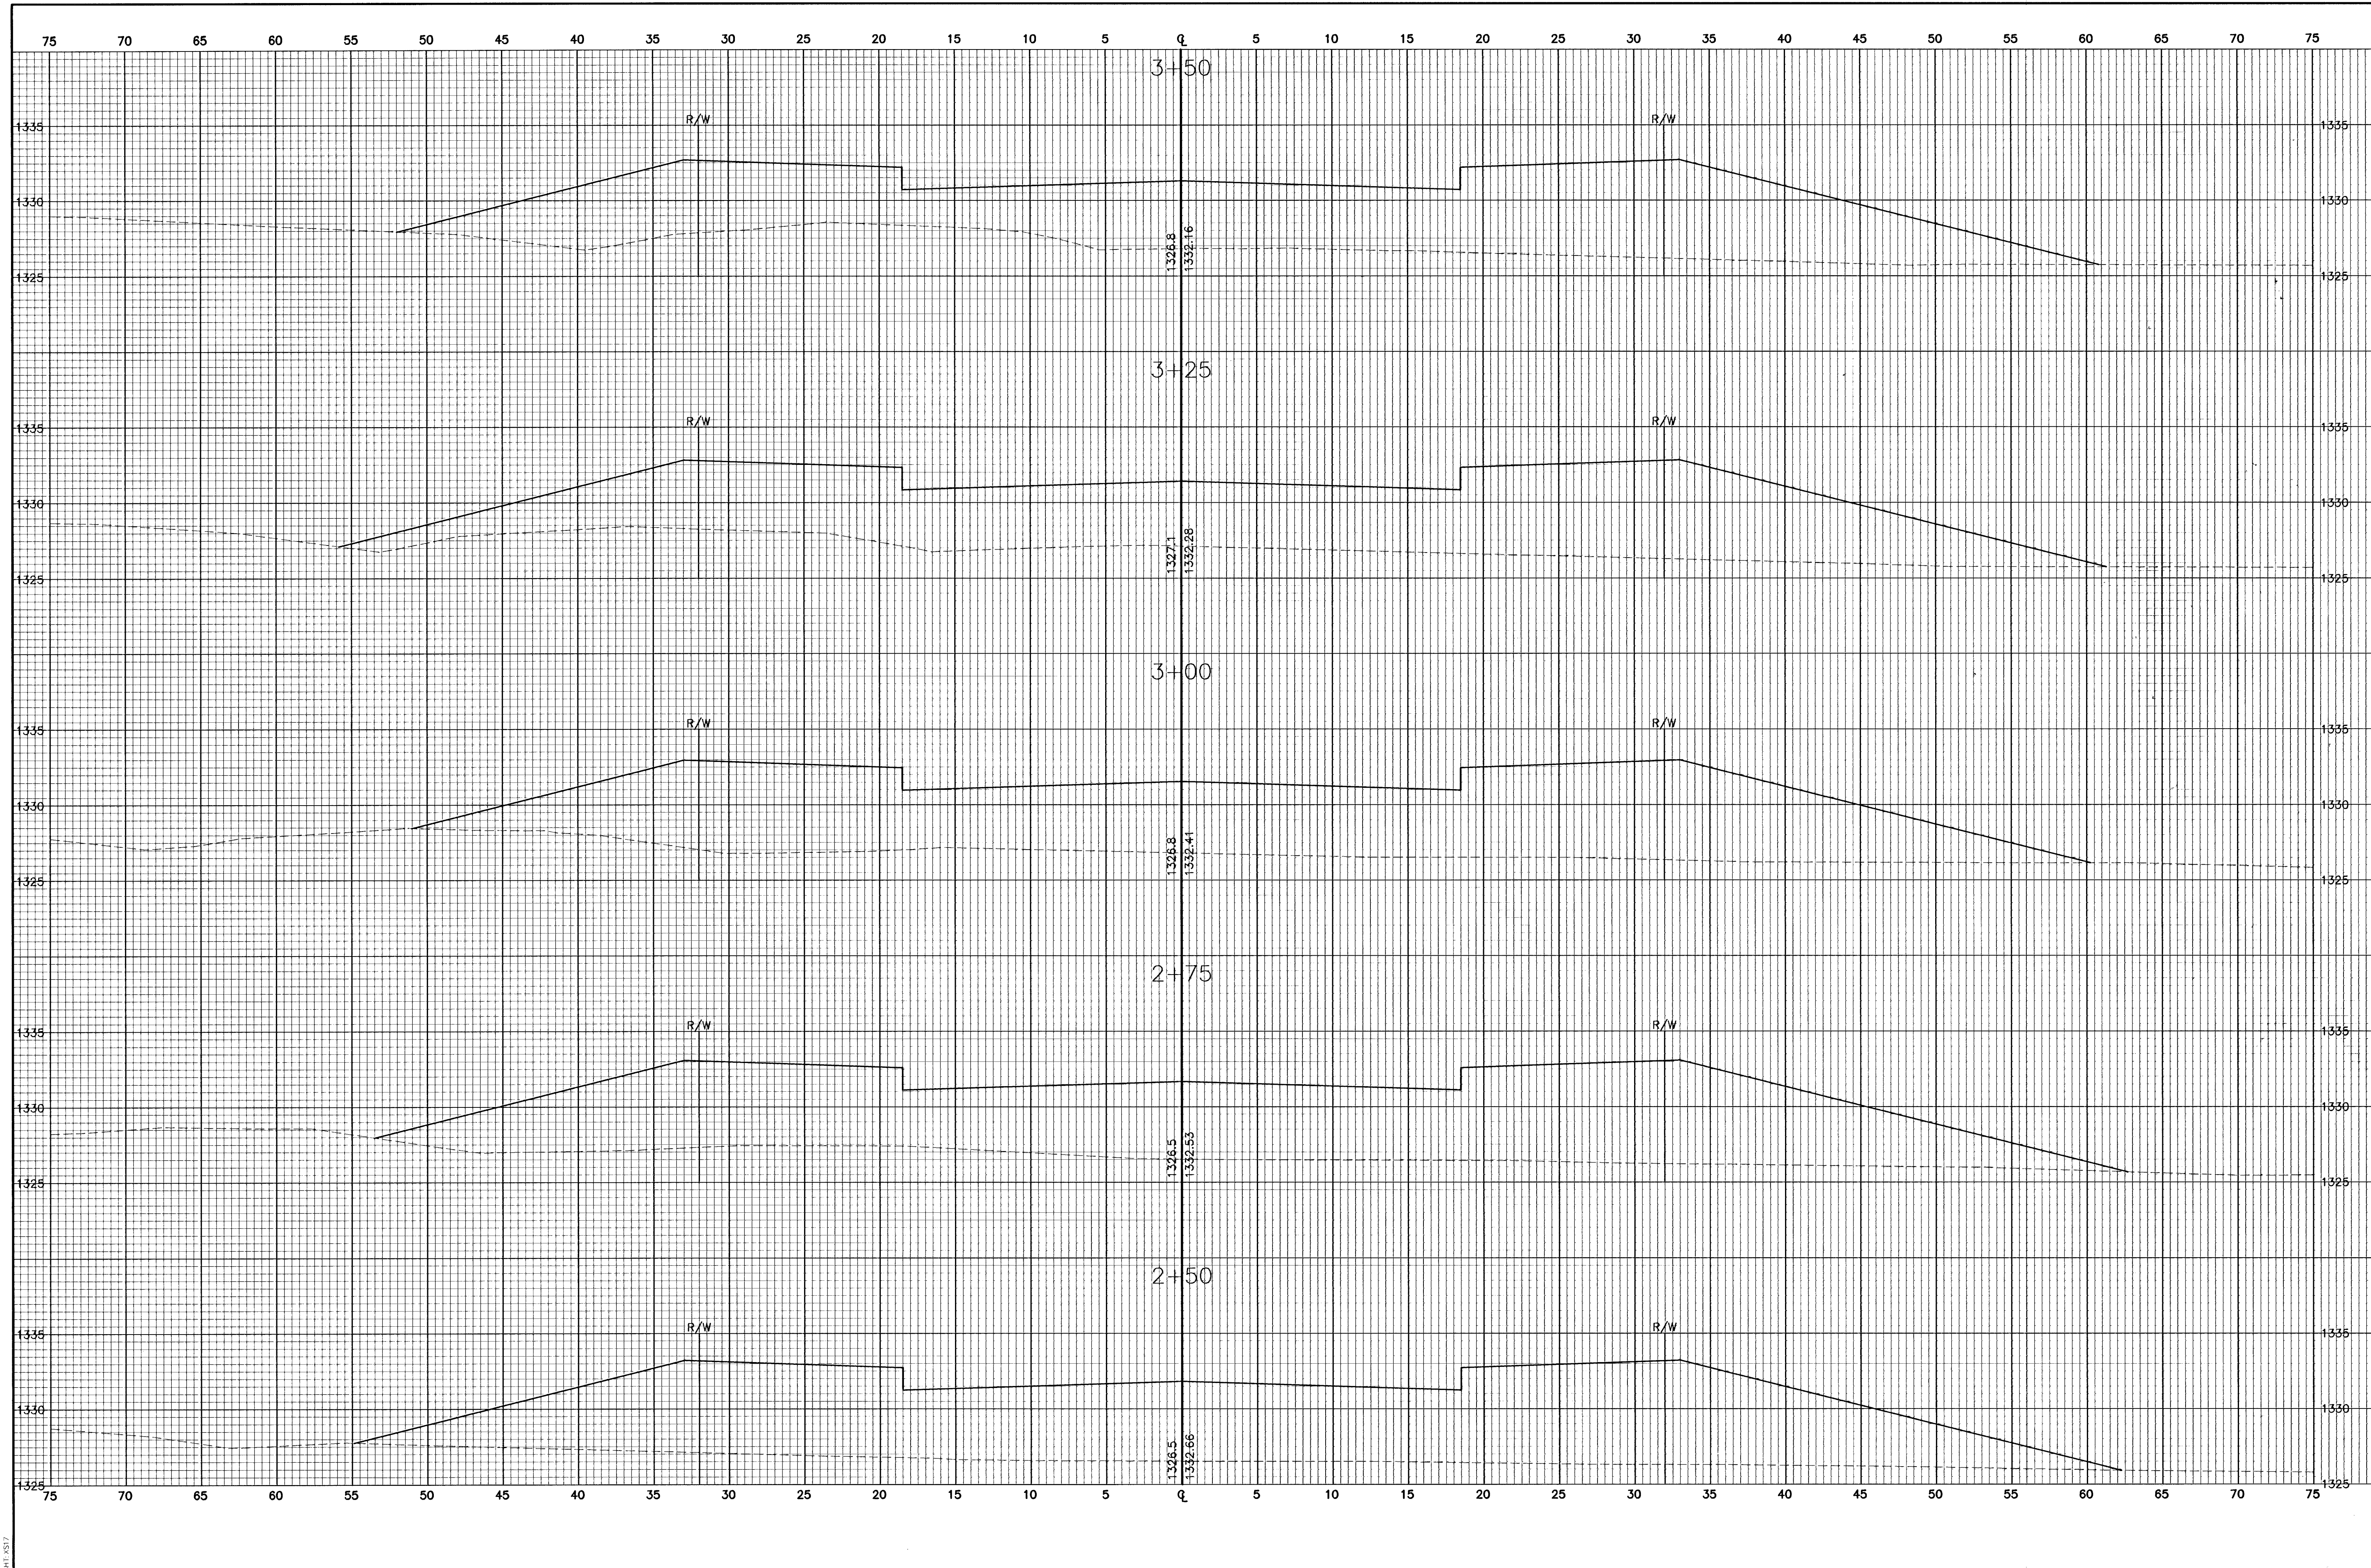

EQUESTRIAN ESTATES - PHASE 1		CROSS SECTIONS		TRIPLE CROWN		CITY OF WICHITA, KANSAS		MICHAEL E. LUNDEBAK, P.E. - CITY ENGINEER		C.O.W. Proj.# 472-53424		O.C.A.# 76705	
POE & ASSOCIATES OF KANSAS, INC.		CONSULTING ENGINEERS		5940 E. Central, Suite 200 ■ Wichita, KS 67208-4242		Phone 316/685-4114 ■ FAX 316/685-4444		SAF 4517		Designed By: J. Ubert / J. Dickman		Drawn By: J. Dickman	
FINAL		Sheet		Poe Job No.: 1694A		Date: March 2002		46 of 112					