


6: \APPS\DATA\1694\sections.dwg P1 Mar 19 09:43:19 2002 Bernard Kulja - POE & ASSOCIATES OF KANSAS INC.

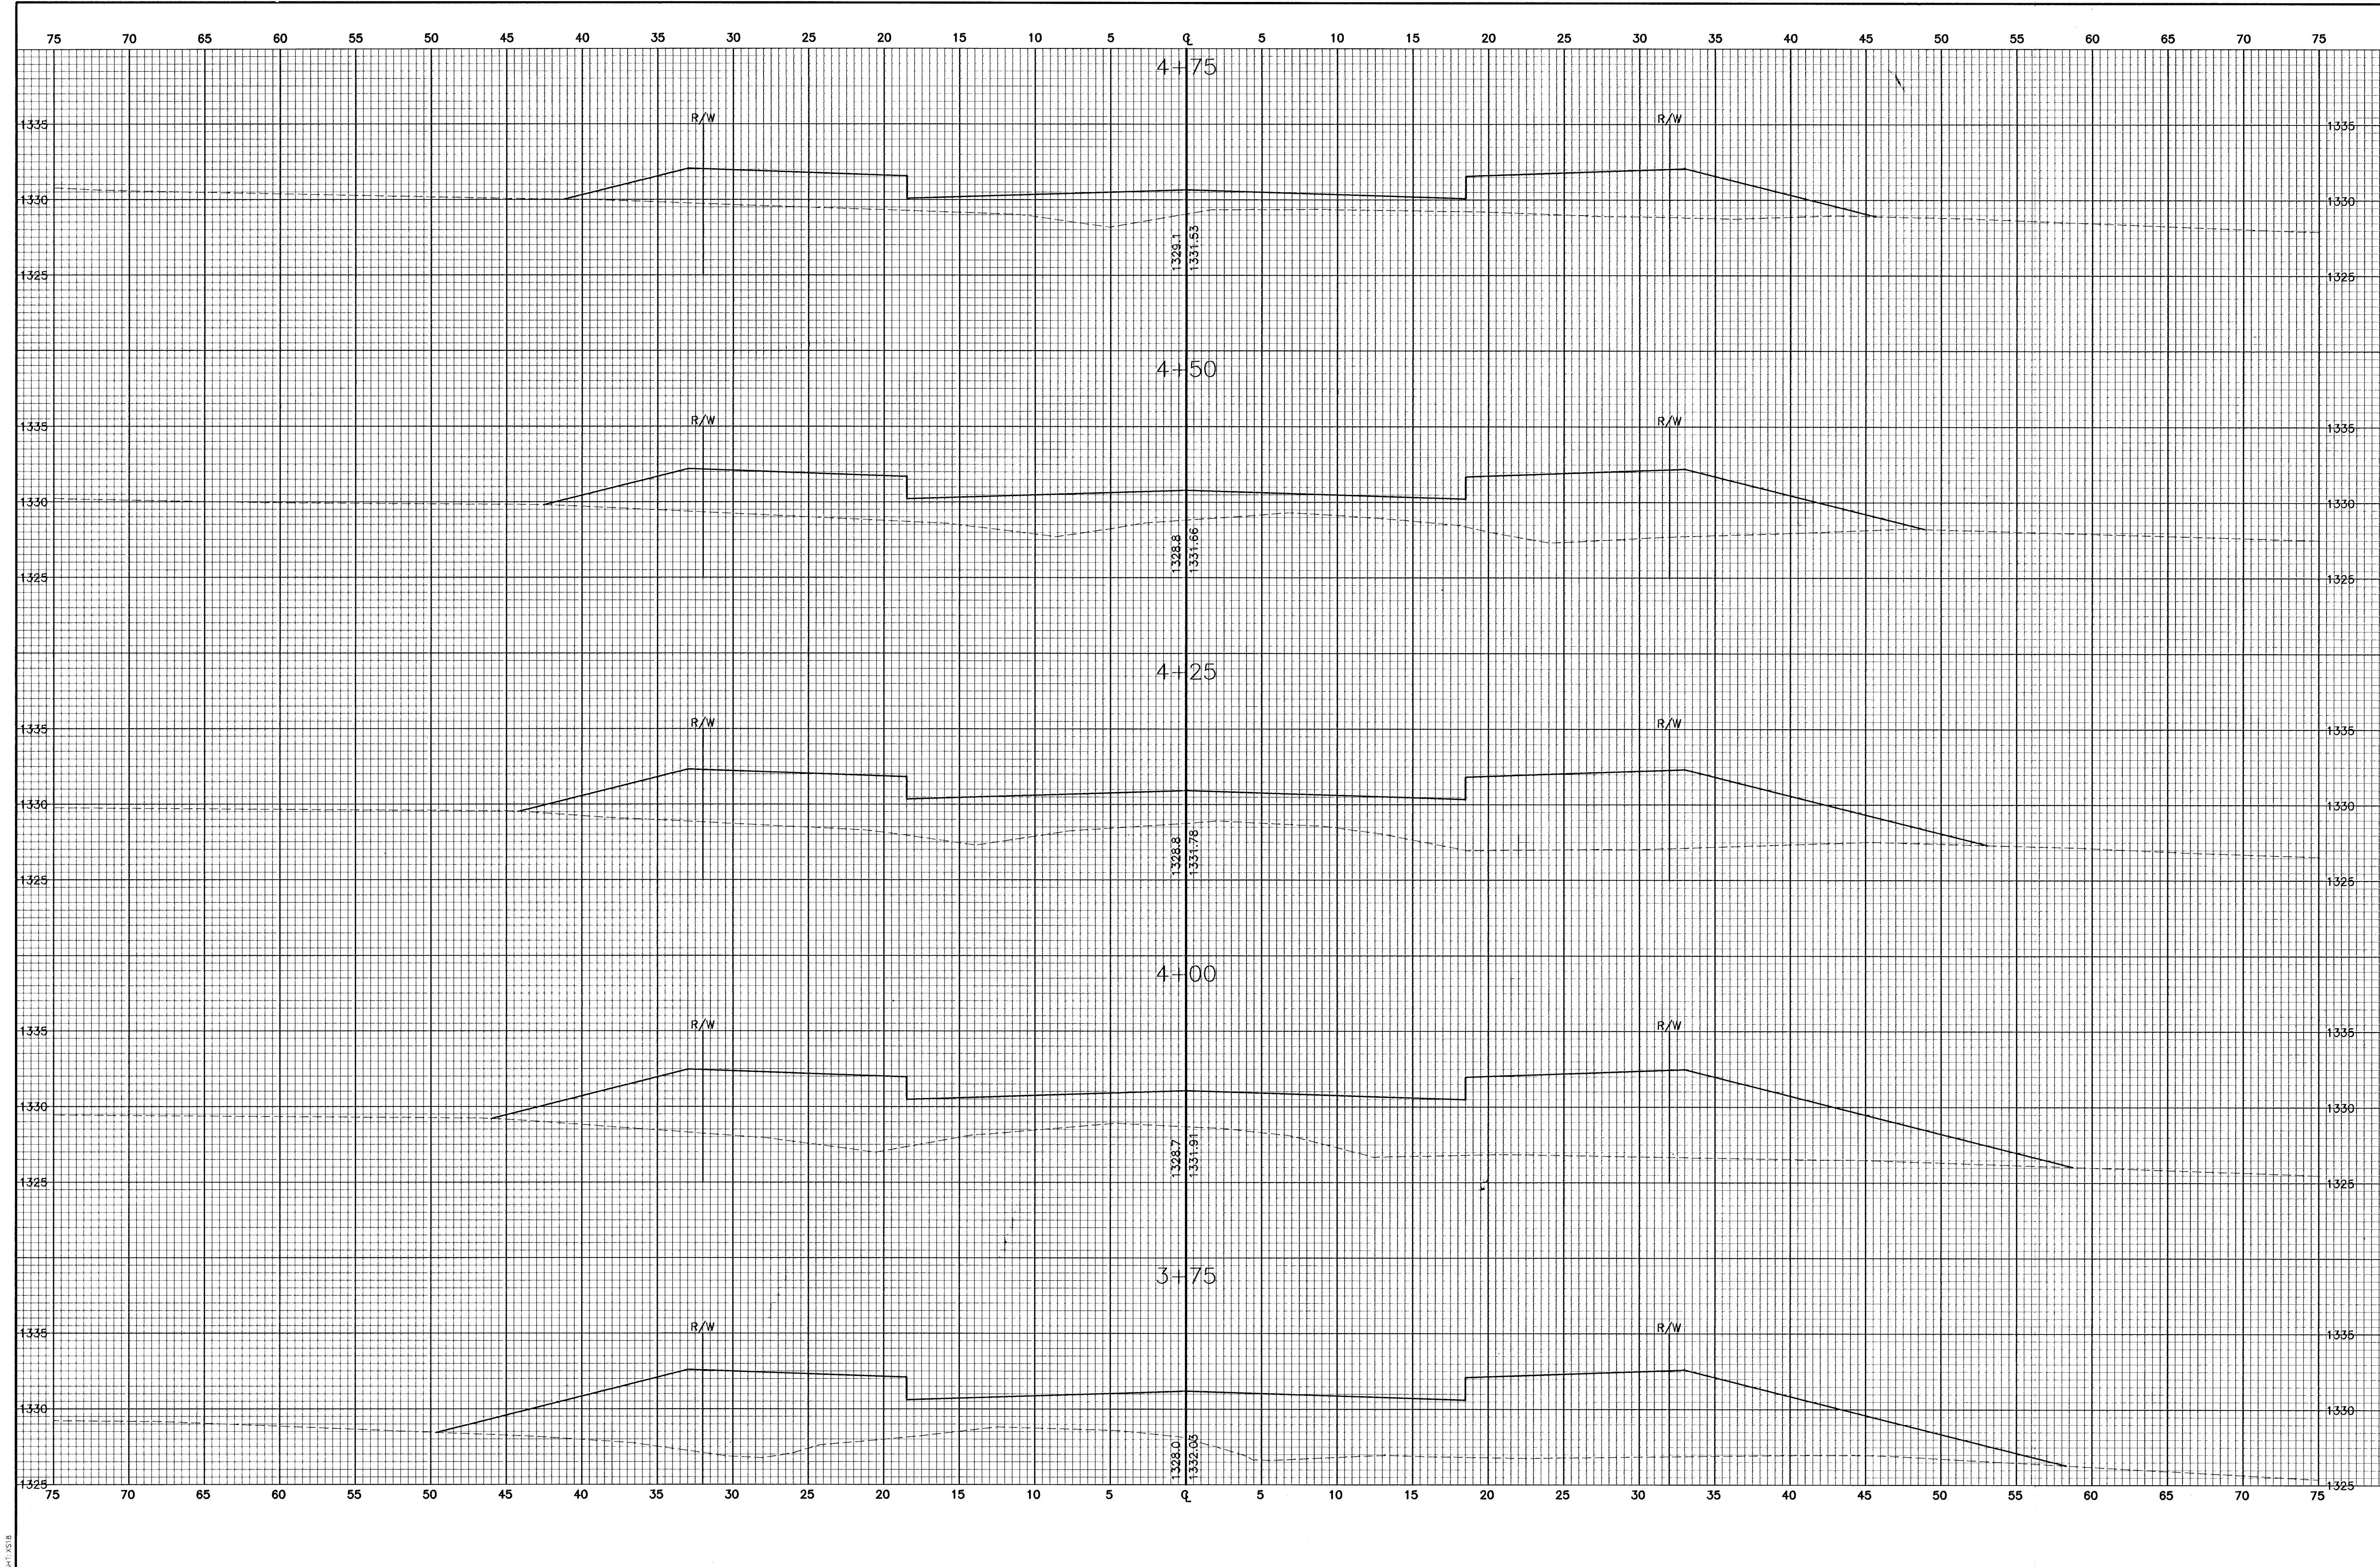

No.	Date	By	Approved	Revision
1				
2				
3				
4				

EQUESTRIAN ESTATES - PHASE 1
CROSS SECTIONS
TRIPLE CROWN
CITY OF WICHITA, KANSAS
MICHAEL E. LINDBAK, P.E. - CITY ENGINEER
C.O.W. Proj. # 472-83424 O.C.A. # 765705

POE & ASSOCIATES OF KANSAS, INC.
CONSULTING ENGINEERS
5940 E. Central, Suite 200 ■ Wichita, KS 67208-4242
Phone 316/685-4114 ■ FAX 316/685-4444

PE

FINAL

Designed By: J. Ubert / J. Dickman
Drawn By: J. Dickman
Poe Job No.: 1694A
Date: March 2002

Sheet
47 of 112